
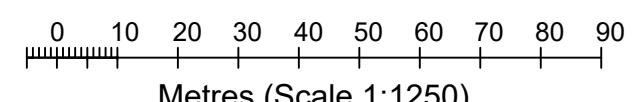
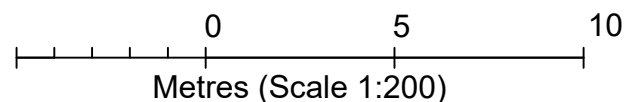
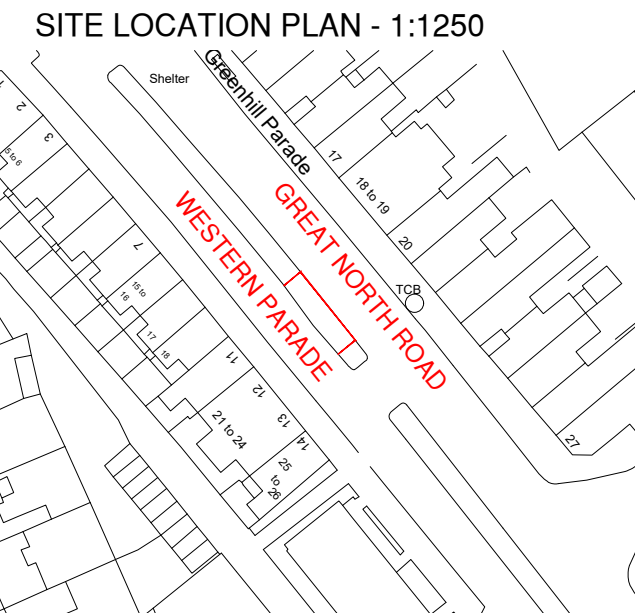
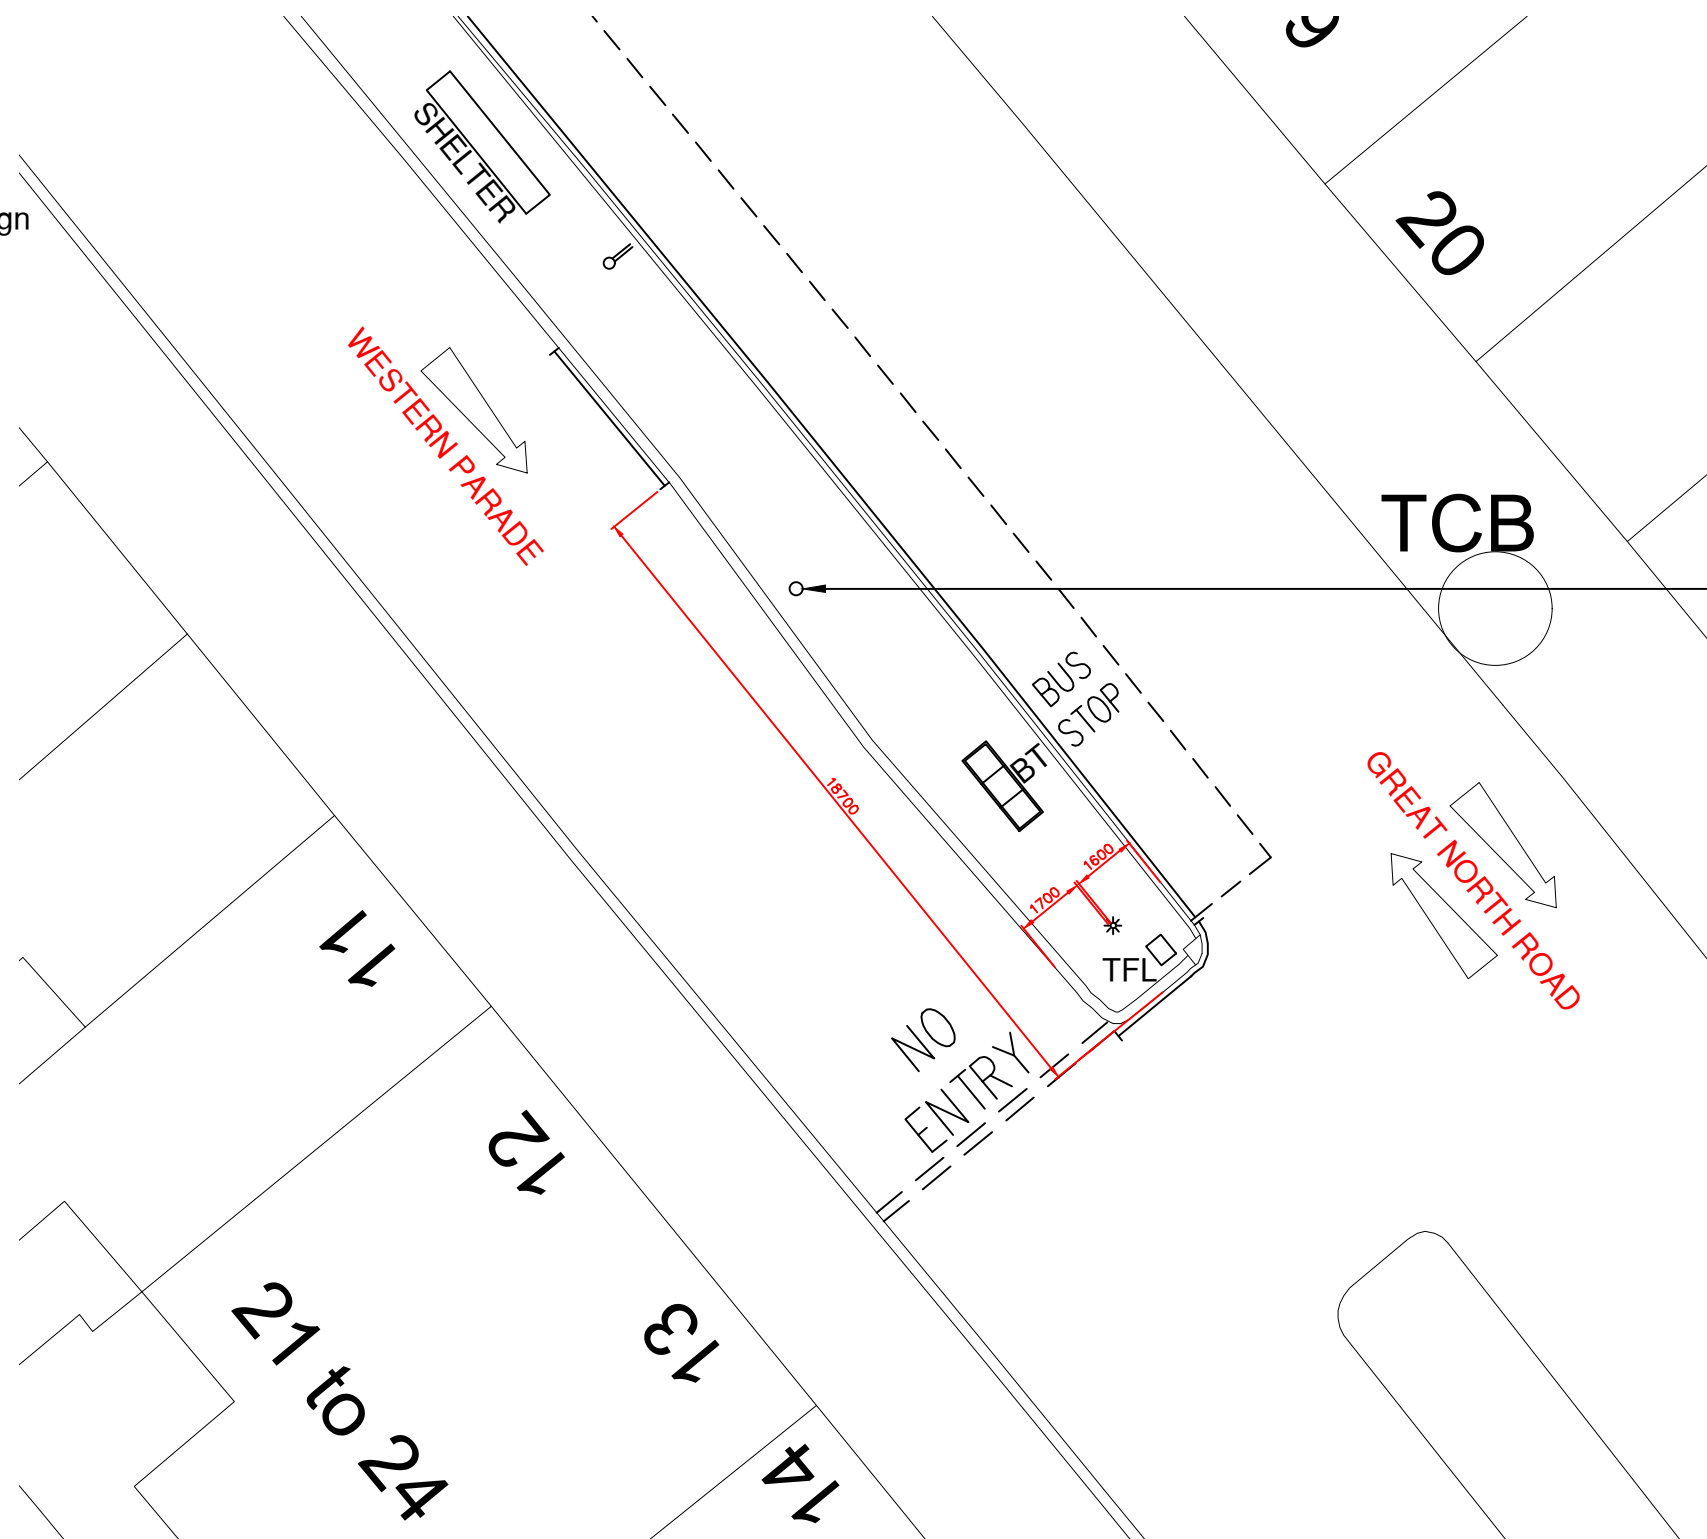


Legend

- BT Existing BT Chamber
- TFL Existing TFL
- Existing Bus Stand
- Existing Illuminated Sign

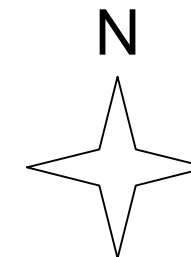

NOTES.
1. All measurements on drawing are in mm

REV	DATE	BY	DESCRIPTION	CHK	APD
C	01/05/24	dds	Issued For Approval		
B	01/08/23	dds	Issued for info with revised dwg 002.		
A	19/05/23	dds	Issued For Approval		



CLIENT JOLT CHARGE					
ARCHITECT					
SCALE 1:200	DATE MAY'23	DESIGN/DRAWN dds8124	CHECKED L.T	APPROVED J.R	SHT A3
DRAWING No. JLT.001-EXISTING LAYOUT Rev C					

PROJECT LB BARNET JOLT CHARGING STATIONS
TITLE EXISTING SITE LAYOUT LBB 089 O.S 11-13 WESTERN PARADE BARNET EN5 1AE EAST 525572, NORTH 195681