

REV.	DESCRIPTION	REV. BY	DATE

NOTES:
1. This drawing is issued for planning application only.

DISCLAIMER:
DO NOT SCALE FROM THIS DRAWING;
ALL DIMENSIONS ARE GIVEN IN GOOD FAITH. IF IN DOUBT, OR IF ANY DISCREPANCIES BETWEEN DRAWINGS AND SITE MEASUREMENTS ARE FOUND, NOTIFY THE ARCHITECT OR SITE MANAGER.
ALL DRAWINGS MUST BE READ IN CONJUNCTION WITH ALL RELEVANT DRAWINGS AND DOCUMENTS, INCLUDING STRUCTURAL, MECHANICAL/ELECTRICAL.

PROJECT
22 Eversleigh Road
LONDON
EN5 1NE

DRAWING
PLANNING
PROPOSED
ELEVATIONS
SIDE & SECTION


DWG No. 0046/23 REV. A

SCALE 1:100 @ A3




PROJECT STAGE
PLANNING

DRAWN BY MN DATE 10/05/2024

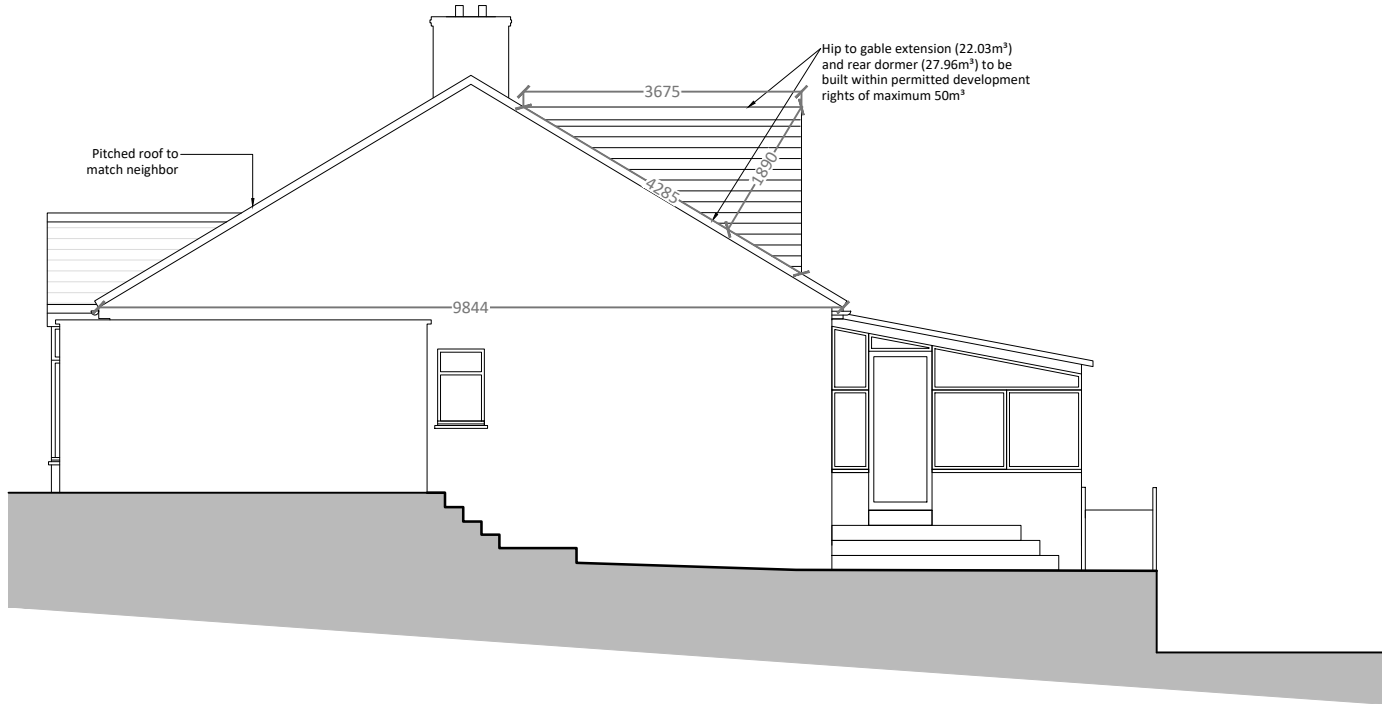

PROPOSED SIDE ELEVATION (WEST)

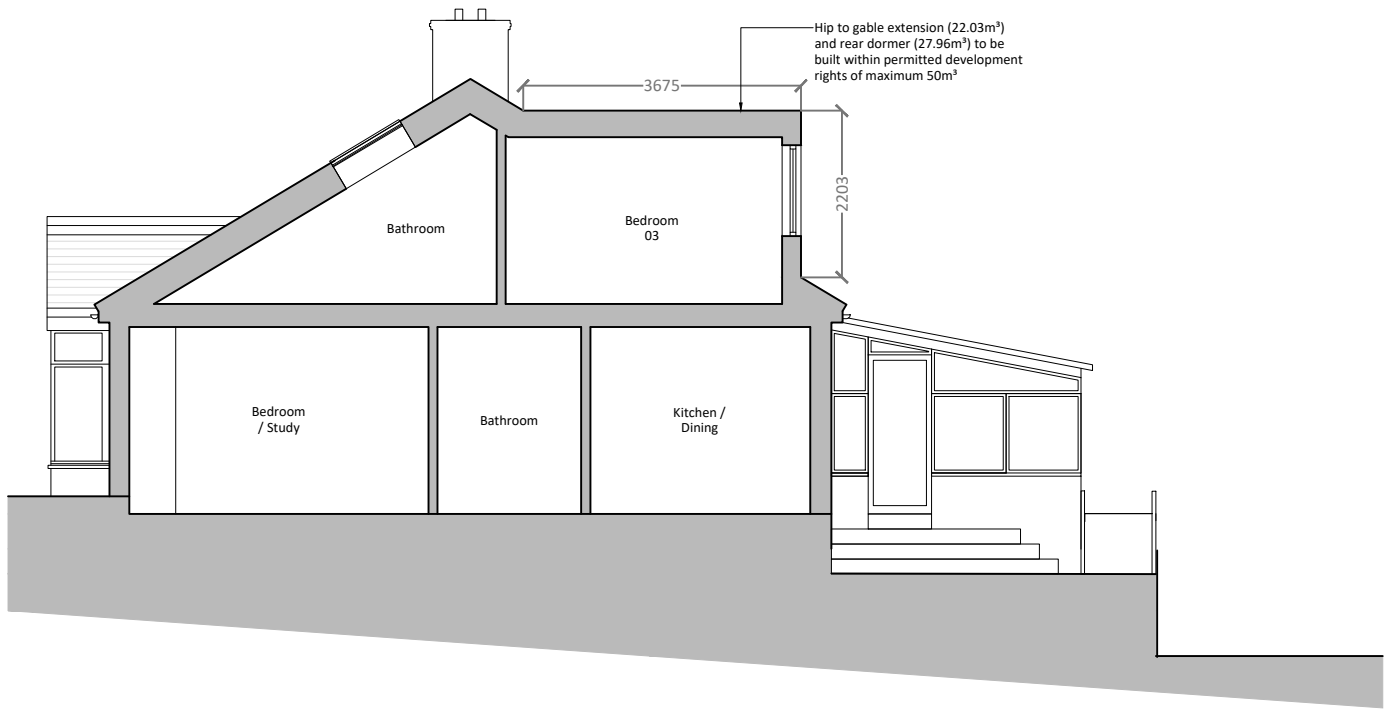

PROPOSED SECTION