


DRAWING STATUS:
PLANNING

DISCLAIMER:
Drawing to be read in conjunction with all other relevant documentation.

All written dimensions to be checked on the site before work commences. Discrepancies, where identified, must be reported to the designer.

PLANNING APPLICATION

Rev.	Date	Drawn By	Checked By

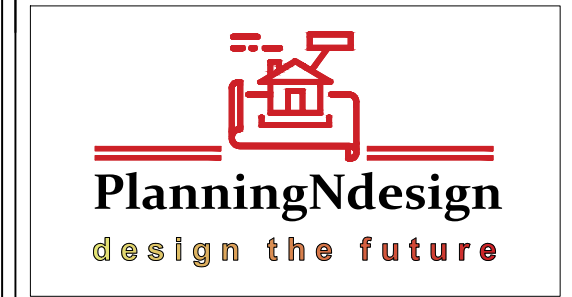


PROJECT:
16 Deans Way, Edgware HA8 9NL

CLIENT:
Faisal Sethi


DRAWN: TI DATE: 29-Apr-24

SHEET SIZE: A3 SCALE: 1:100 @ A3

PROJECT NO: 016/24	DRAWING NO. PA 05	REV. -
-----------------------	----------------------	-----------

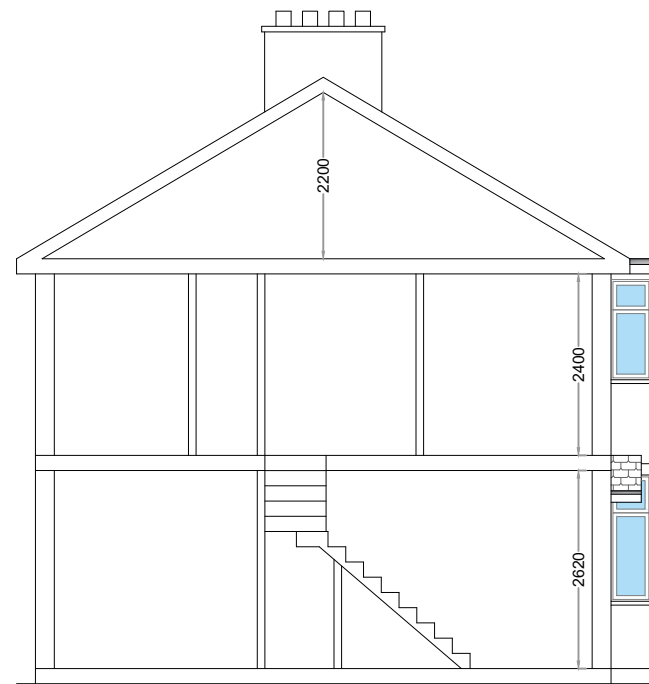

Existing Section
Scale 1:100

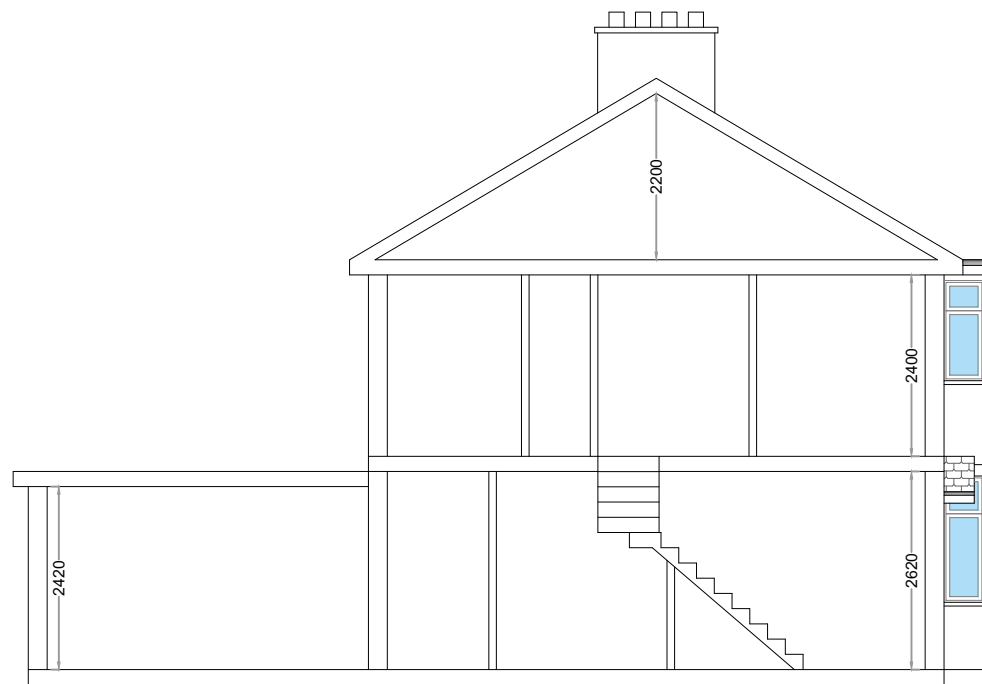

Proposed Section
Scale 1:100

