


# Location Plan

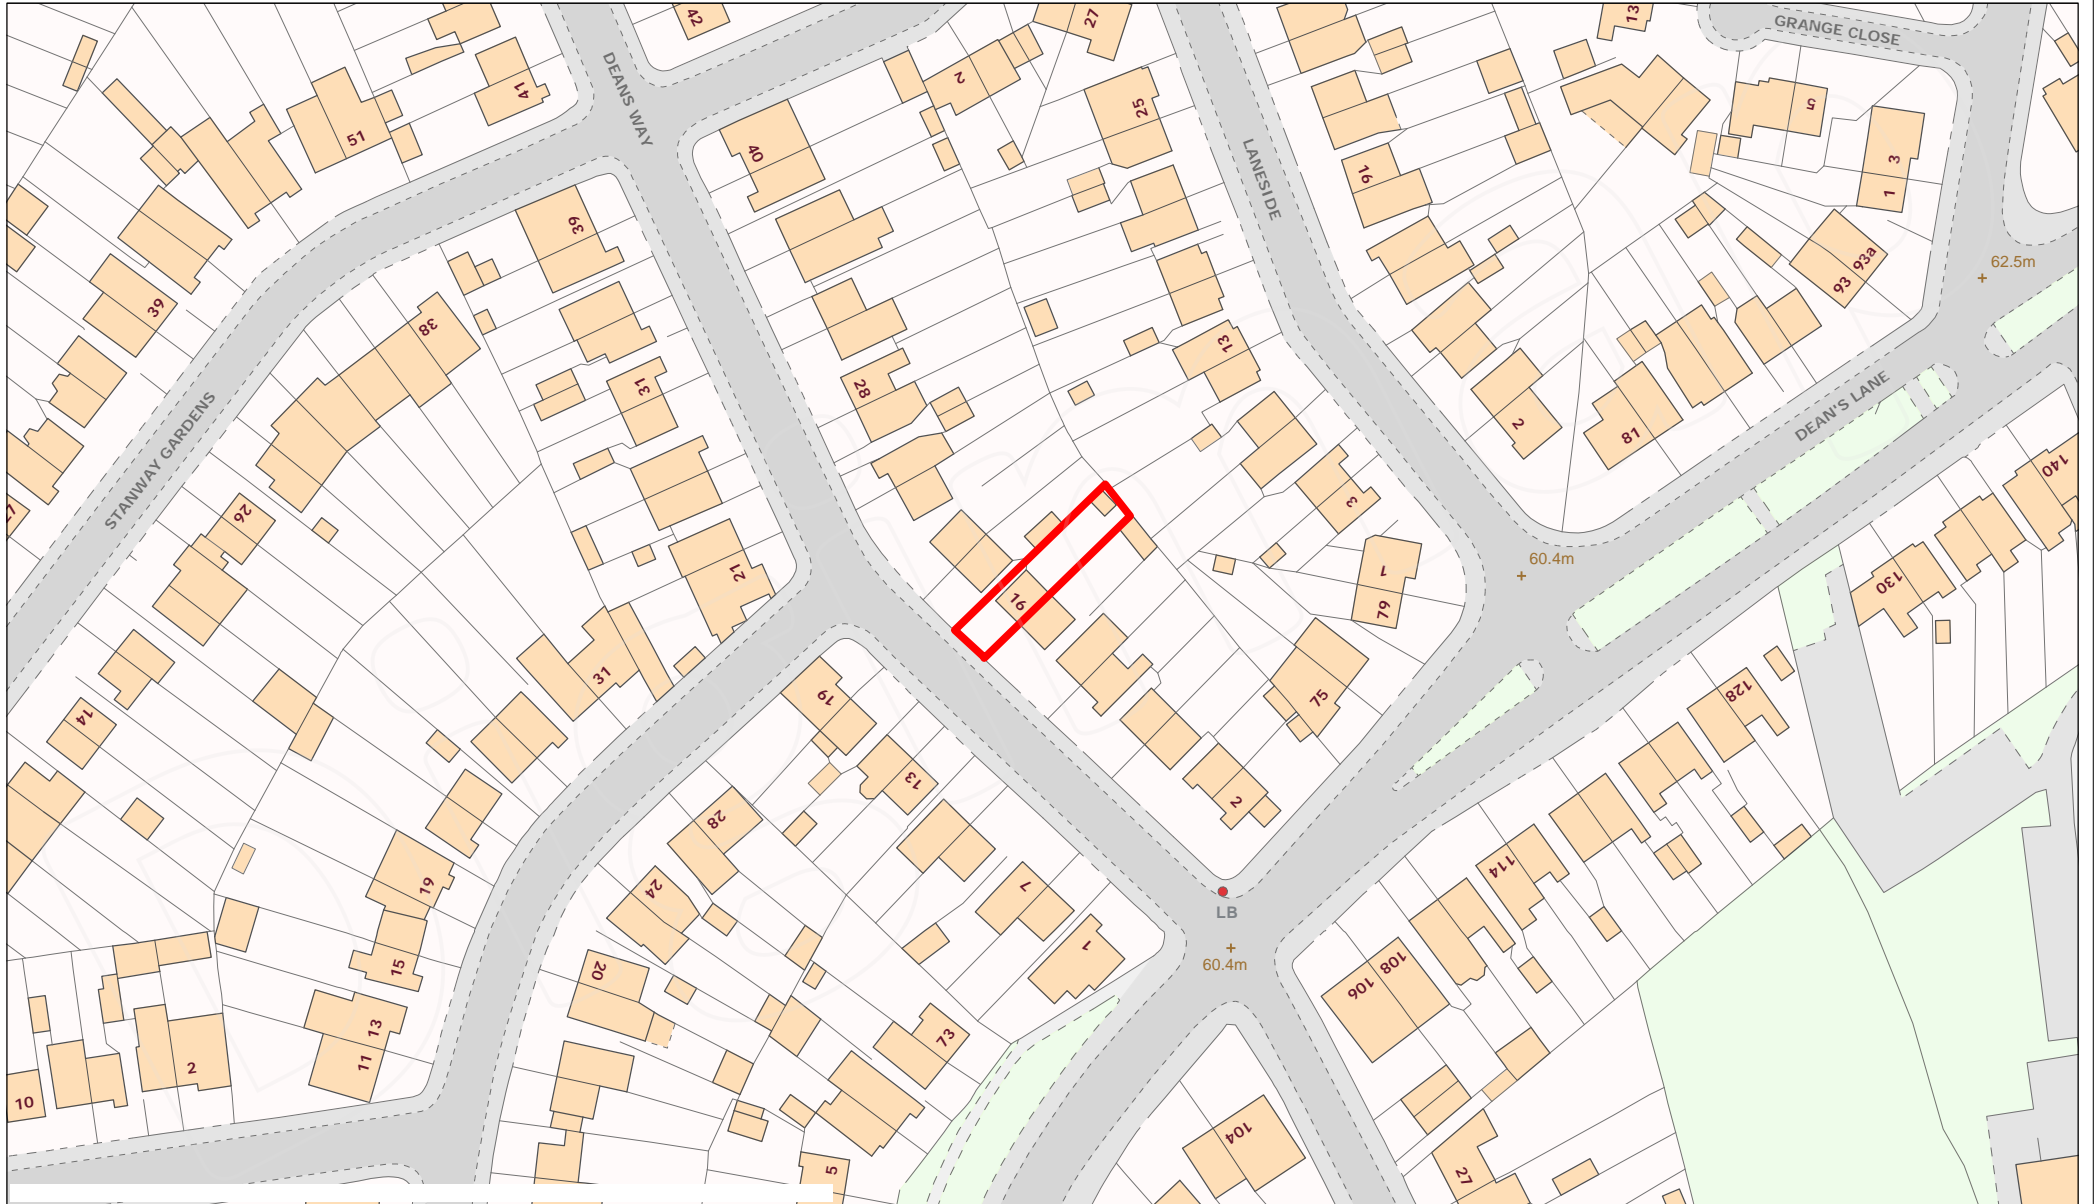

Scale 1:1250

