




FRONT ELEVATION

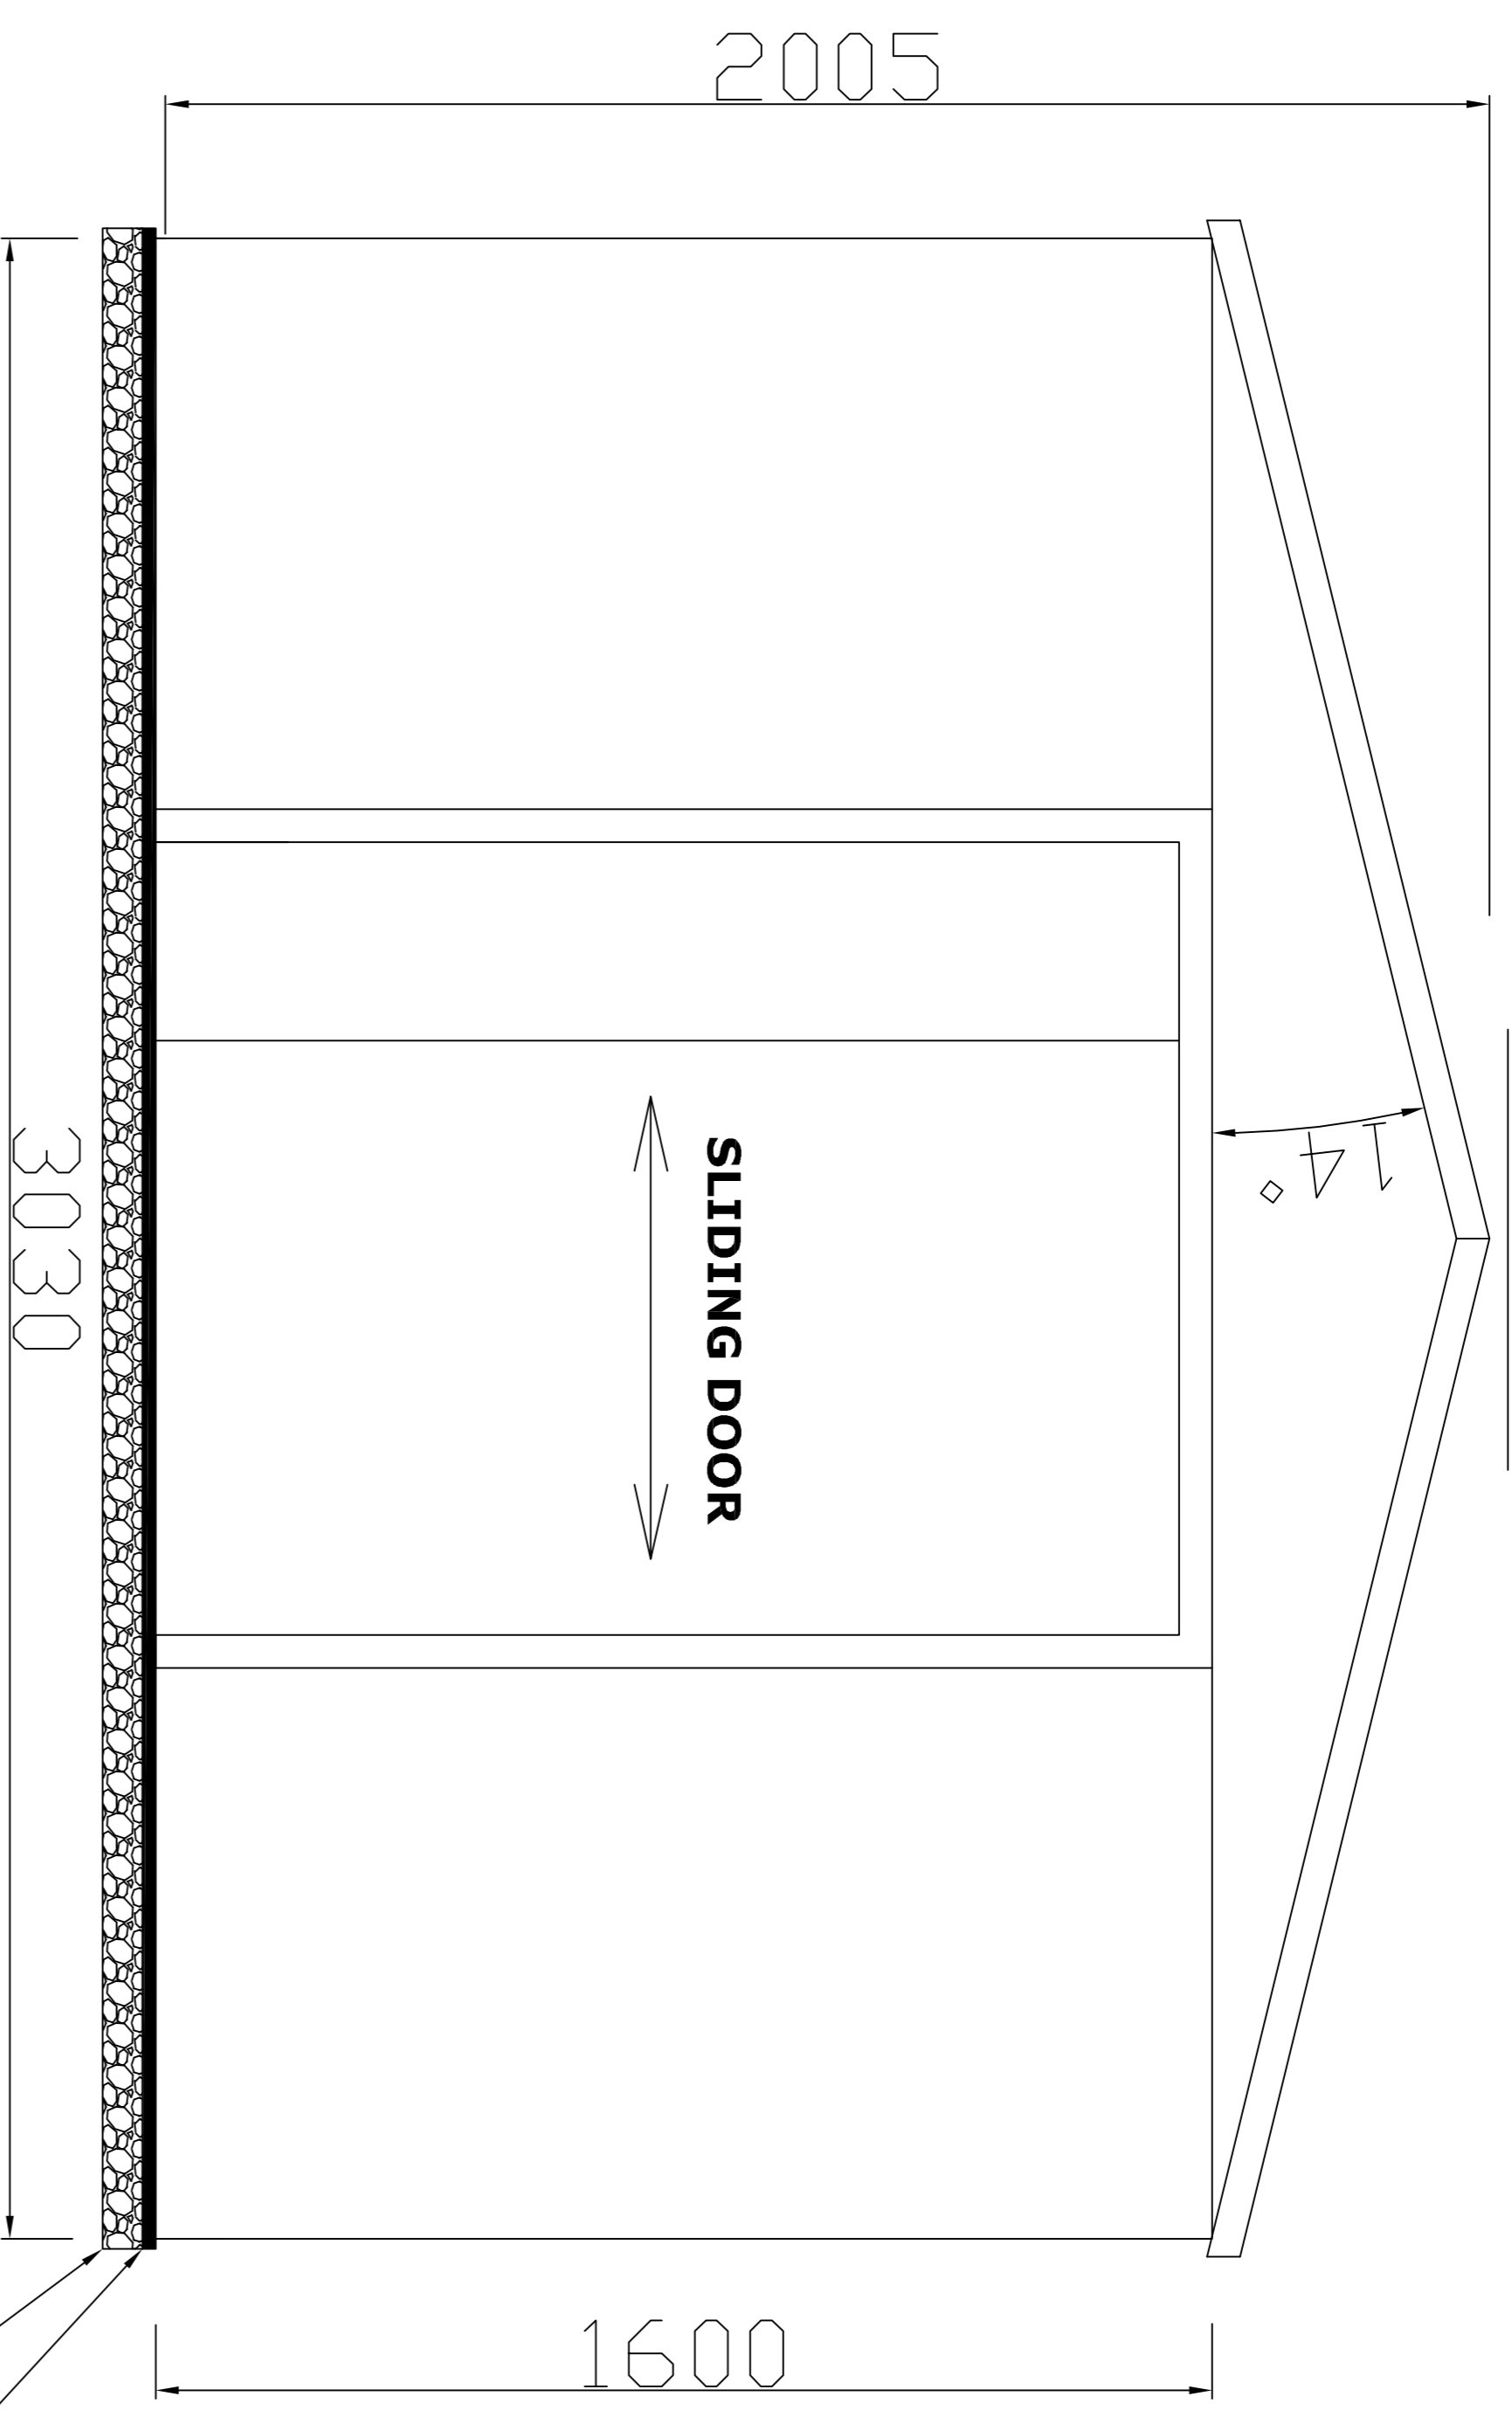


REAR ELEVATION

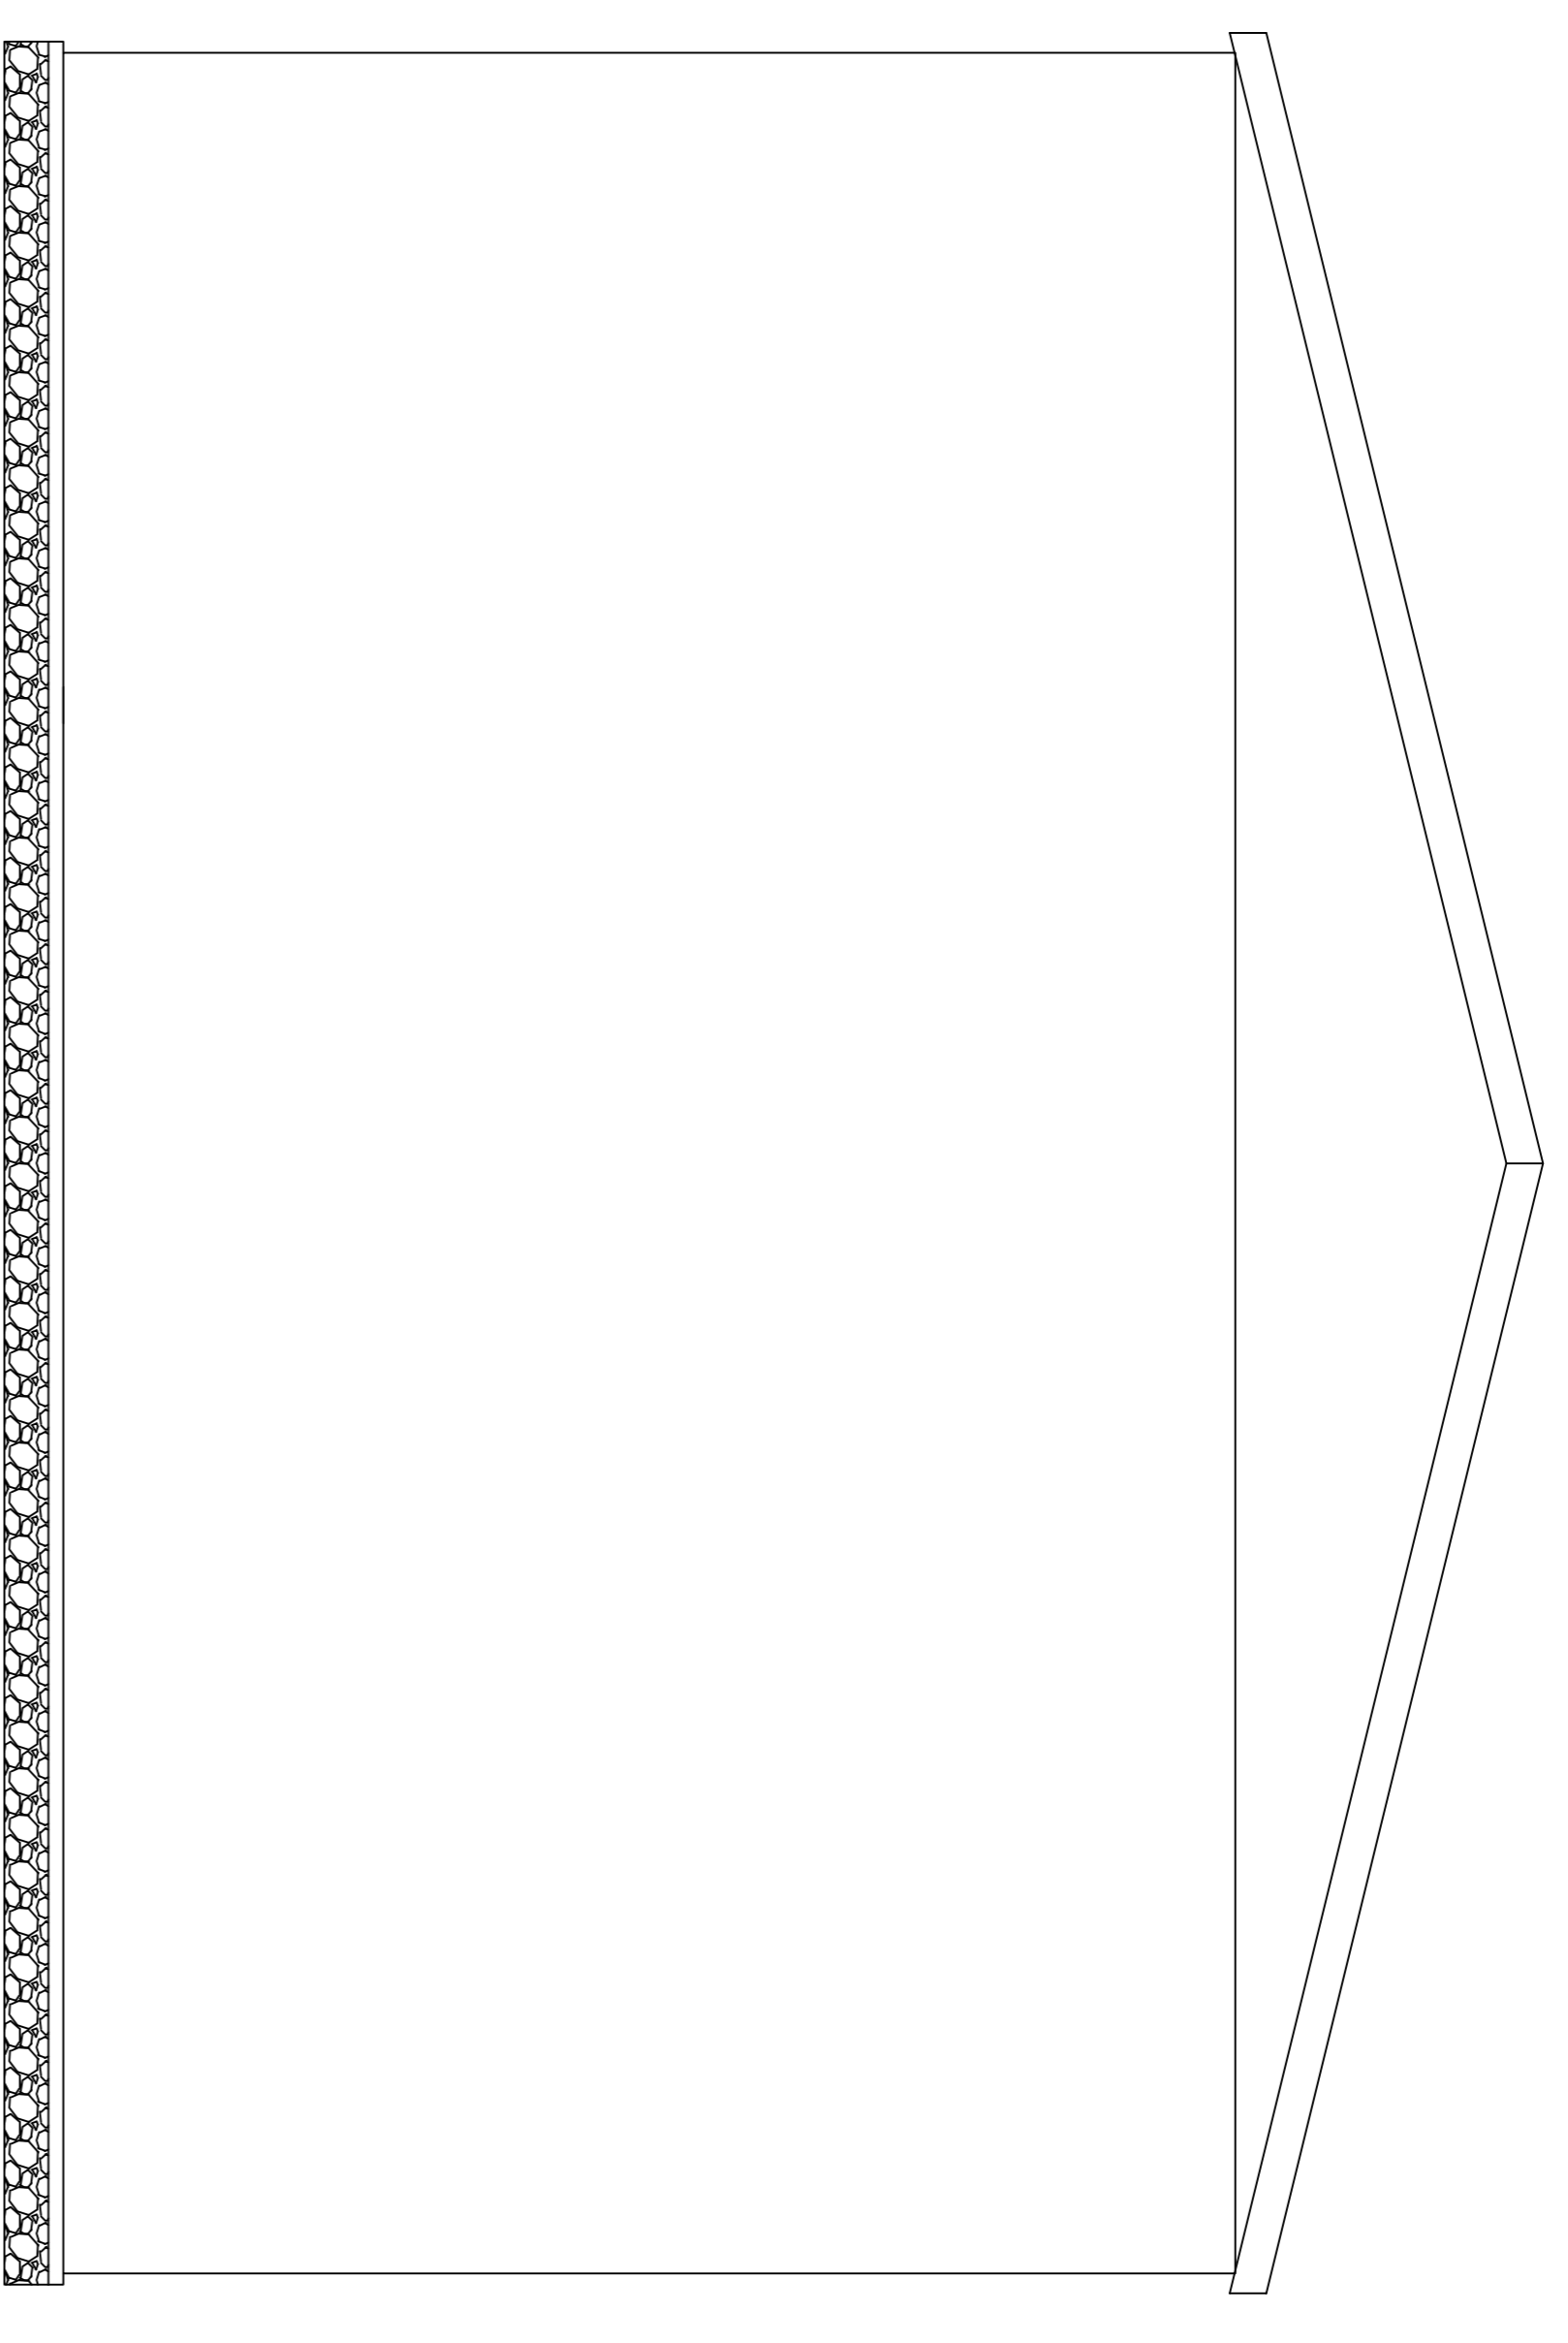

LHS ELEVATION

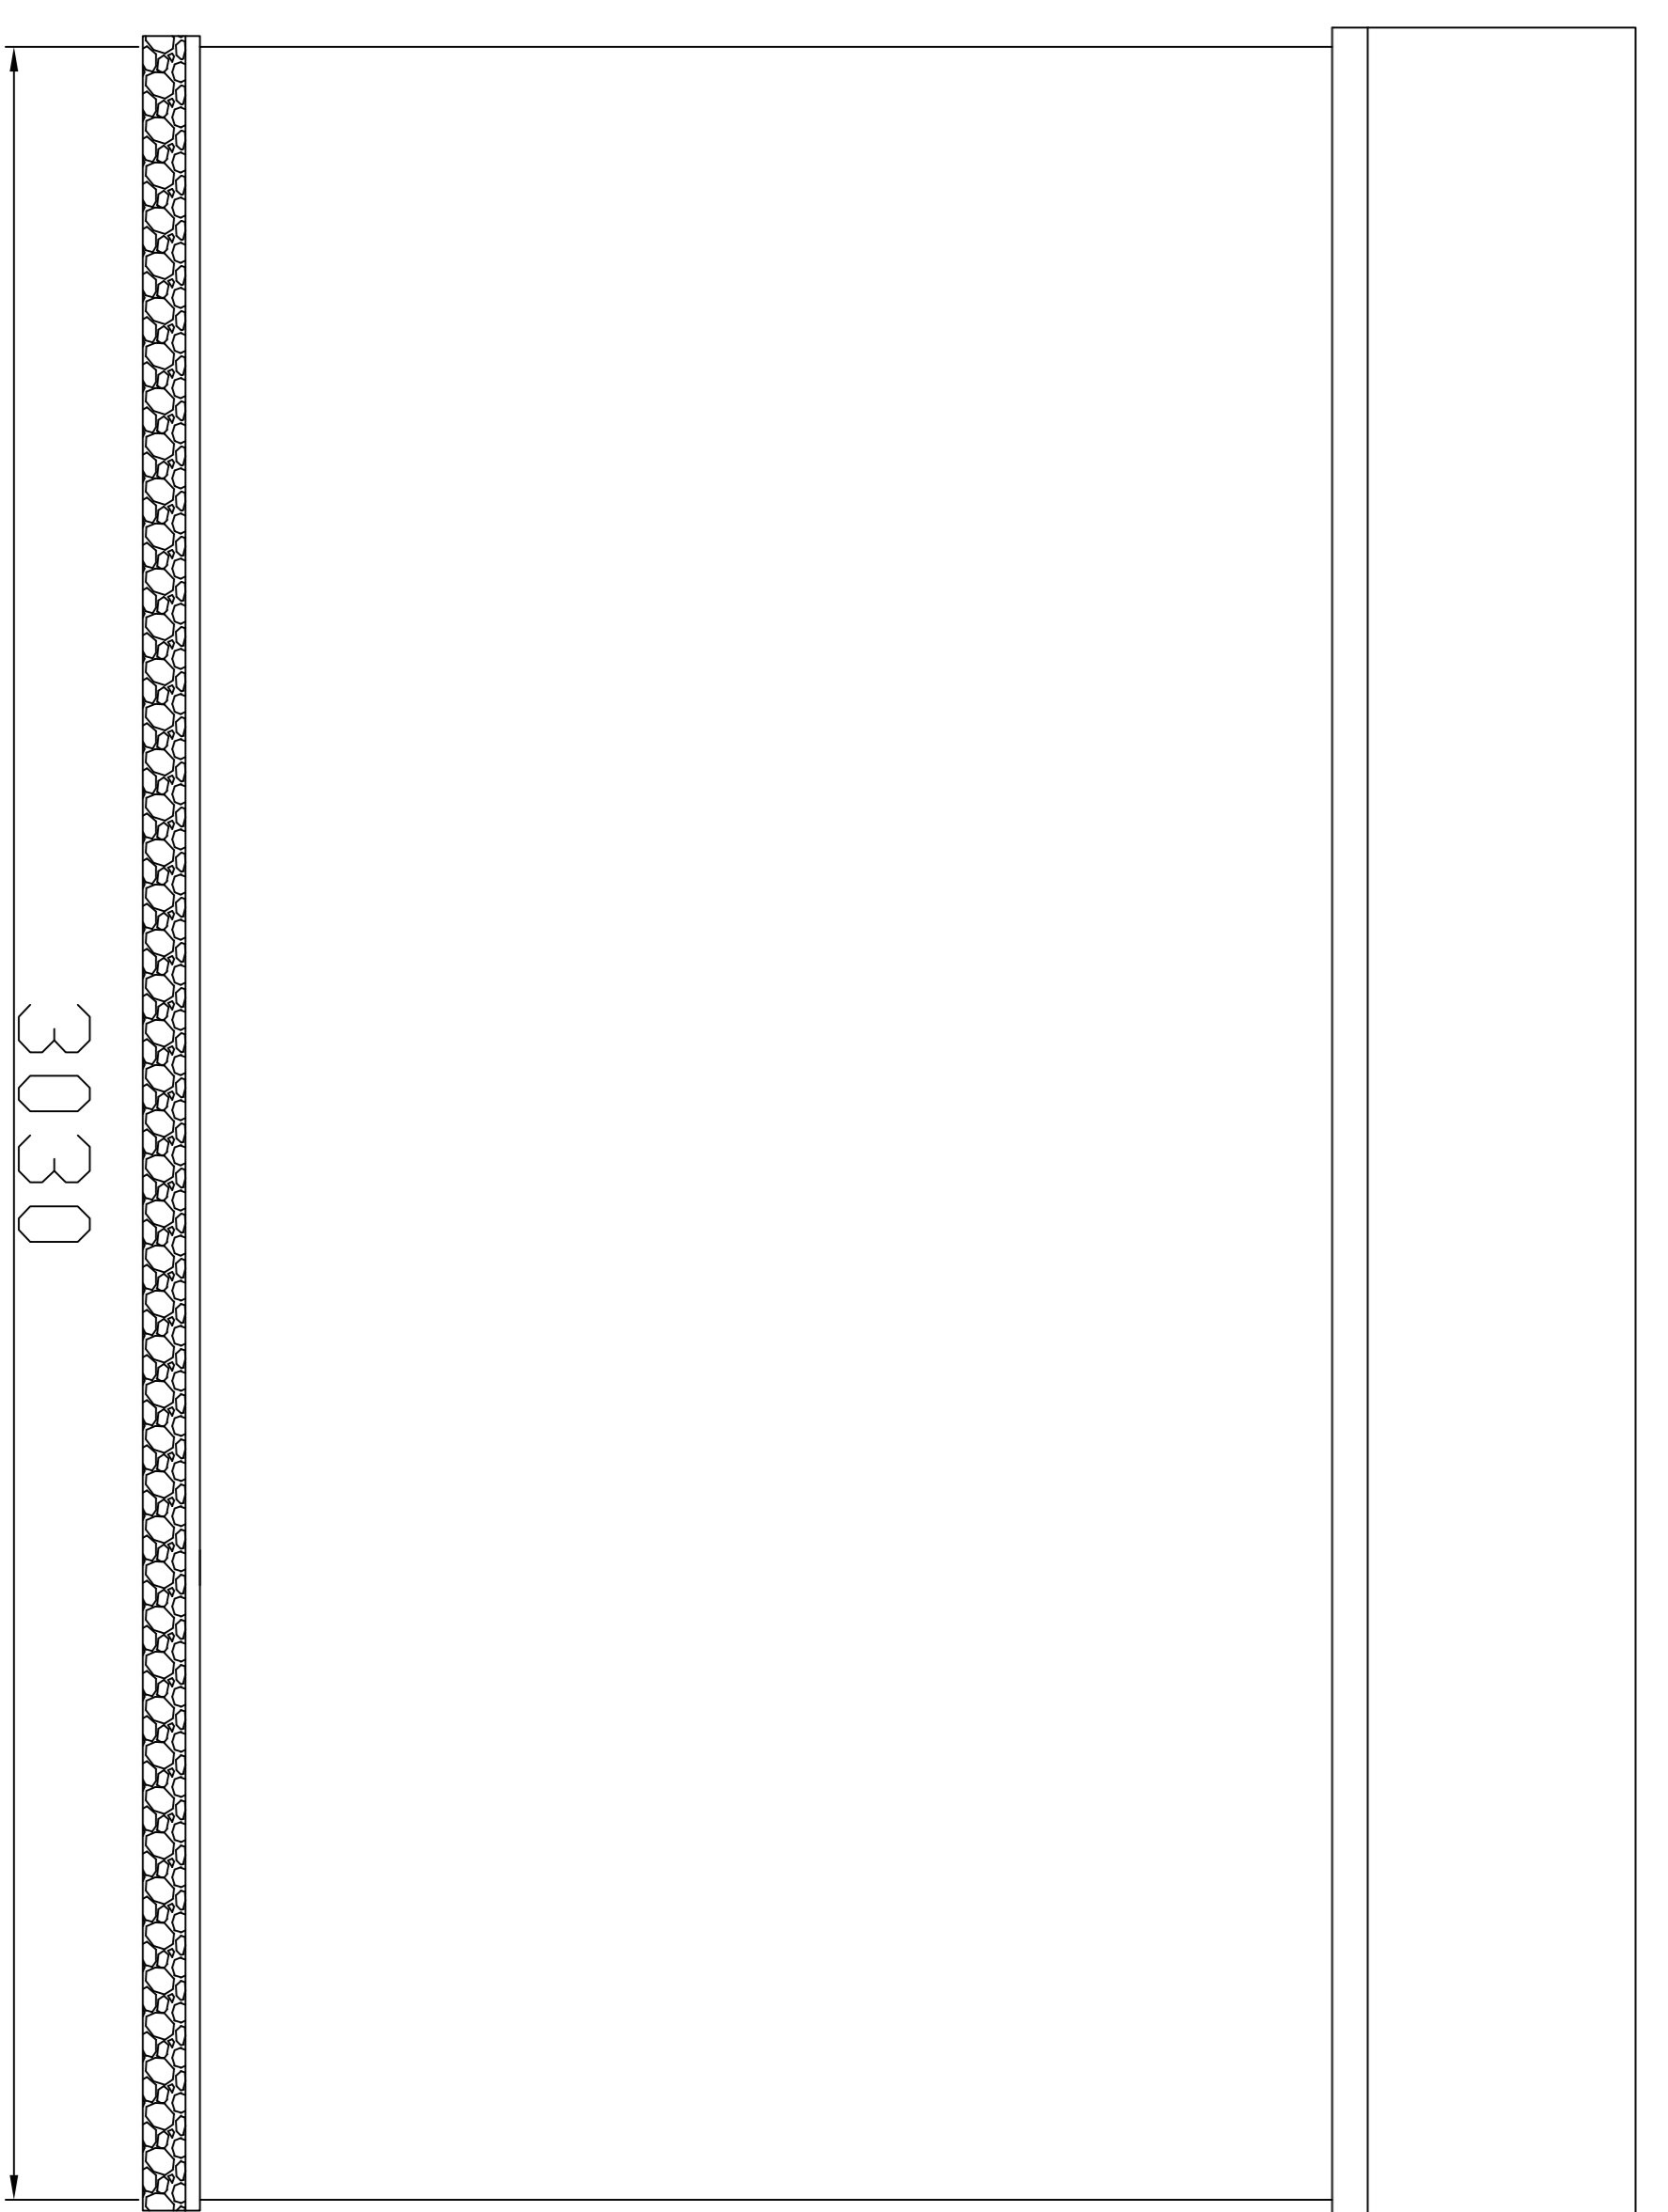

RHS ELEVATION

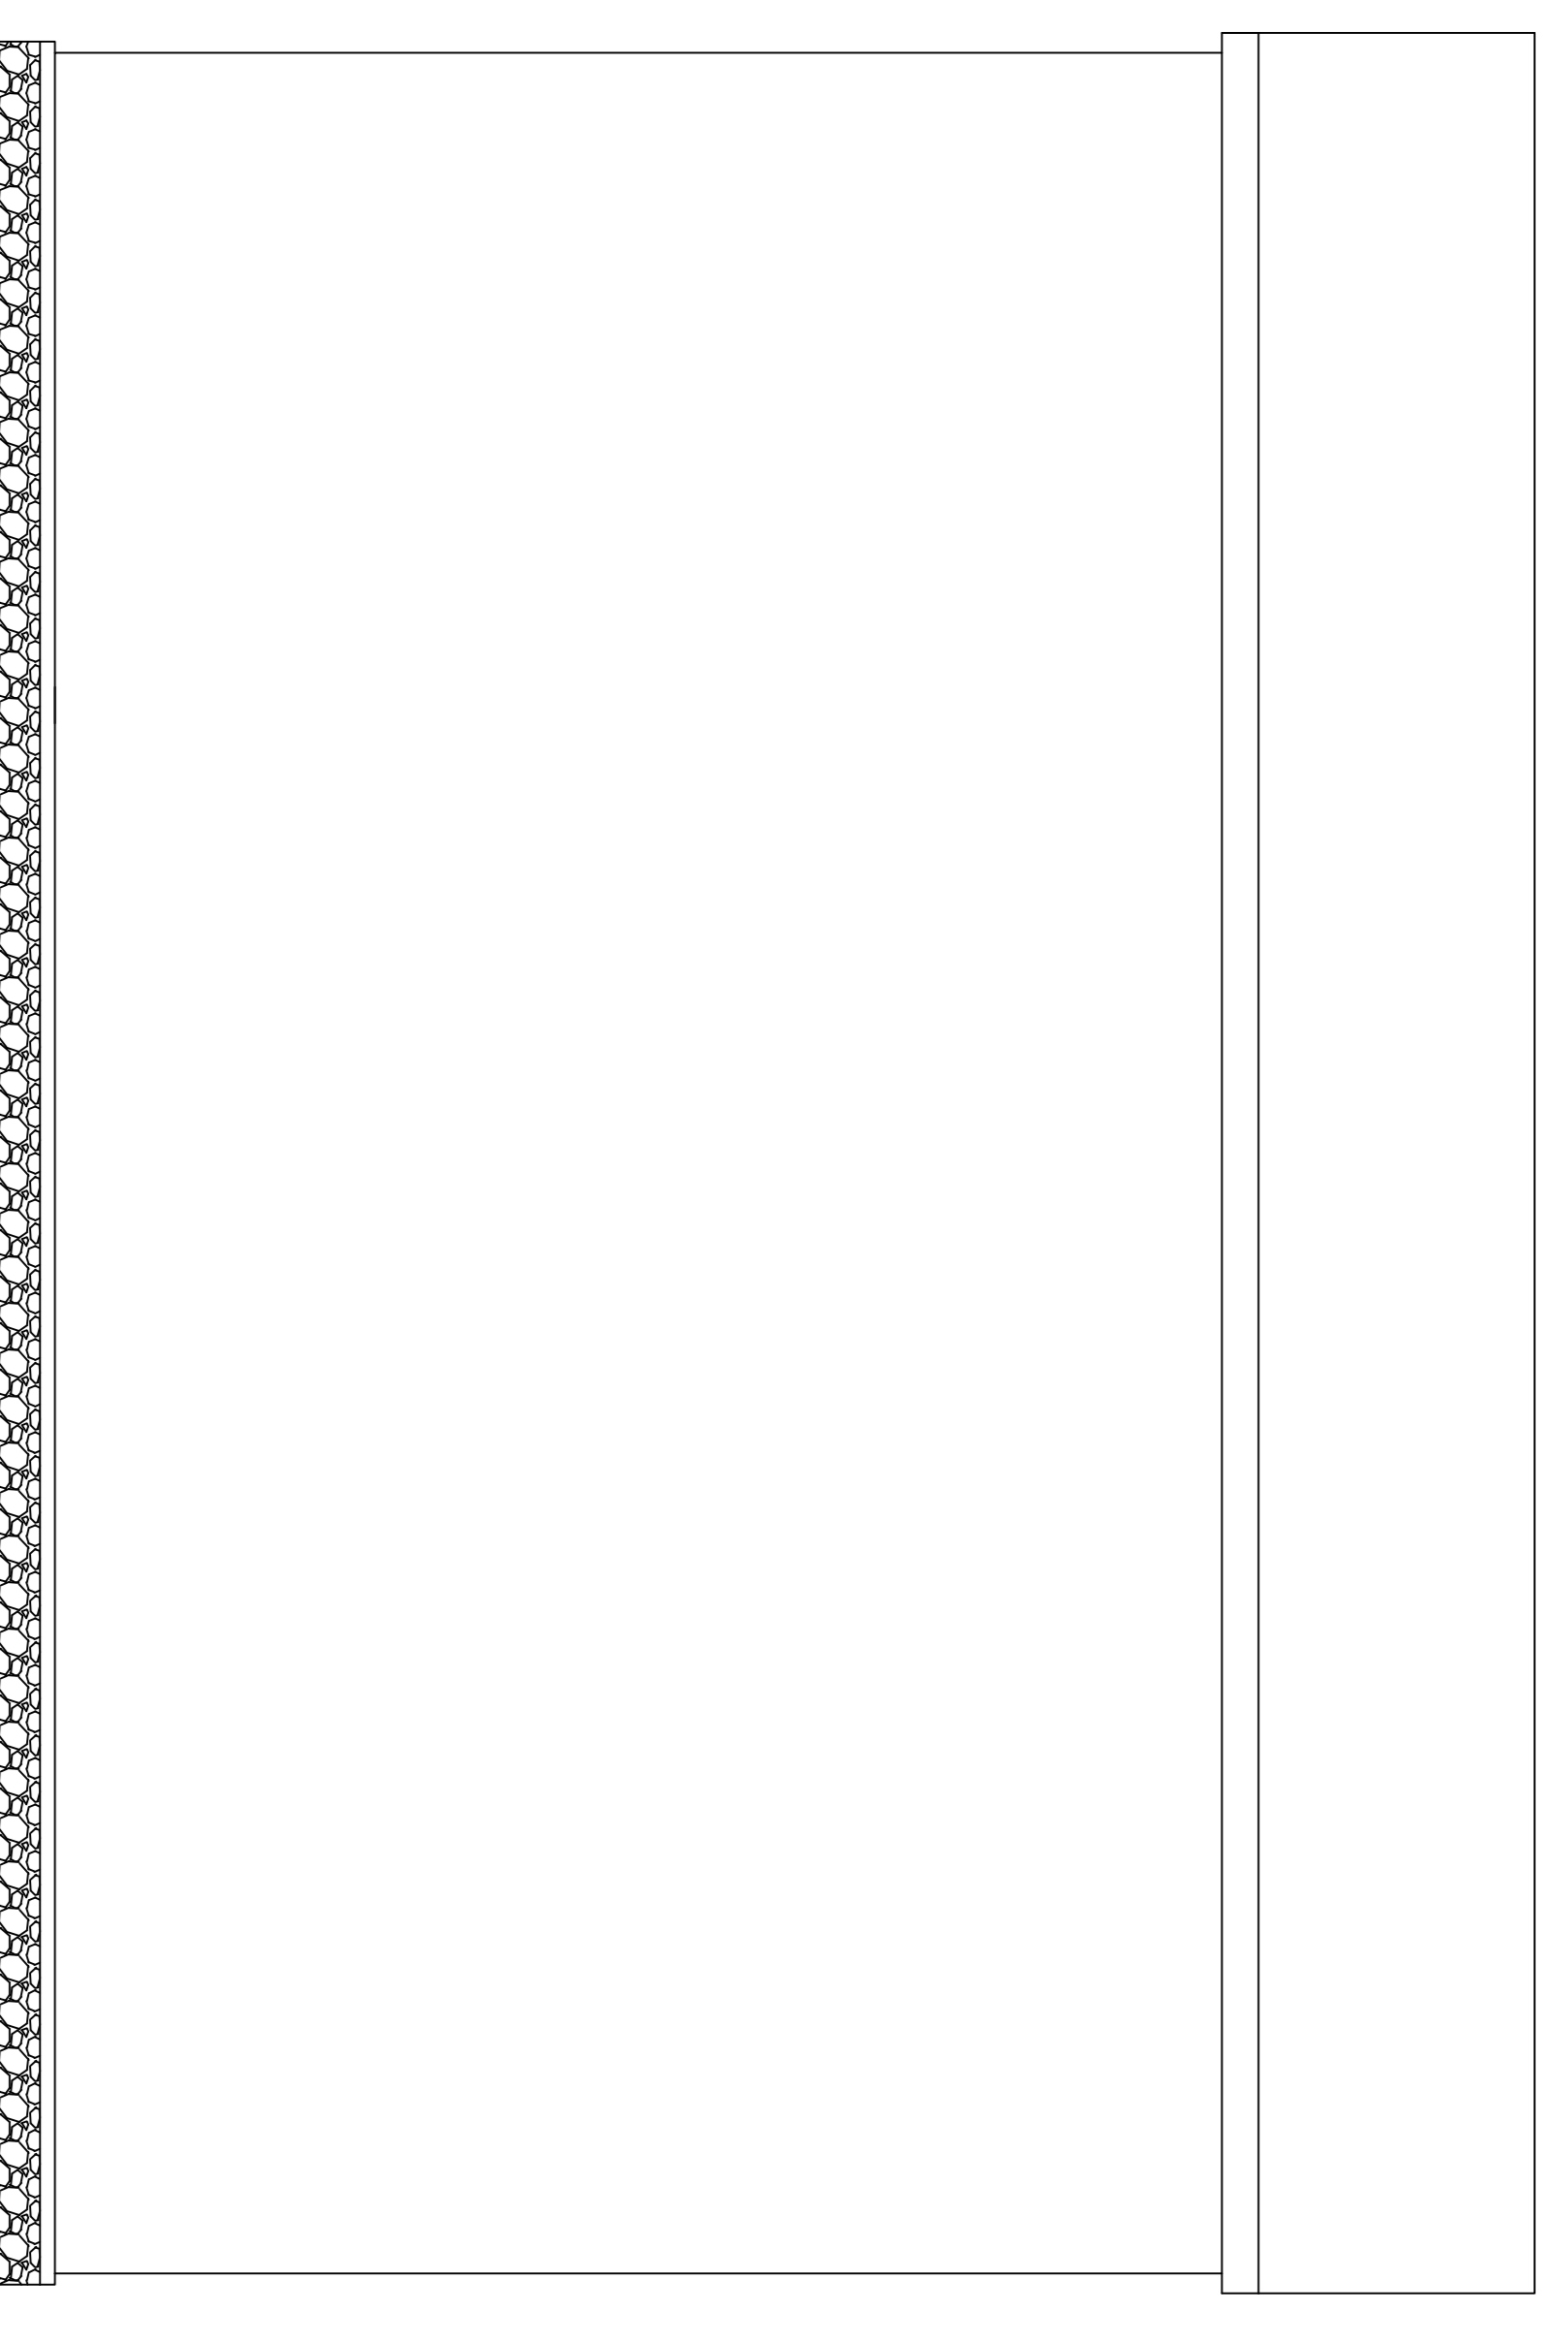

Itemref	Quantity	Title/Name, designation, material, dimension etc	Article No./Reference
Designed by	Checked by	Approved by - date	Filename
BARLEY HOMES LTD		NEW SHED DIMENSIONS 1:10 ORIGINAL SCALE	
A1-HOLLIES-DWG.2		Date	Scale
Edition		Sheet	
EDITION		SHEET	