




Proposed Elevation A
1:50 @A1

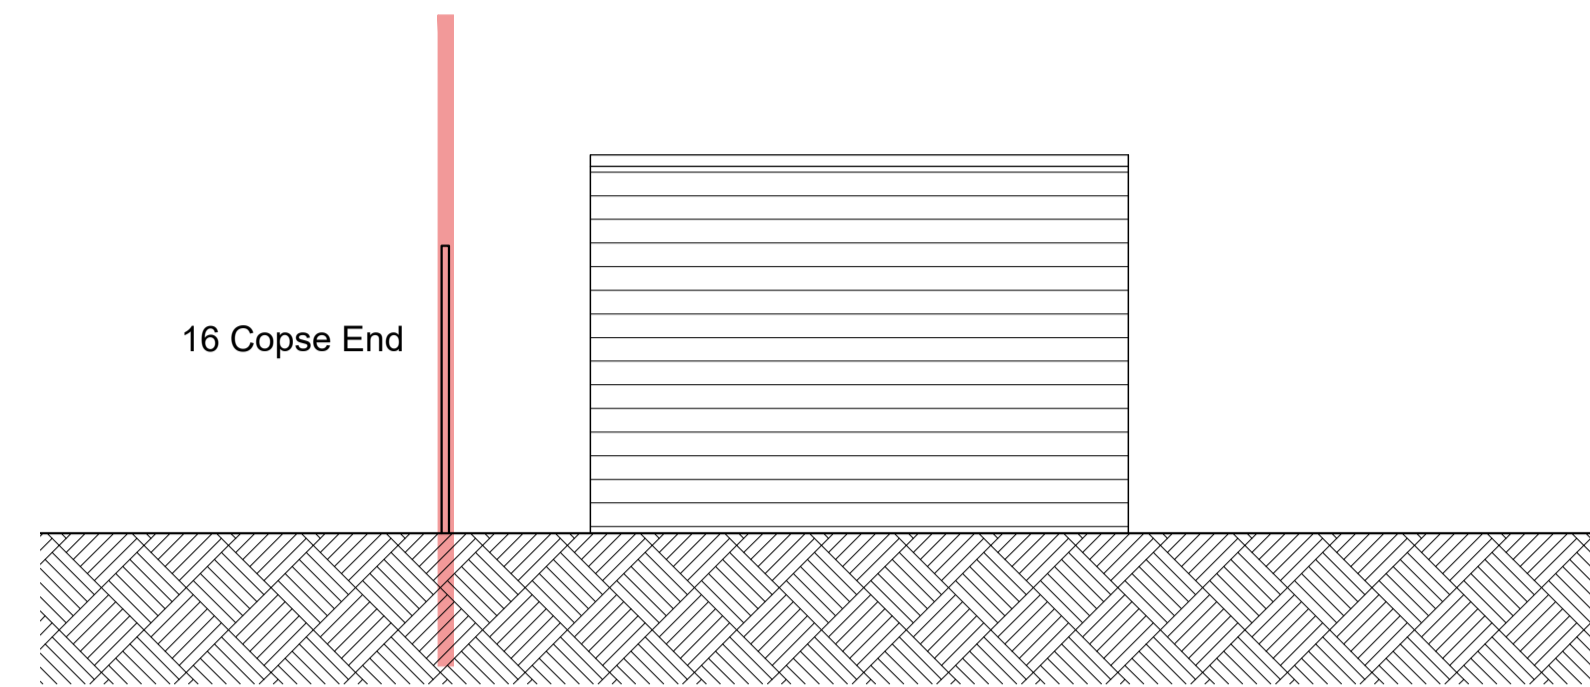


Proposed Elevation B
1:50 @A1

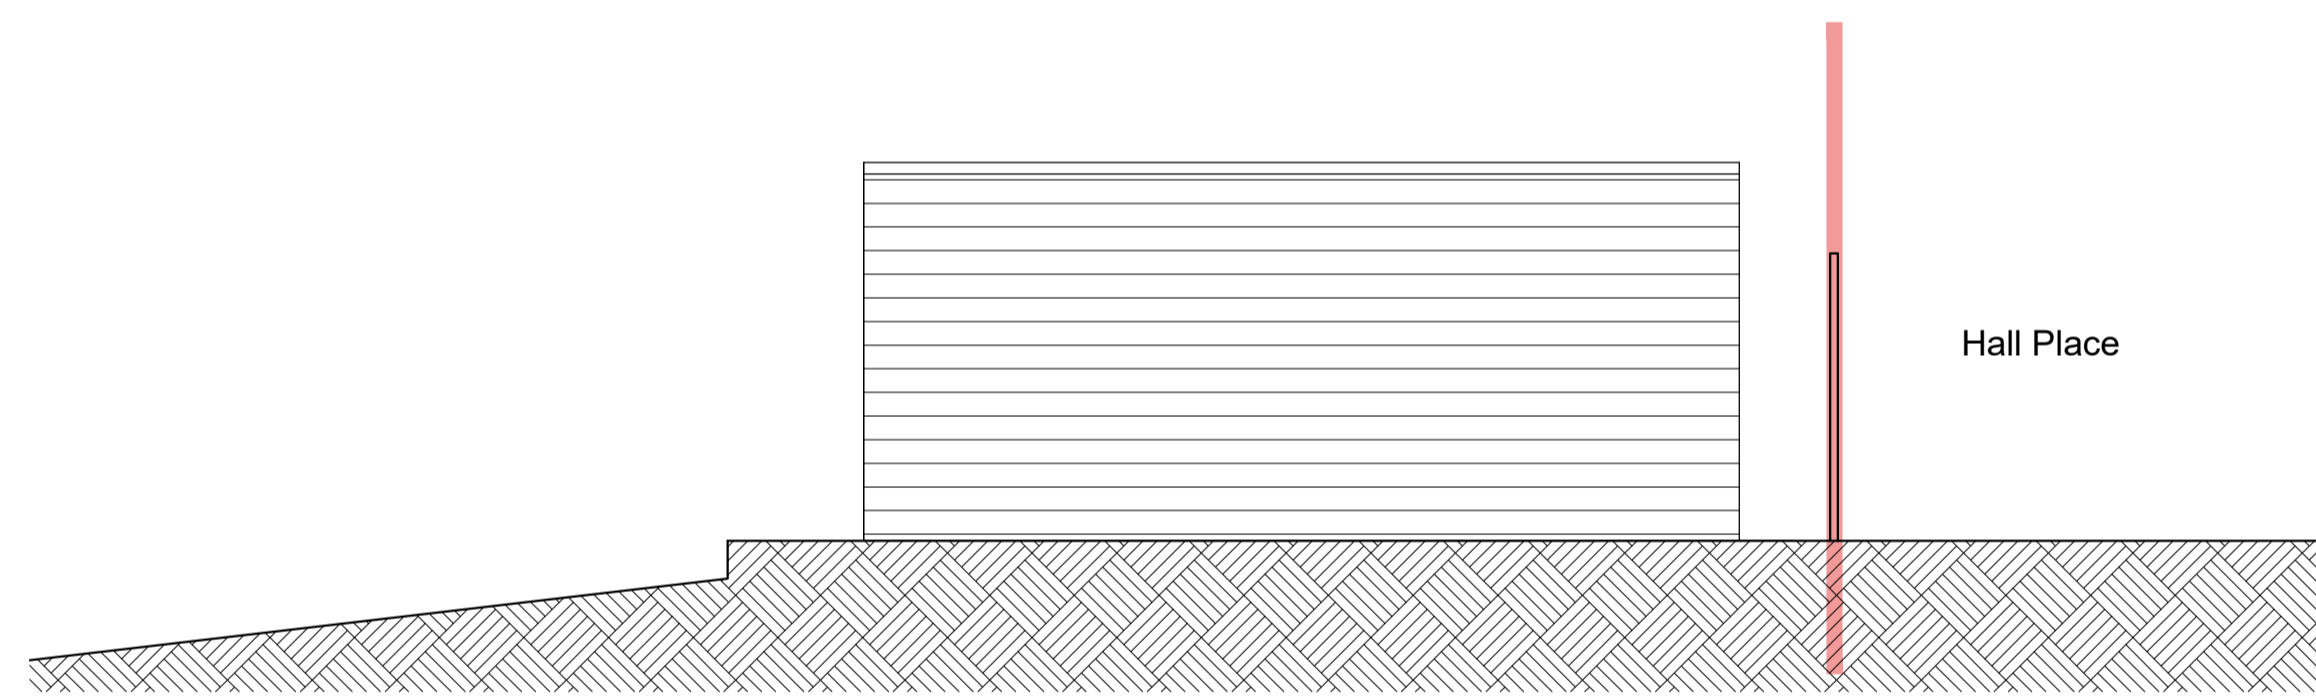

Proposed Elevation C
1:50 @A1

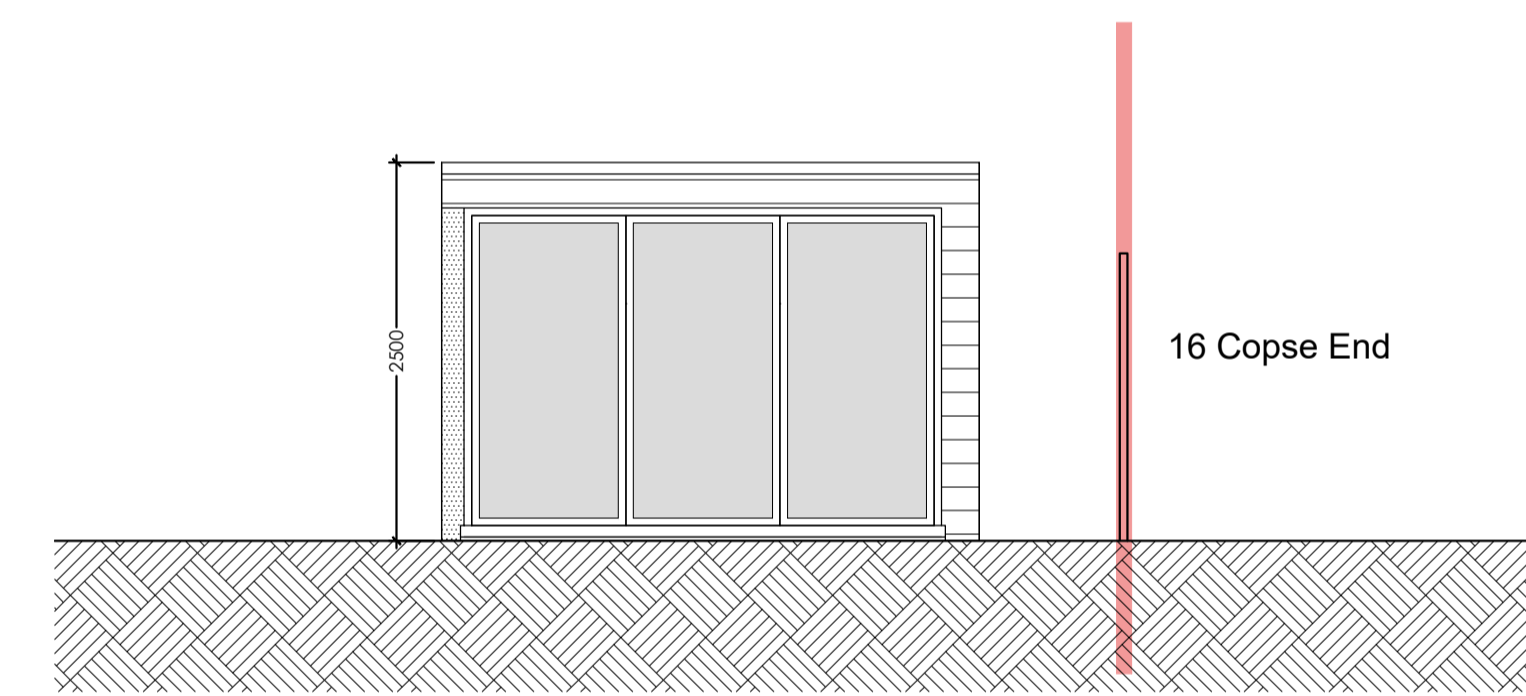

Proposed Elevation D
1:50 @A1

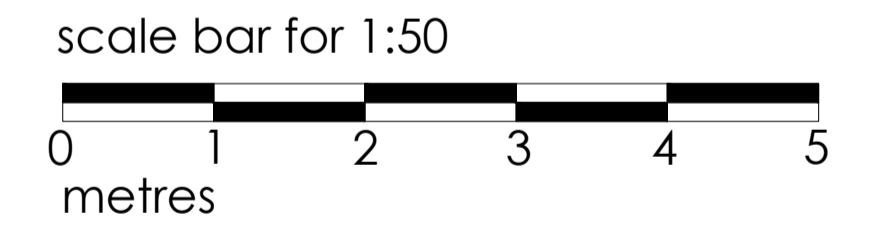

OUTBUILDING MATERIALS:	
WALLS:	Grey Composite Cladding
DOORS & WINDOWS:	Aluminium Framed clear glazed
ROOF:	Grey Rubber

HEIGHT:
Outbuilding height to be 2500mm maximum - as measured from natural ground level

18 COPSE END, CAMBERLEY, GU15 2BP

PROPOSED

ELEVATIONS

date APR 2024	client DERRY JEWELL
------------------	------------------------

scale 1:50 @A1	drawing no. 24 / 18CE / P 101	revision -
-------------------	----------------------------------	---------------

	MIKE BECK DESIGN
	t: 07961 031 843 w: www.mikebeckdesign.co.uk e: info@mikebeckdesign.co.uk