
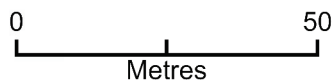


19 Maugersbury Park - Location Plan

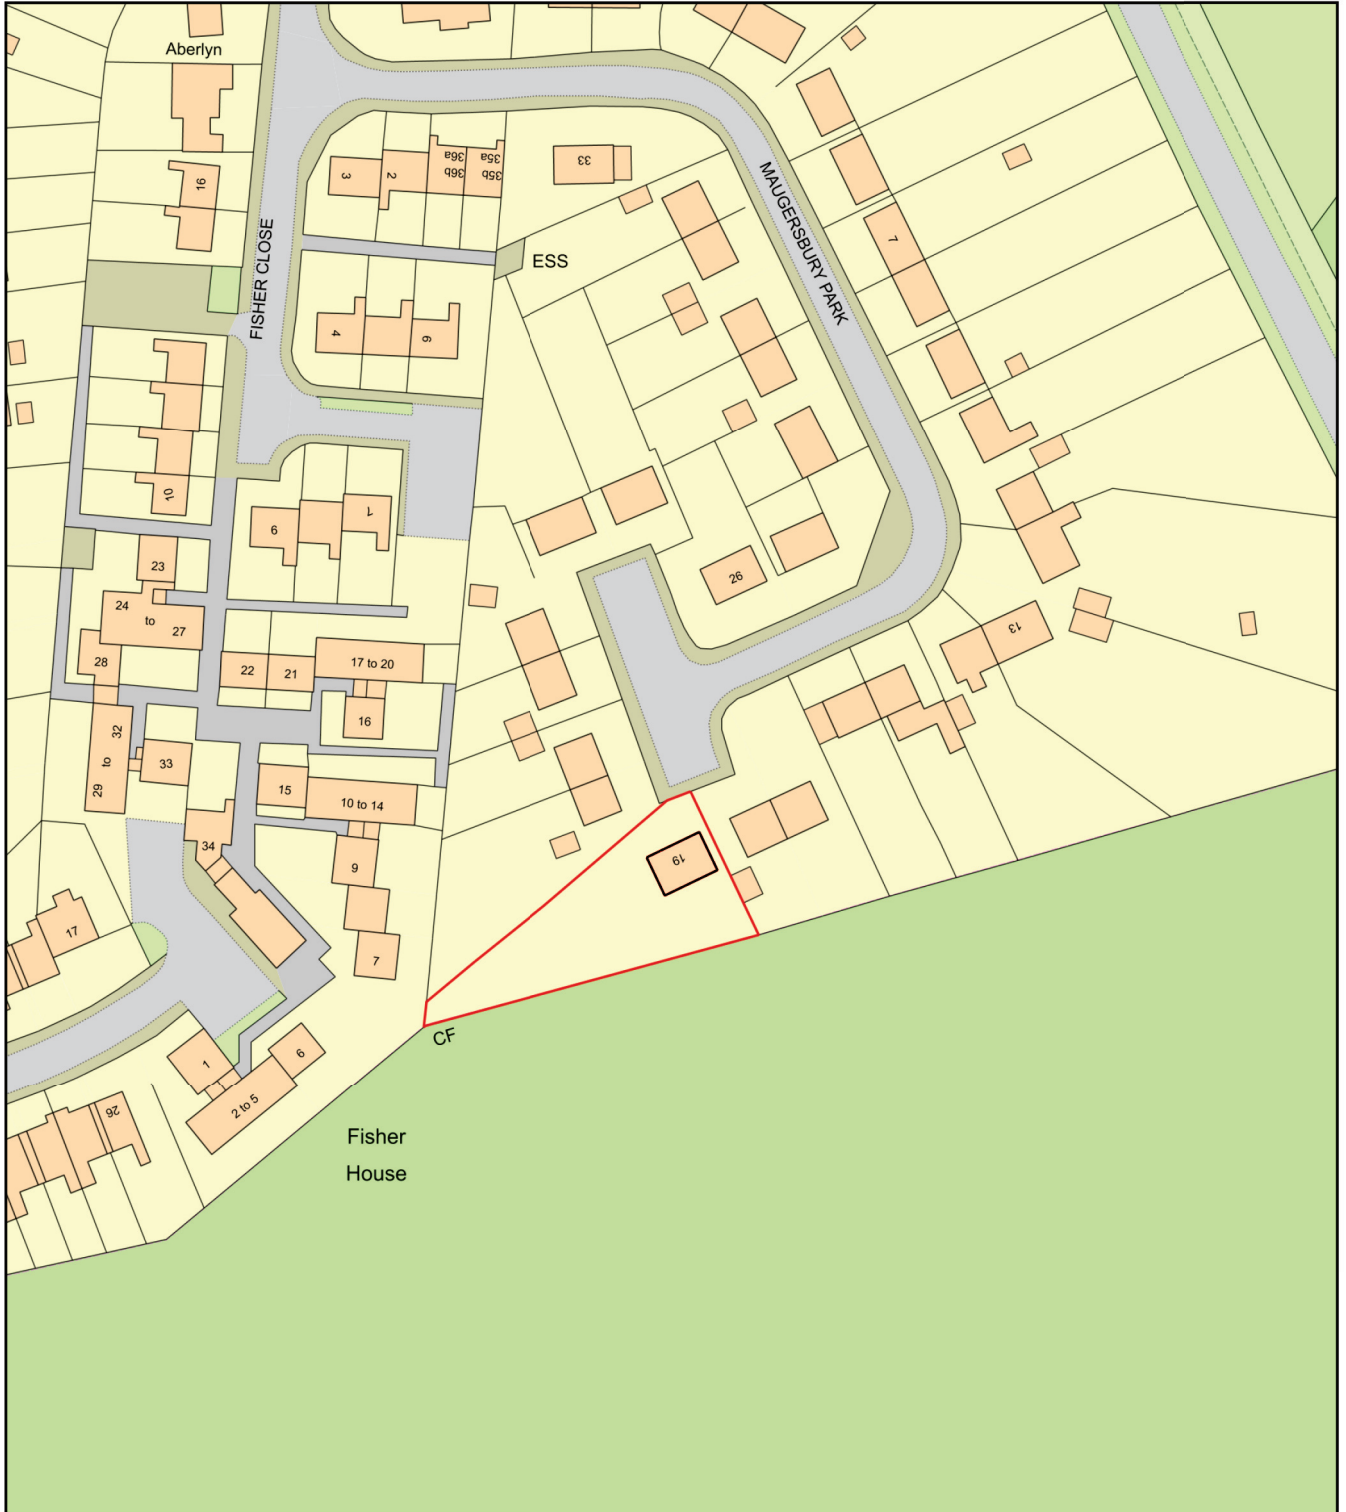

Plan Produced for: John Morris

Date Produced: 27 Apr 2024

Plan Reference Number: TQRQM24118091619746

Scale: 1:1250 @ A4