


# Location Plan

Site Address: 33, Deacons Hill Road, Elstree, WD6 3HY

Date Produced: 04-May-2024

Scale: 1:1250 @A4

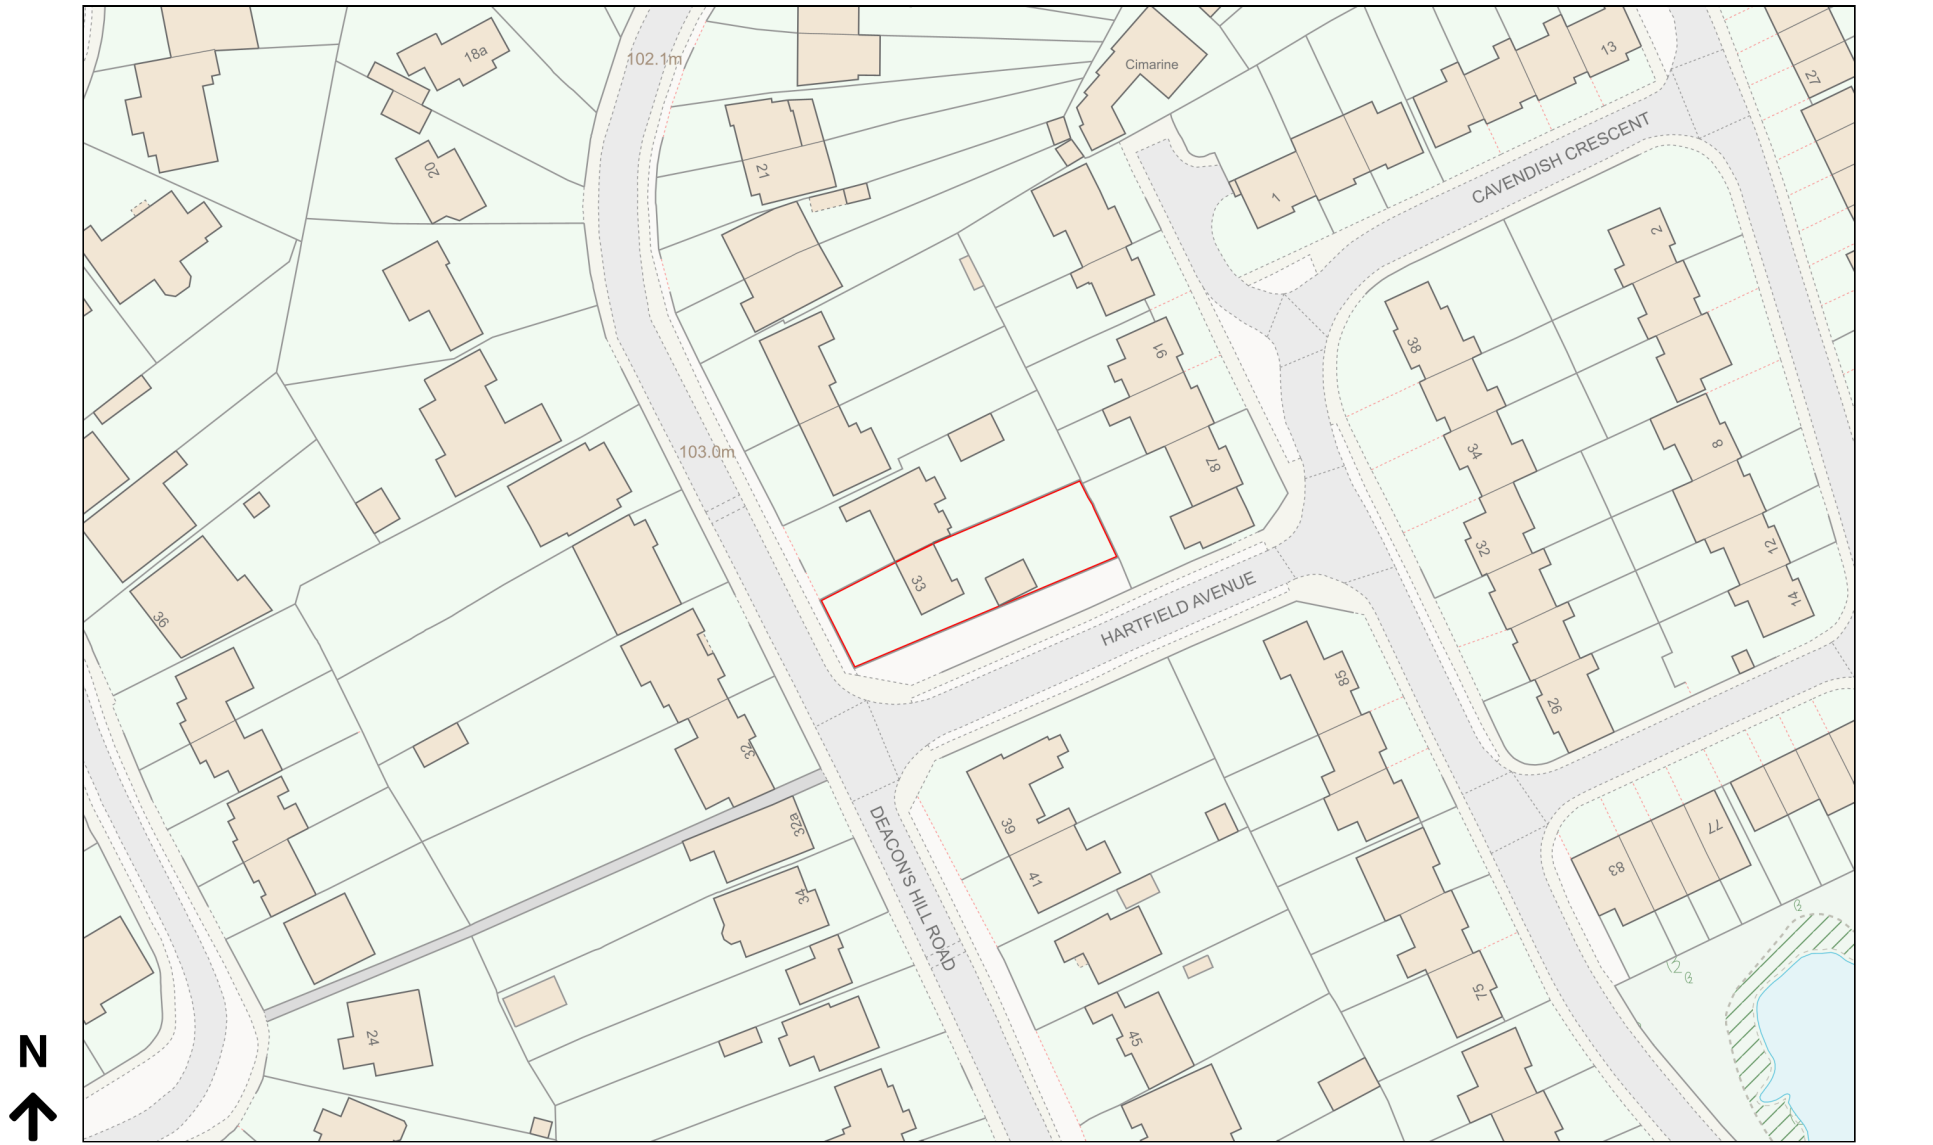

Planning Portal Reference: PP-13038816v1

