




| REVISIONS | | |
|-----------|-----------------------------|----------|
| Rev | Description | Date |
| P1 | First issue | 07/07/23 |
| P2 | Layout revised | 12/09/23 |
| P3 | Additional change to layout | 20/10/23 |
| P4 | First floor extension added | 03/05/24 |
| PL_1 | Planning issue | 06/05/24 |

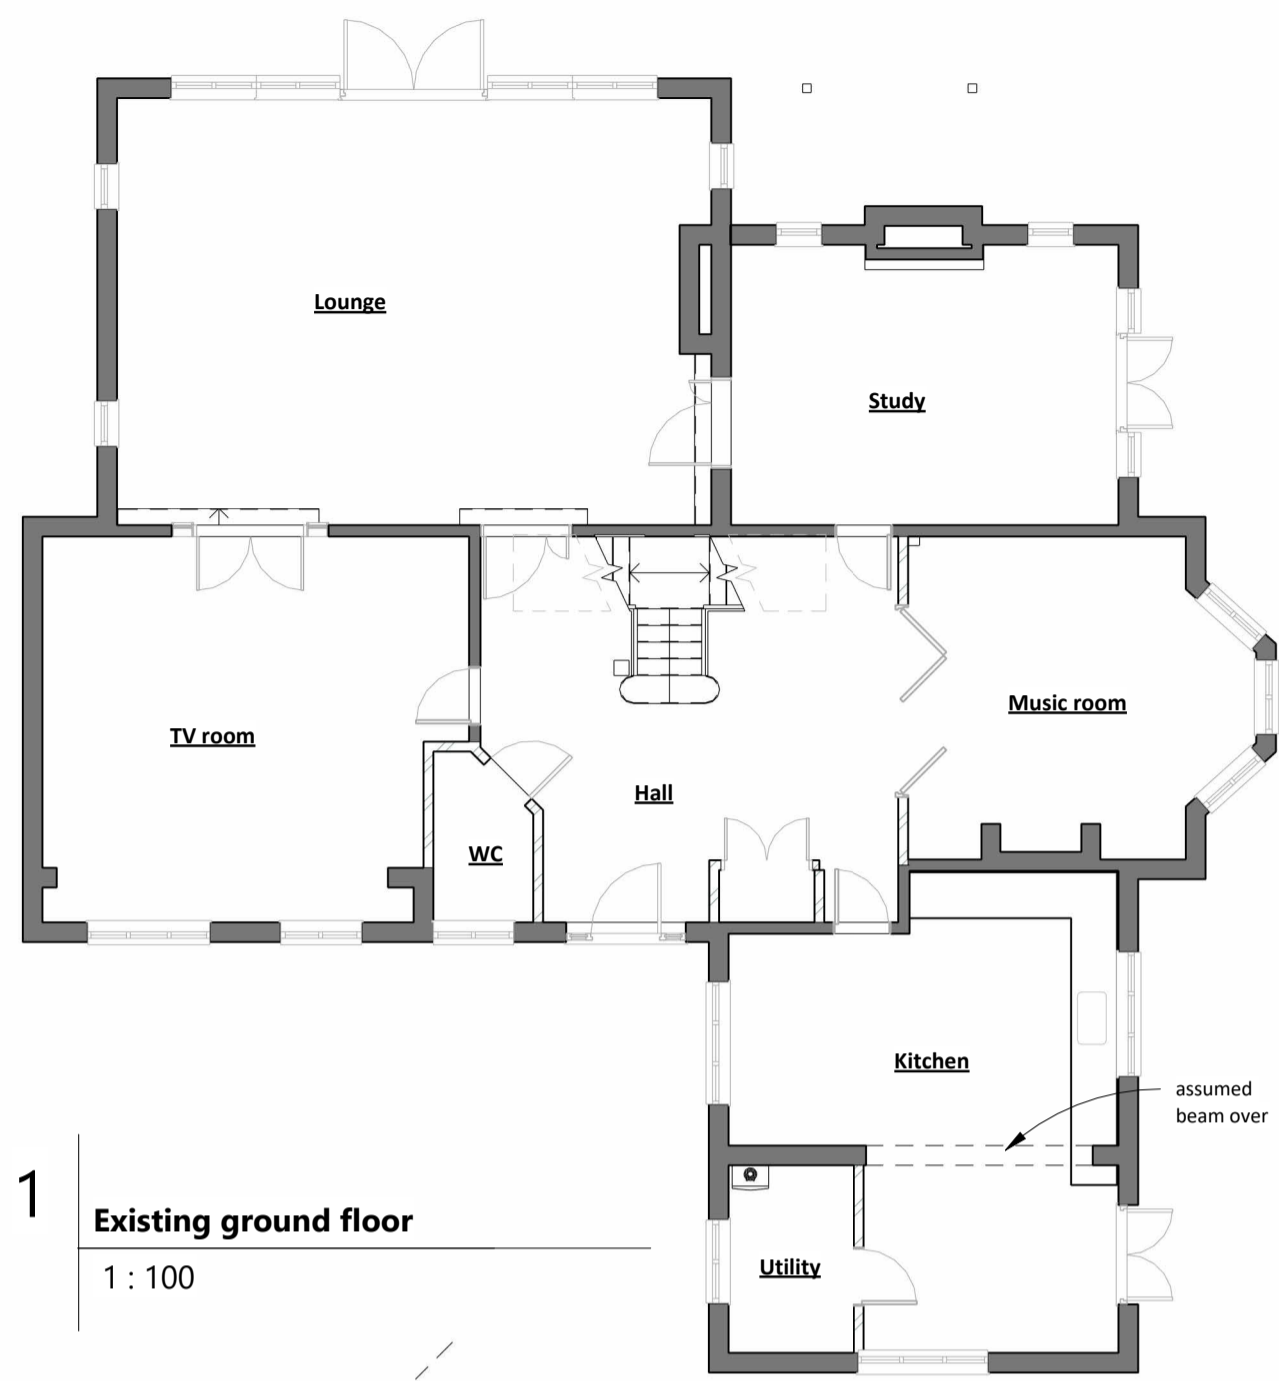


1 Existing ground floor
1 : 100

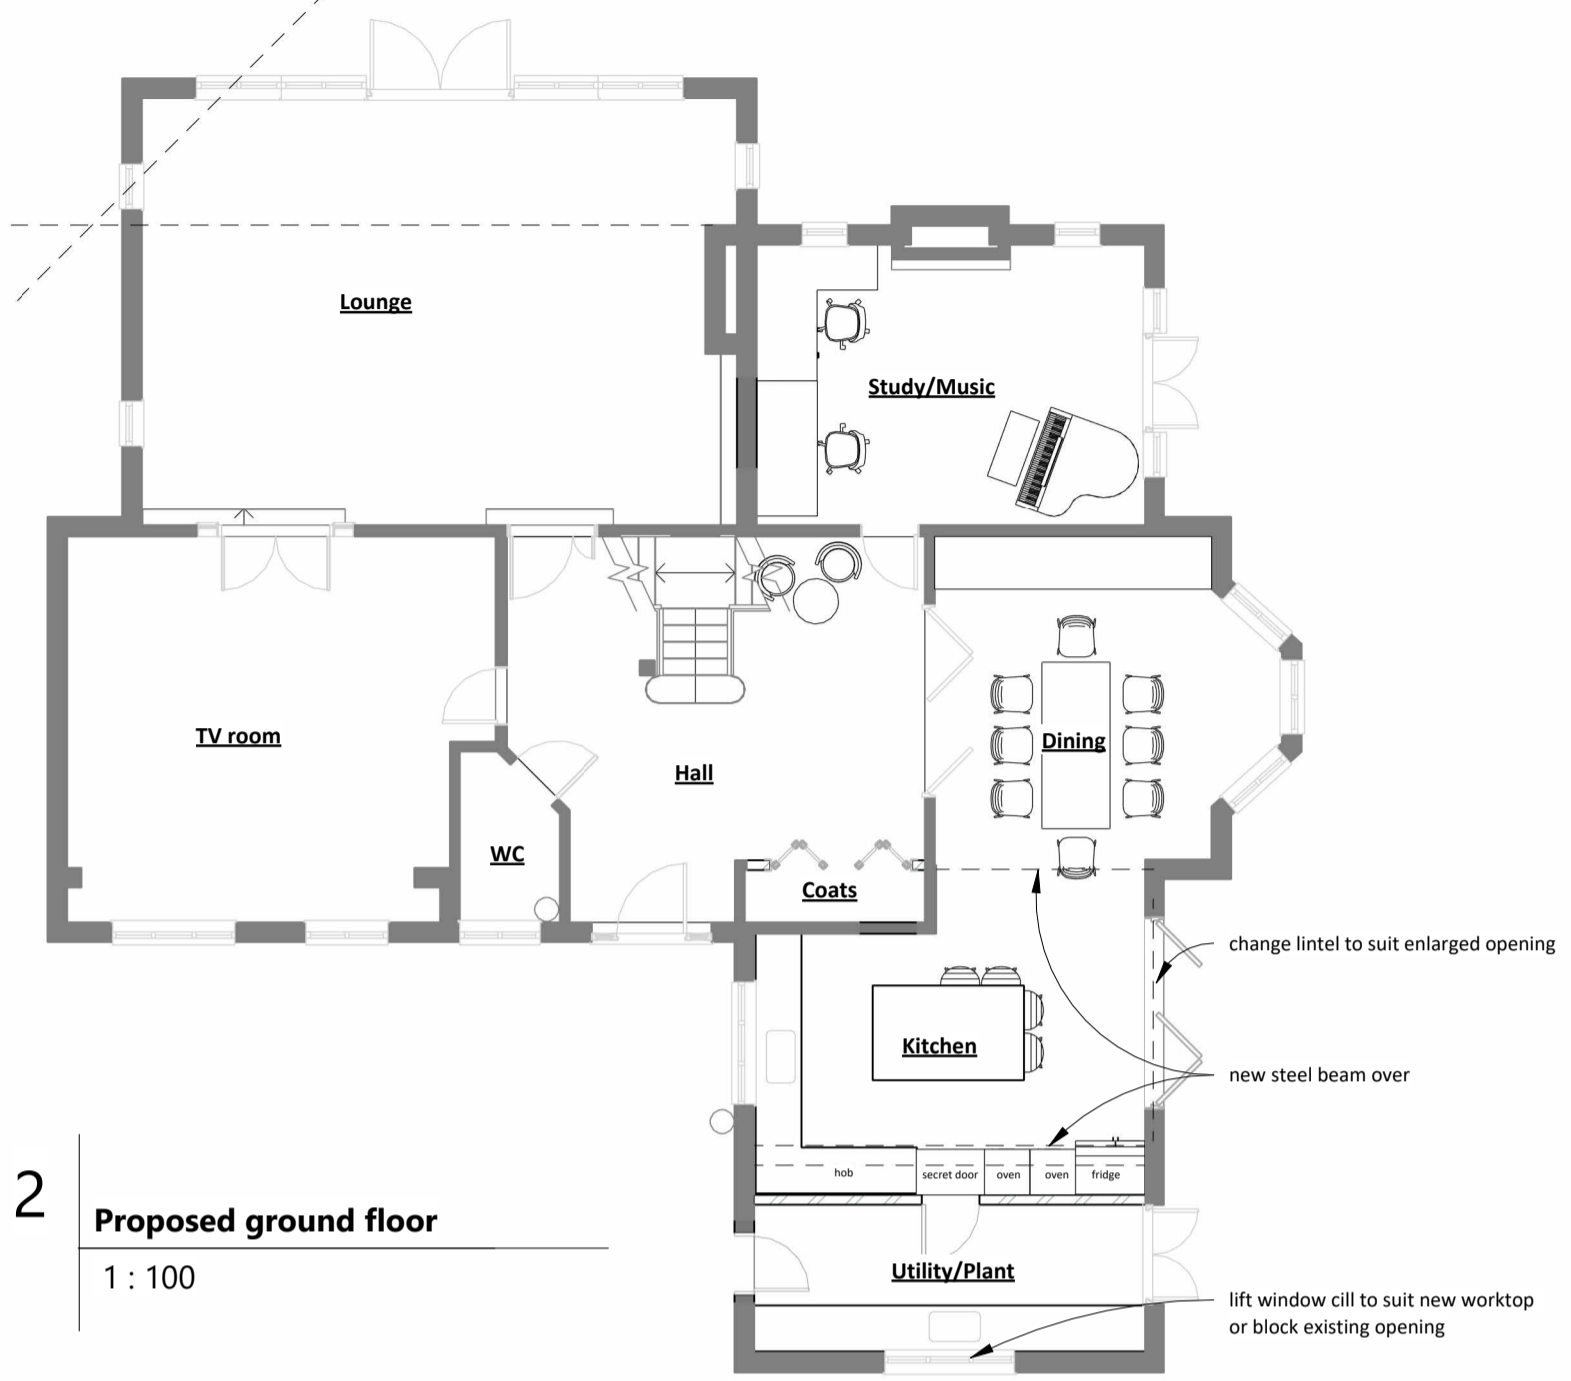


2 Proposed ground floor
1 : 100

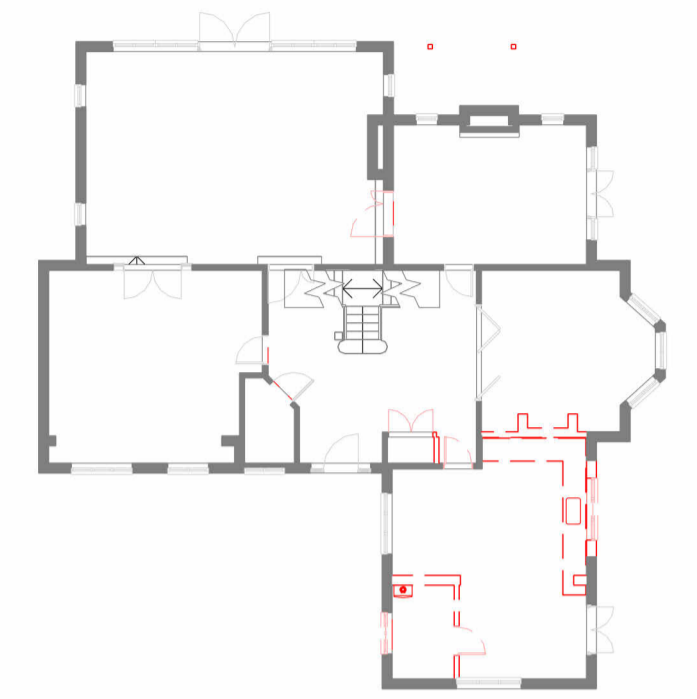


3 Demolition @ GF
1 : 200

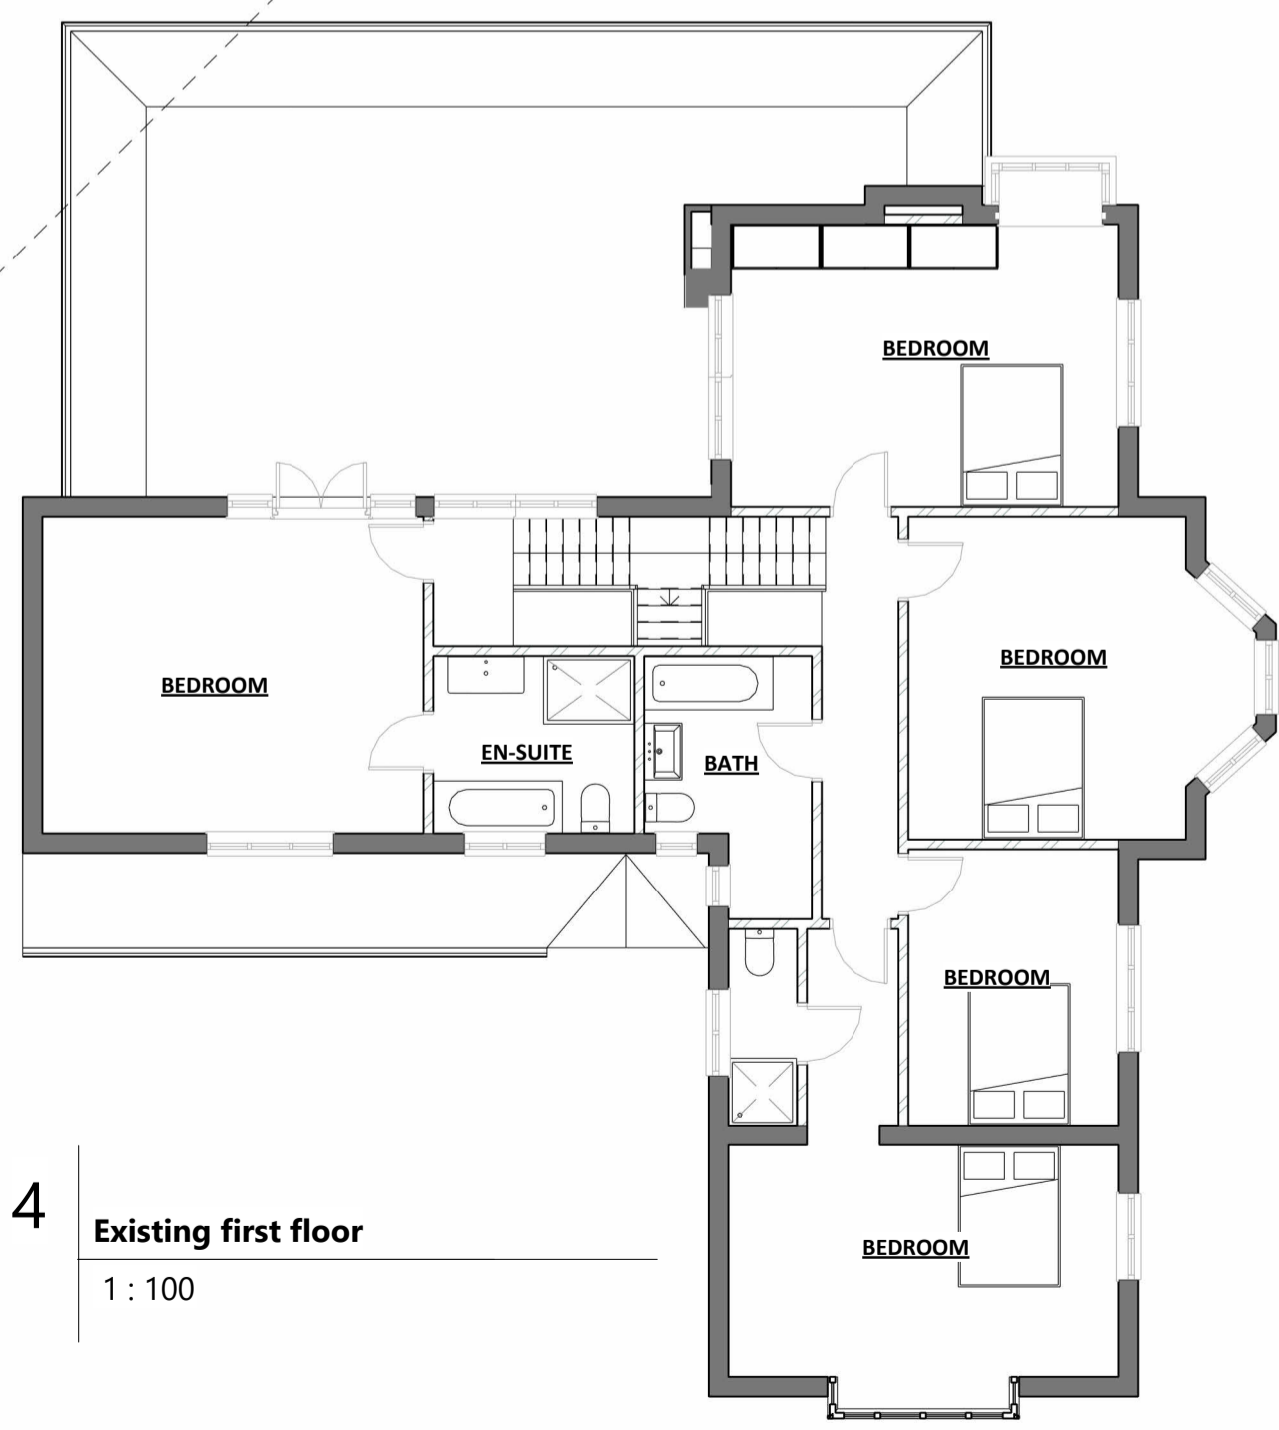


4 Existing first floor
1 : 100

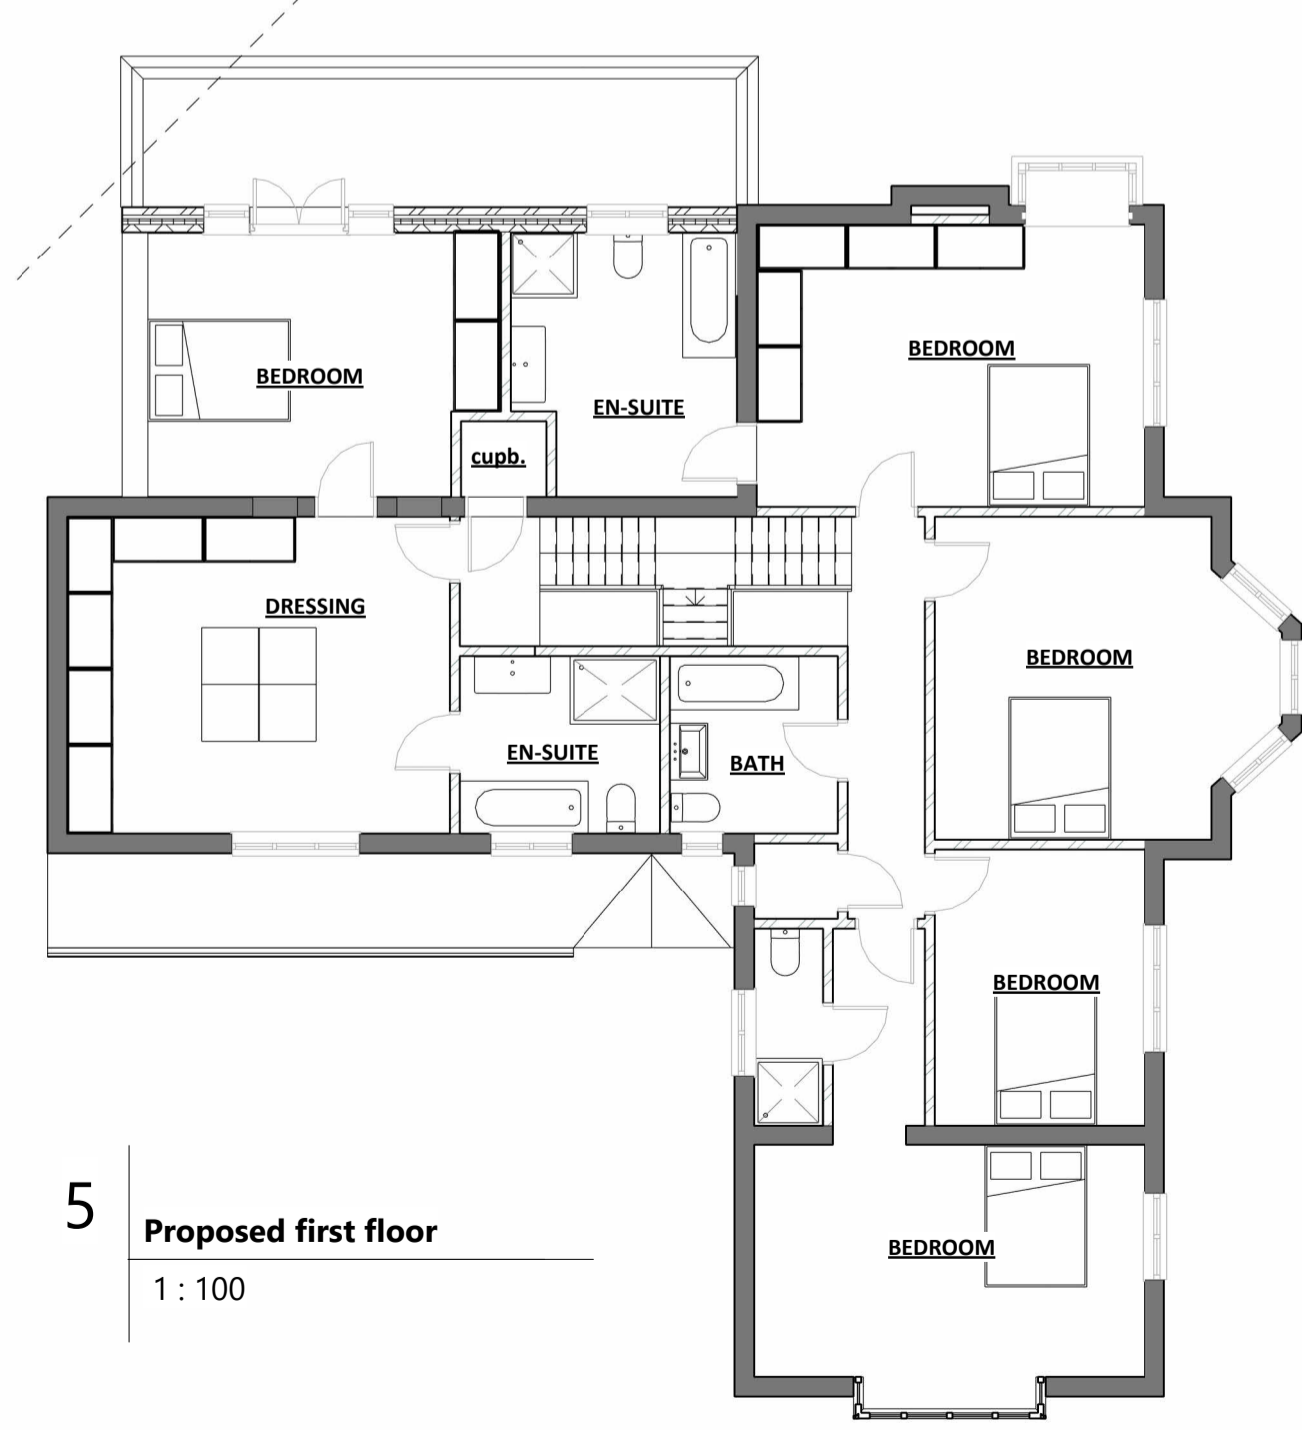

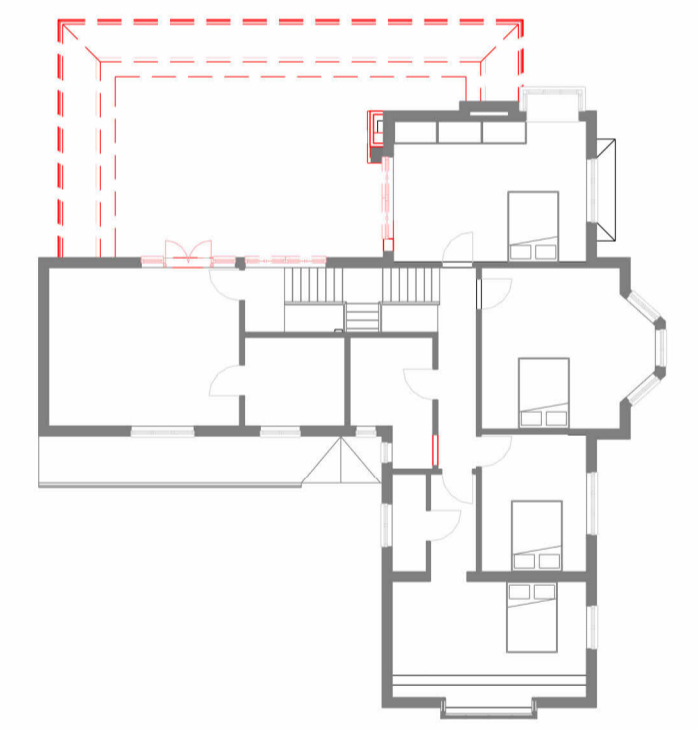

5 Proposed first floor
1 : 100

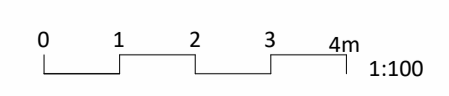

6 Demolition @ FF
1 : 200



| | | |
|--|---|--|
| PROJECT | Internal reconfiguration and FF extension | |
| ADDRESS | 49 Watford Road, Radlett, WD7 8LG | |
| TITLE | FLOOR PLANS | |
| SCALE @ A2 | As indicated | Date 06/05/24 |
| DWG Nr | A102 | Rev. PL_1 |
| AUTHOR |  AVID DESIGN LTD avid.uk.com info@avid.uk.com |  CIAT REGISTERED PRACTICE |
| All information contained in this document is property of Avid Design Ltd and may not be reproduced in whole or in part without permission | | |