




BLOCK PLAN 1:500 @ A3

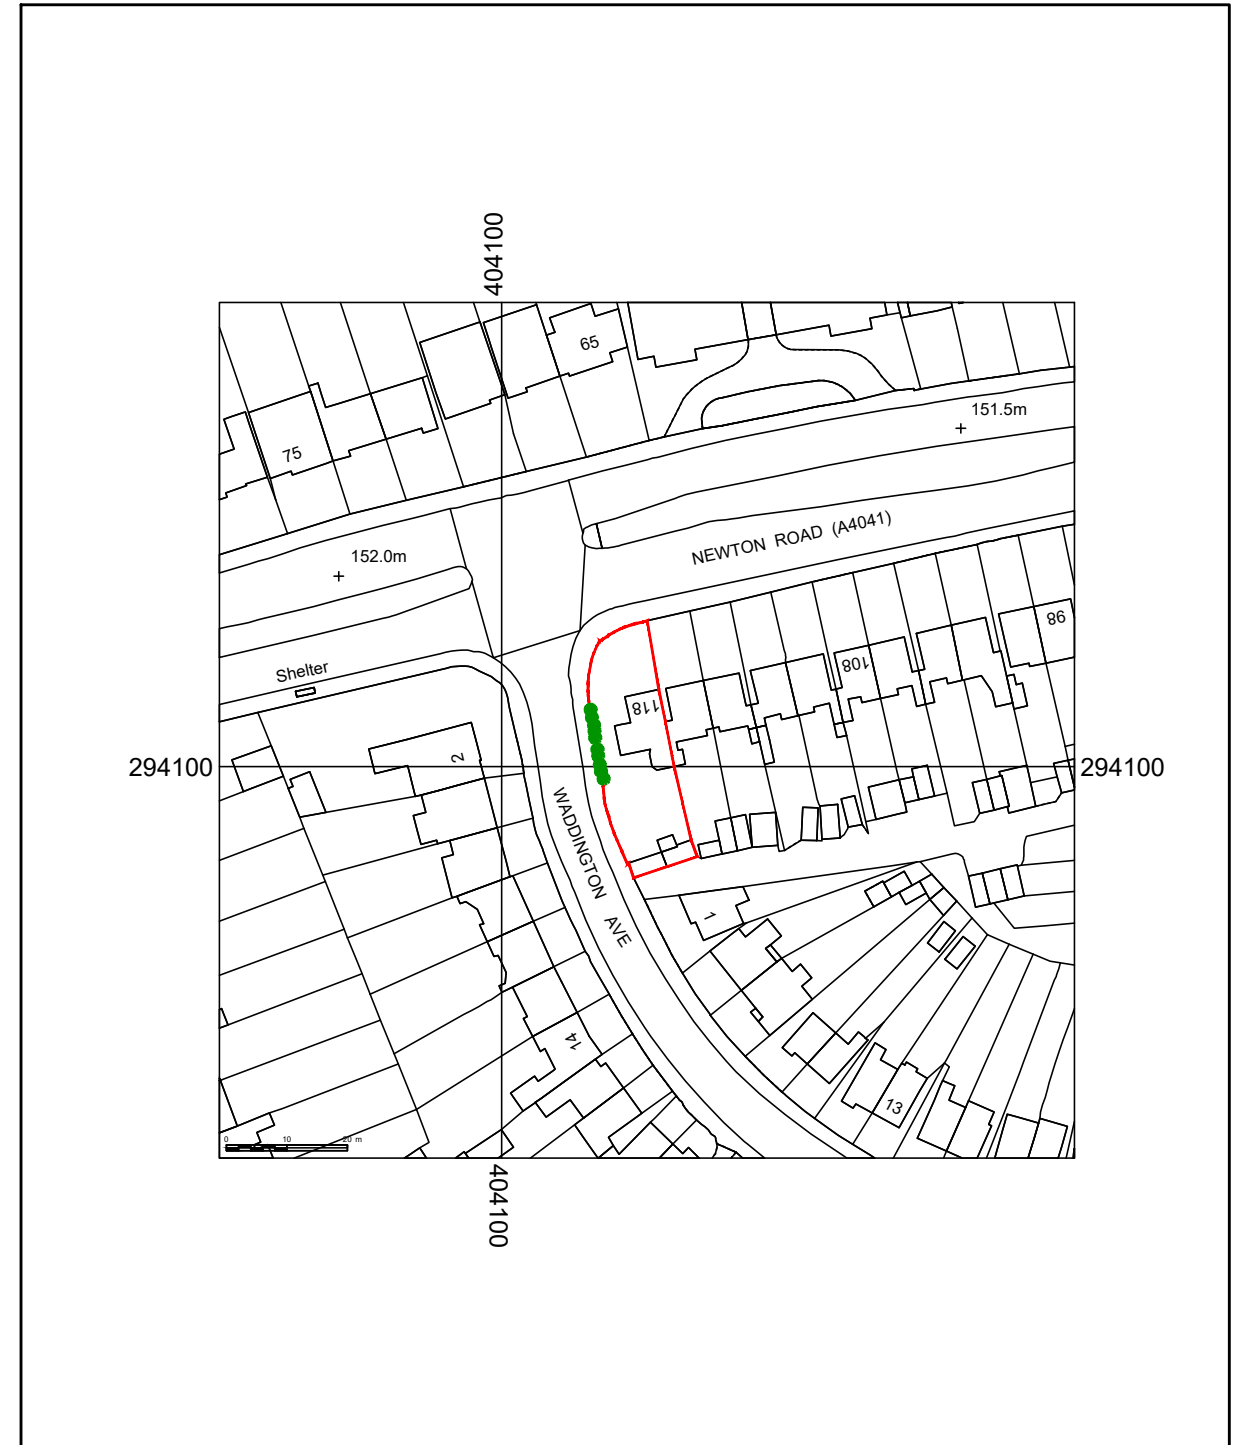


LOCATION PLAN 1:1250 @ A3

SITE ADDRESS:  
118 NEWTON ROAD  
GREAT BARR  
WEST MIDLANDS  
B43 6BS

REVISIONS:

|    |                   |            |
|----|-------------------|------------|
| A: | LABELLING AMENDED | 01/05/2024 |
|----|-------------------|------------|

TITLE:  
LOCATION PLAN  
BLOCK PLAN

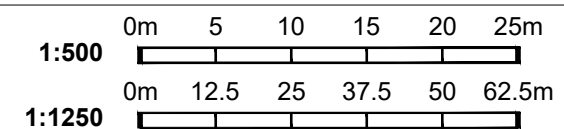

Date APRIL 2024

Scale AS SHOWN

PLANNING APPLICATION



Dwg No.

24-102-01A