

Foster Architecture & Design.

PROJECT
0212 - 22 Leahouse Road, Oldbury

DRAWING NAME
Proposed Site Location & Block Plans

DRAWING REFERENCE
0212 - P - 004

SCALE
As Drawing


DRAWN BY
JJF

DATE
08.04.2024

REVISION NOTES



Block Plan 1:500 Scale


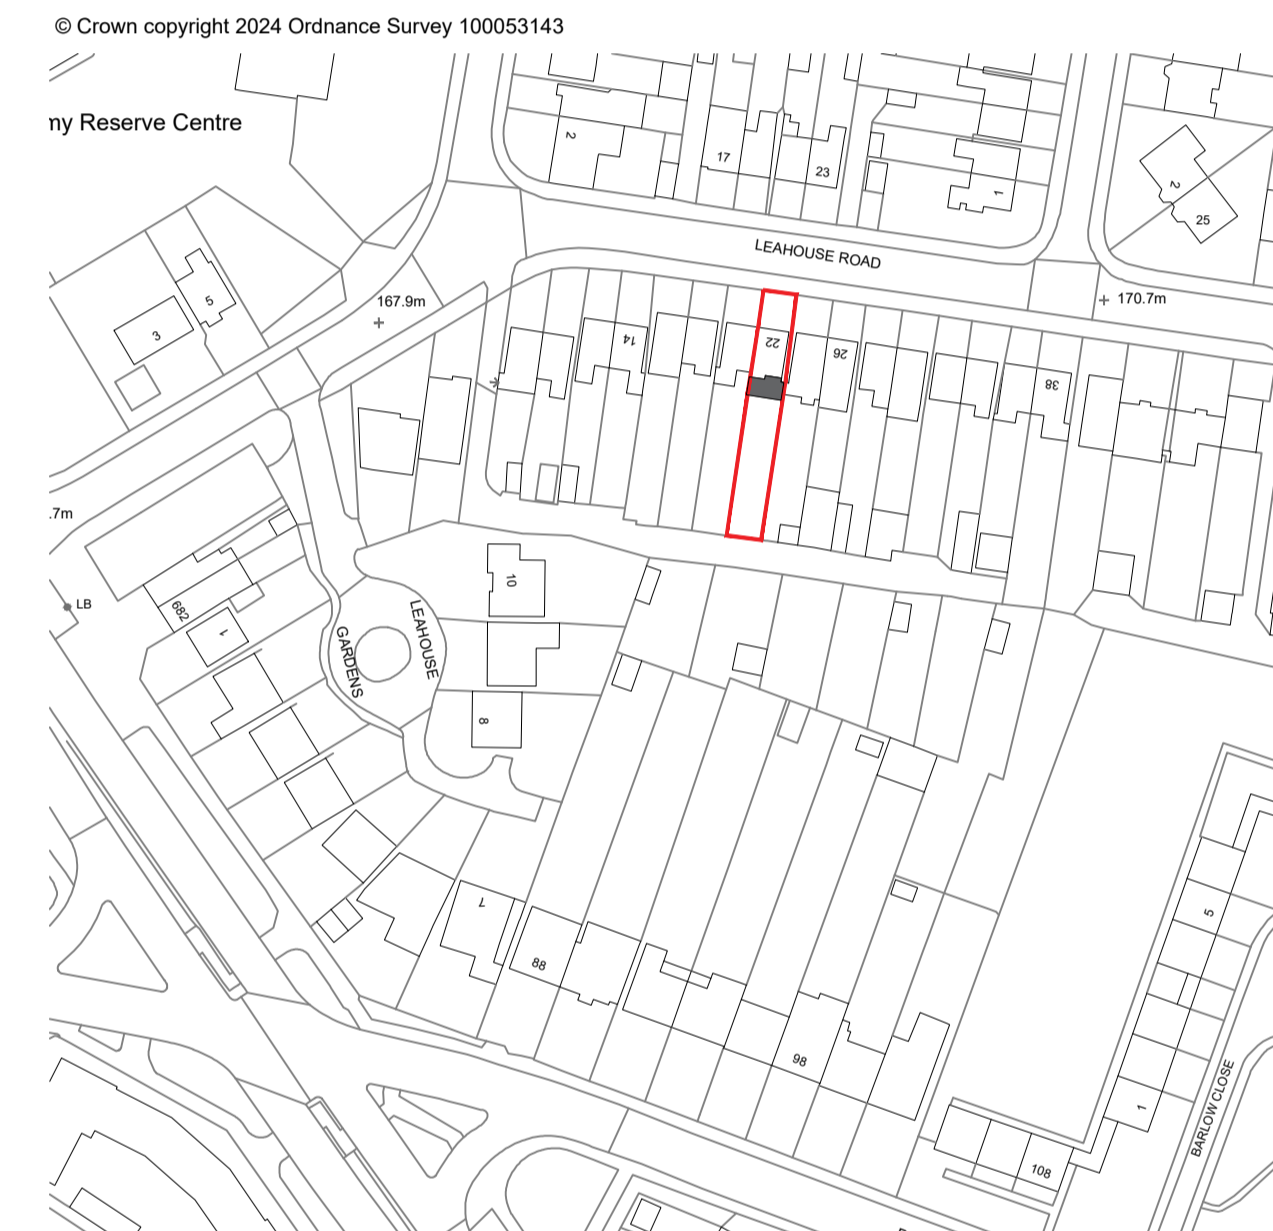


Site Location Plan 1:1250 Scale



www.fosterarchitecture.co.uk

COPYRIGHT RESERVED. THIS DRAWING MAY NOT BE USED OR REPRODUCED WITHOUT WRITTEN CONSENT. COPYRIGHT DESIGNS AND PATENTS ACT 1988.

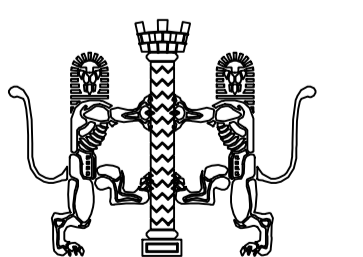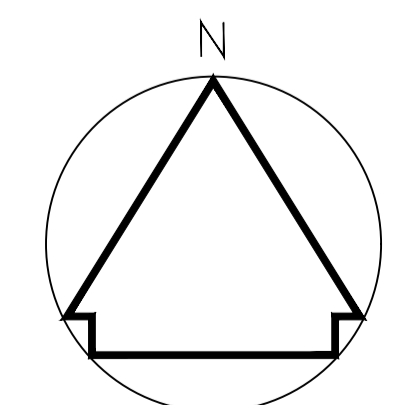

RIBA

Scale 1:500

