
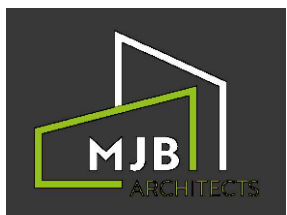
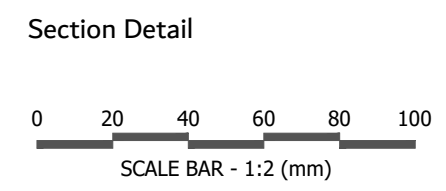
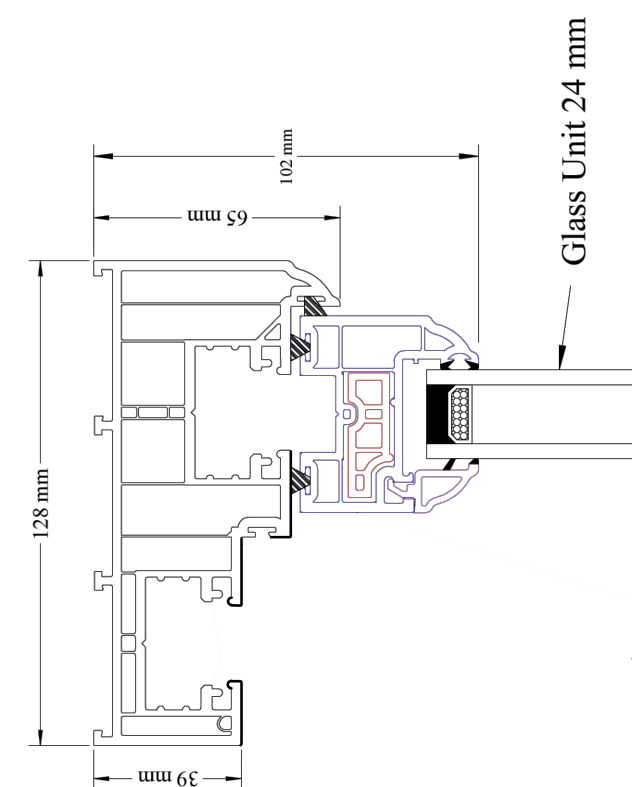


The copyright of this drawing remains the property of MJB Architects Ltd and it may not be reproduced without the express permission of MJB Architects Ltd.

Use figured dimensions in preference to scaled dimensions. All dimensions in millimeters. All dimensions to be checked onsite by the contractor prior to any works commencing. Contractor to advise MJB Architects Ltd of any discrepancies or conflicts.

| Rev | Description | Date |
|-----|-------------|------|
| - | - | - |

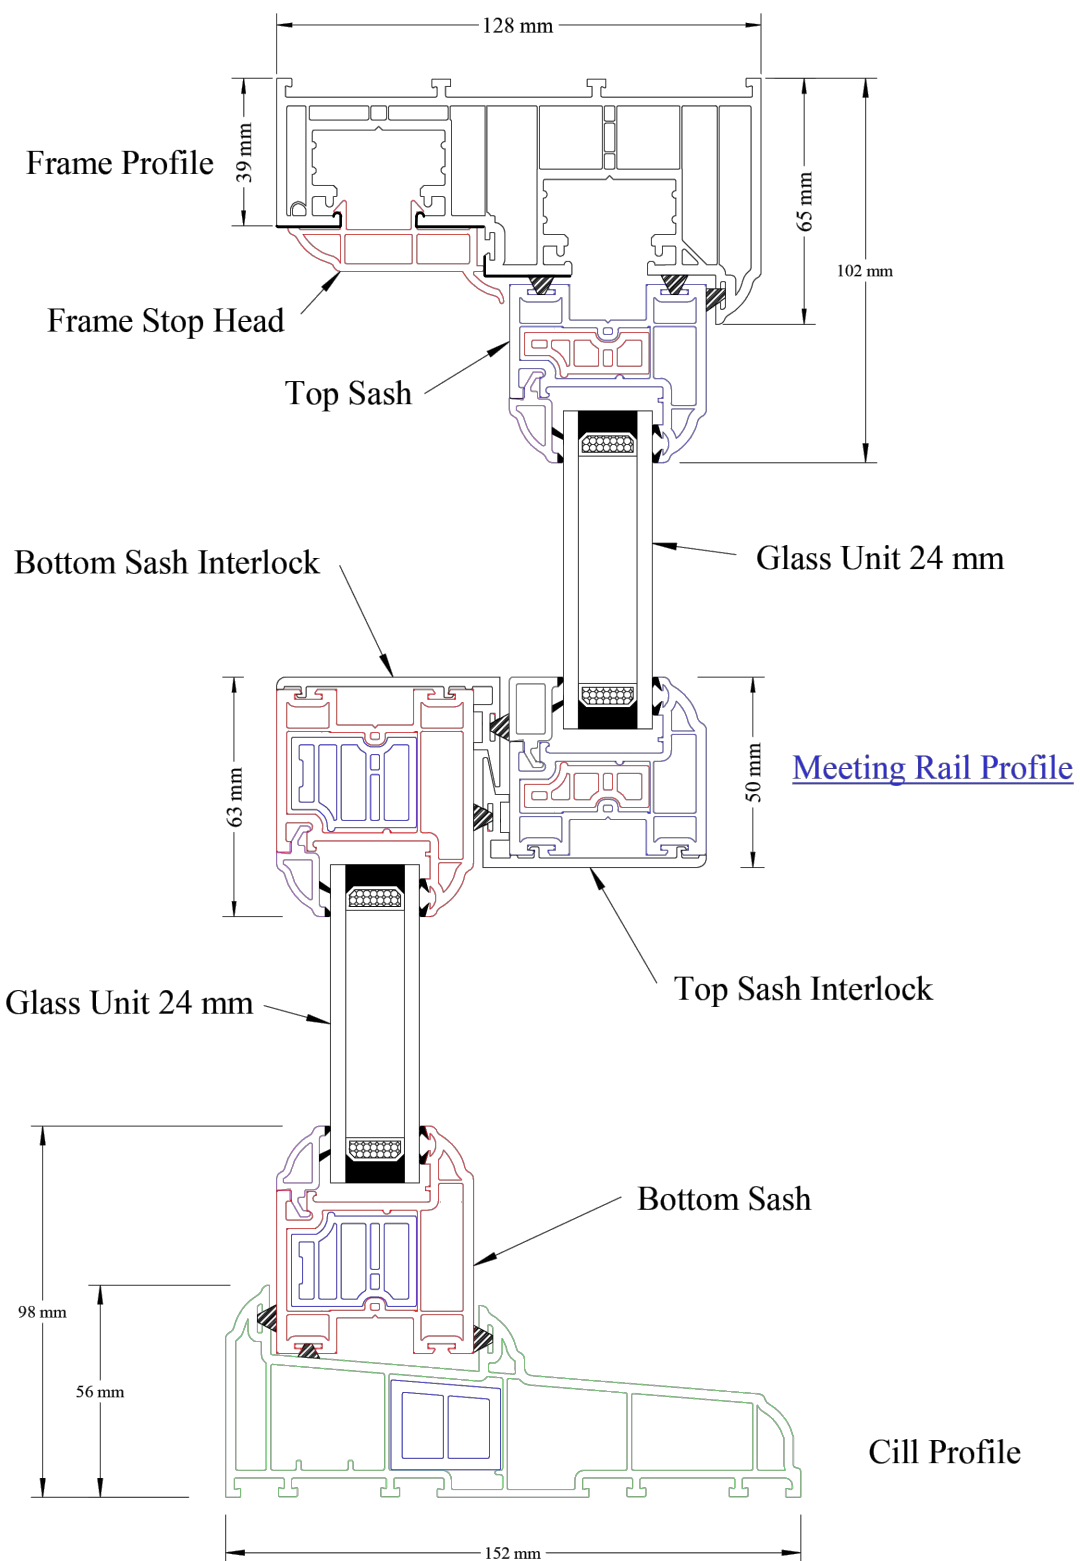

info@mjbarchitects.co.uk
www.mjbarchitects.co.uk

Project:
New Windows

Site Address:
150 Northdown Road,
Cliftonville,
Margate,
Kent
CT9 2QN

Drawing Title:
Window Joinery Details

Scale:
1:2 @ A3
Date:
May 2024

PLANNING CONDITIONS

Drawing N°:
0036.2.PC01

Revision:
-

MRS DABANOVIC