


# Location Plan

Site Address: 77, Crown Woods Way, Eltham, SE9 2NL

Date Produced: 10-May-2024

Scale: 1:1250 @A3

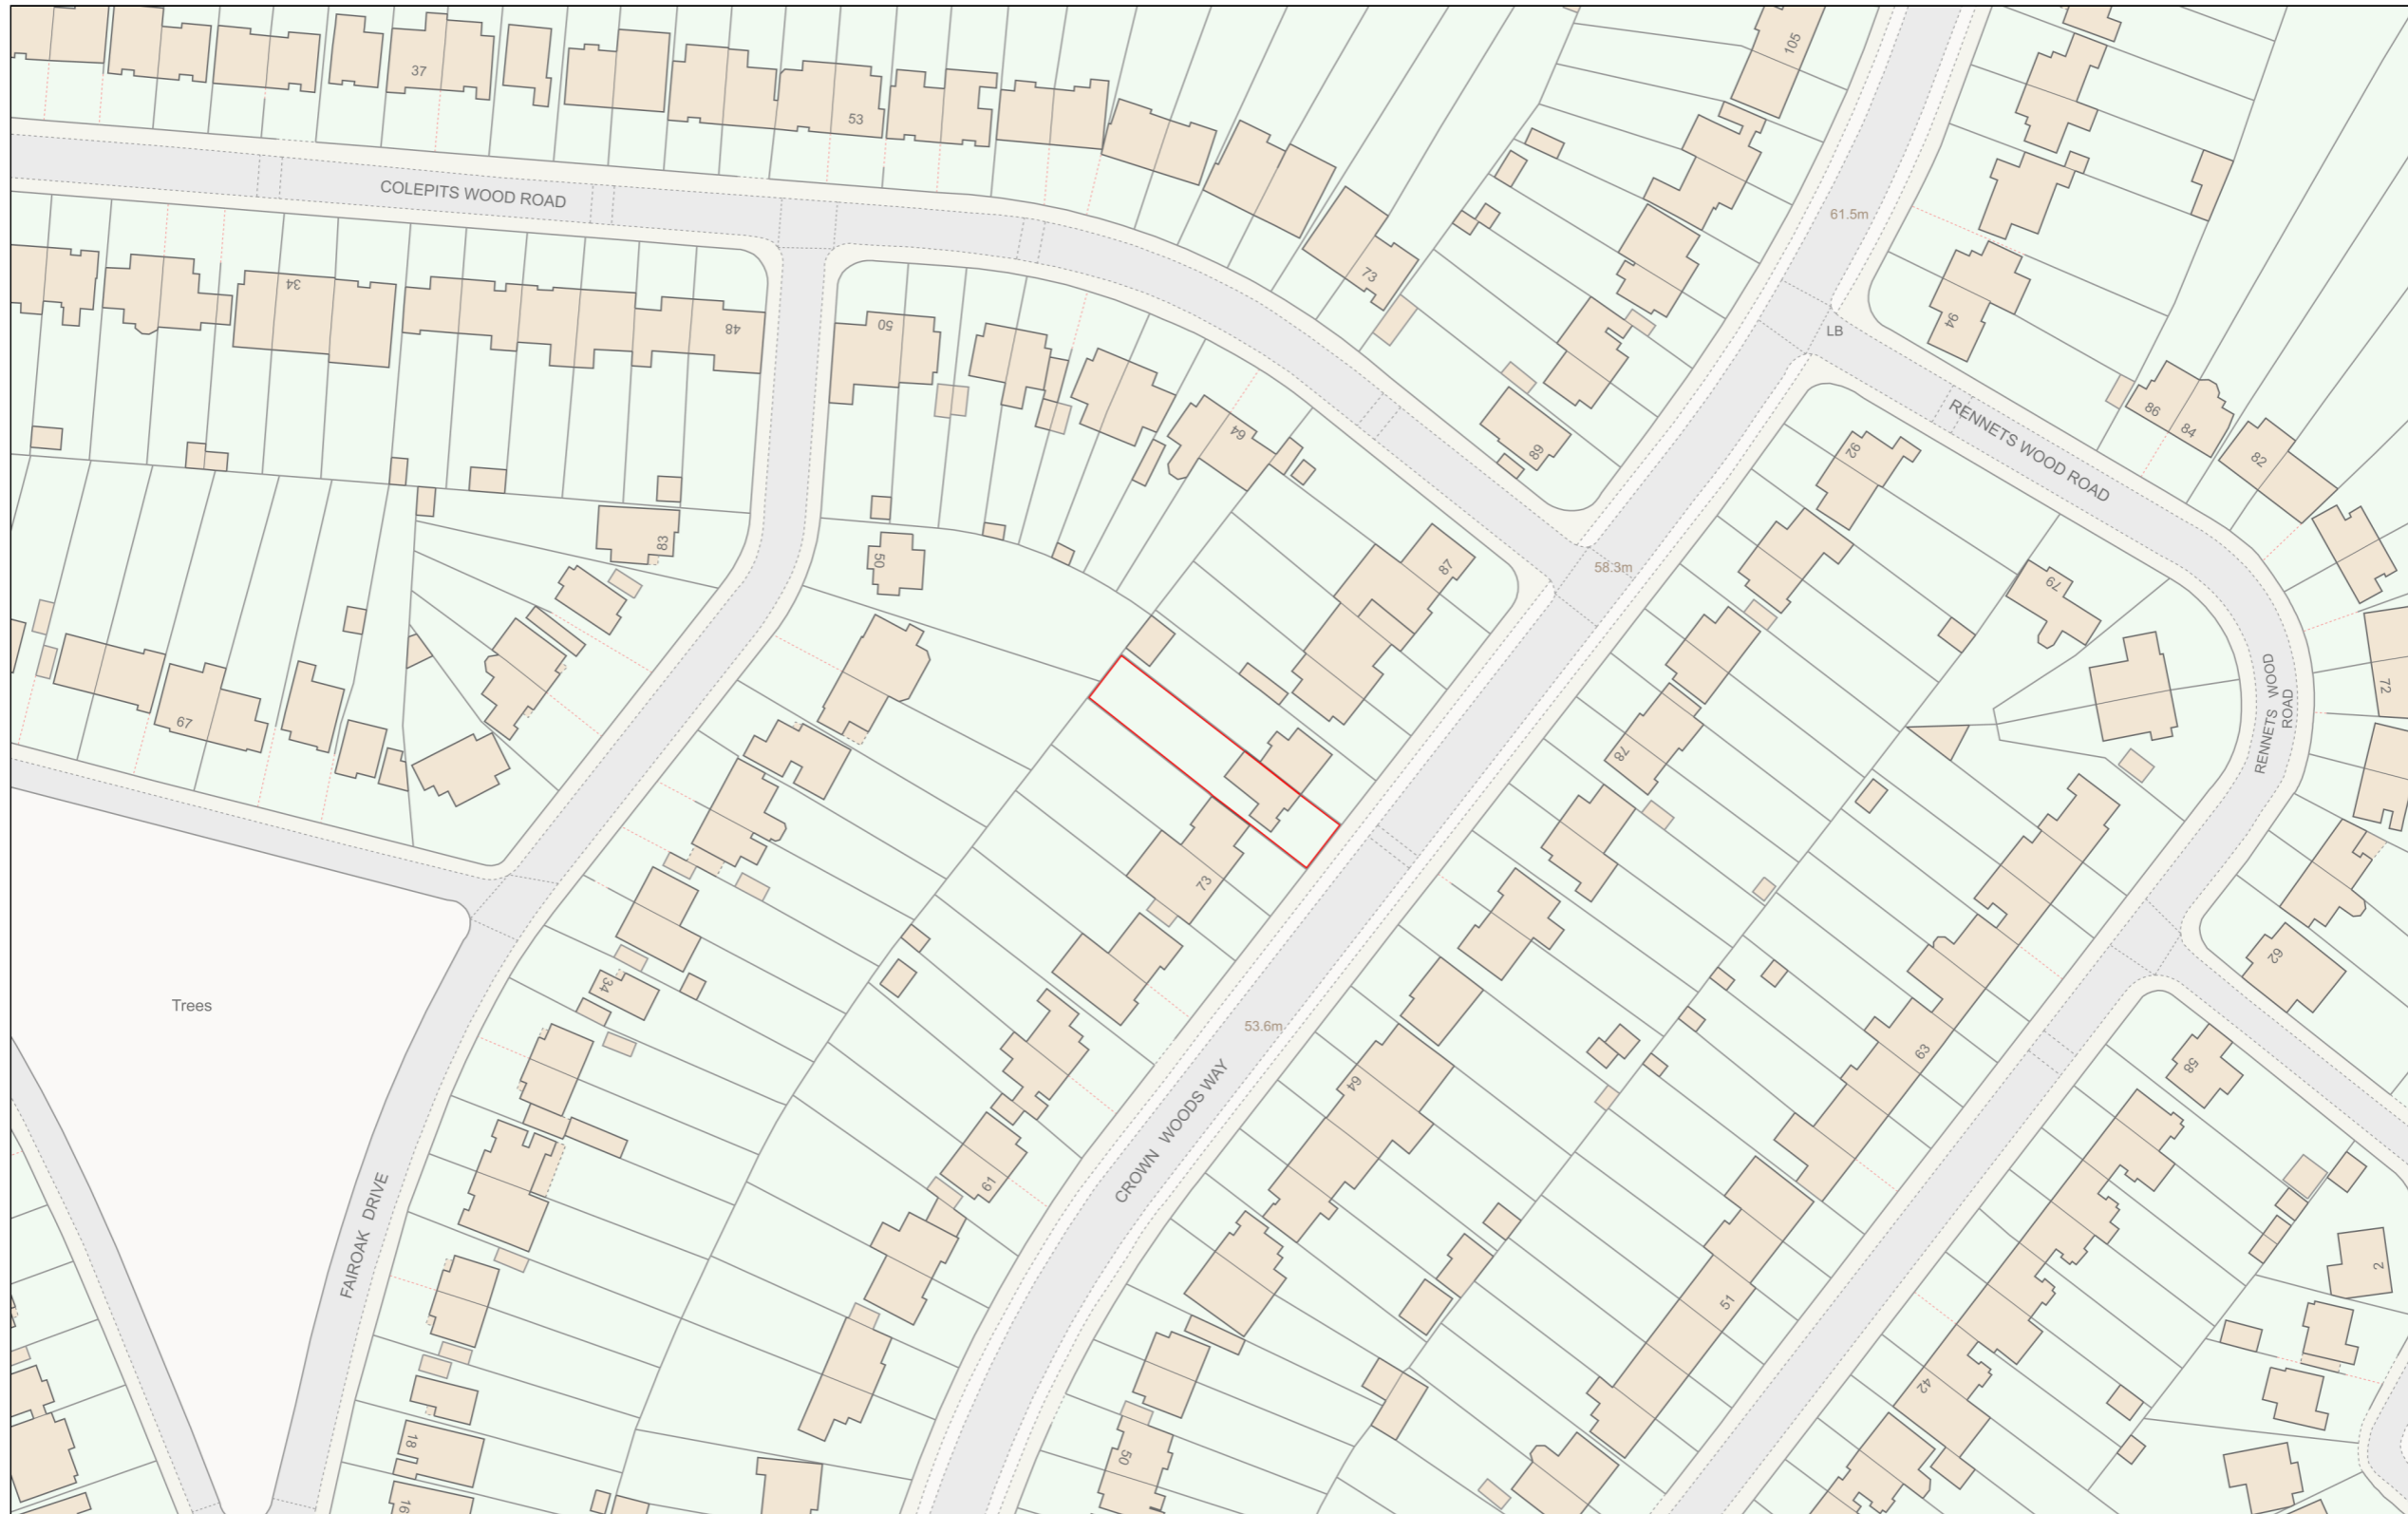

Planning Portal Reference: PP-13037073v1

