



EXISTING SITE PLAN
SCALE - 1:200.

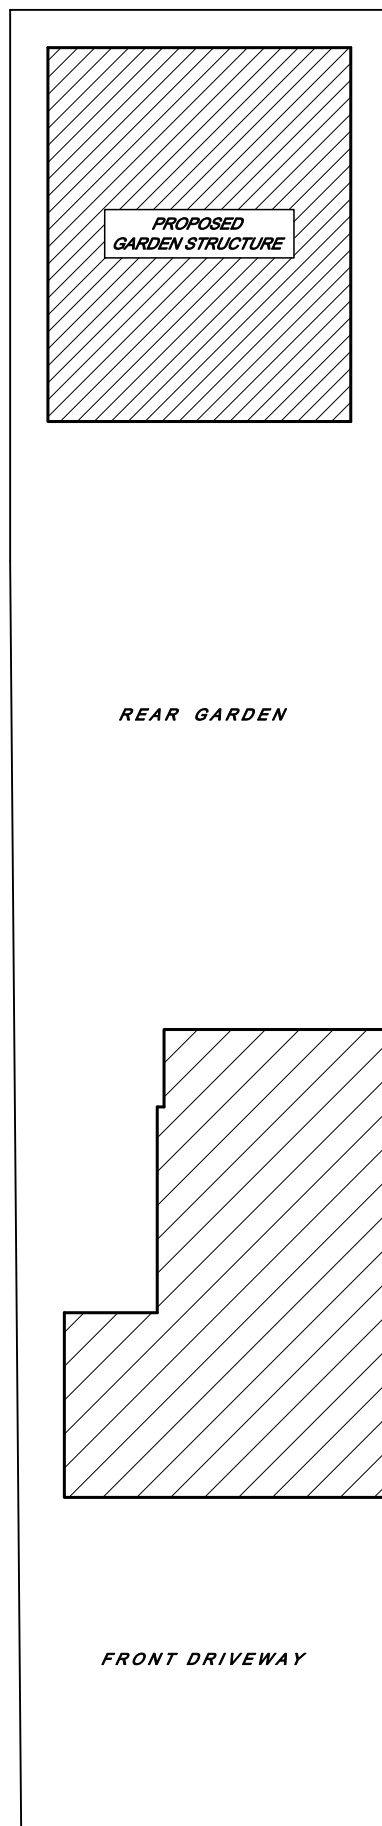



PROPOSED SITE PLAN
SCALE - 1:200.

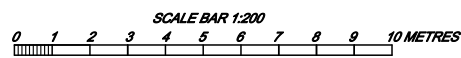


© COPYRIGHT - BROOKS DESIGN SERVICE 2023.

<p>BROOKS DESIGN SERVICE SPECIALISTS IN BUILDING PLANS FOR EXTENSIONS & LOFT CONVERSIONS TEL - 020 8303 6883 MOB - 07521 213065 WWW.BROOKSDESIGNSERVICE.CO.UK (BUILDER & LOFT COMPANY ENQUIRIES WELCOME)</p>	<p>77 CROWN WOODS WAY, LONDON, SE9 2NL. PROPOSAL: REAR GARDEN STRUCTURE. SCALE - 1:200 @ A3. No.- 24/77/GS/1.</p>
---	---

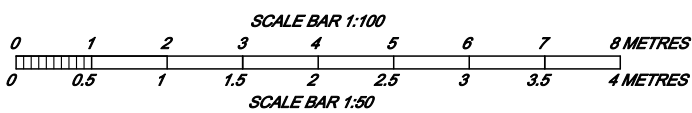

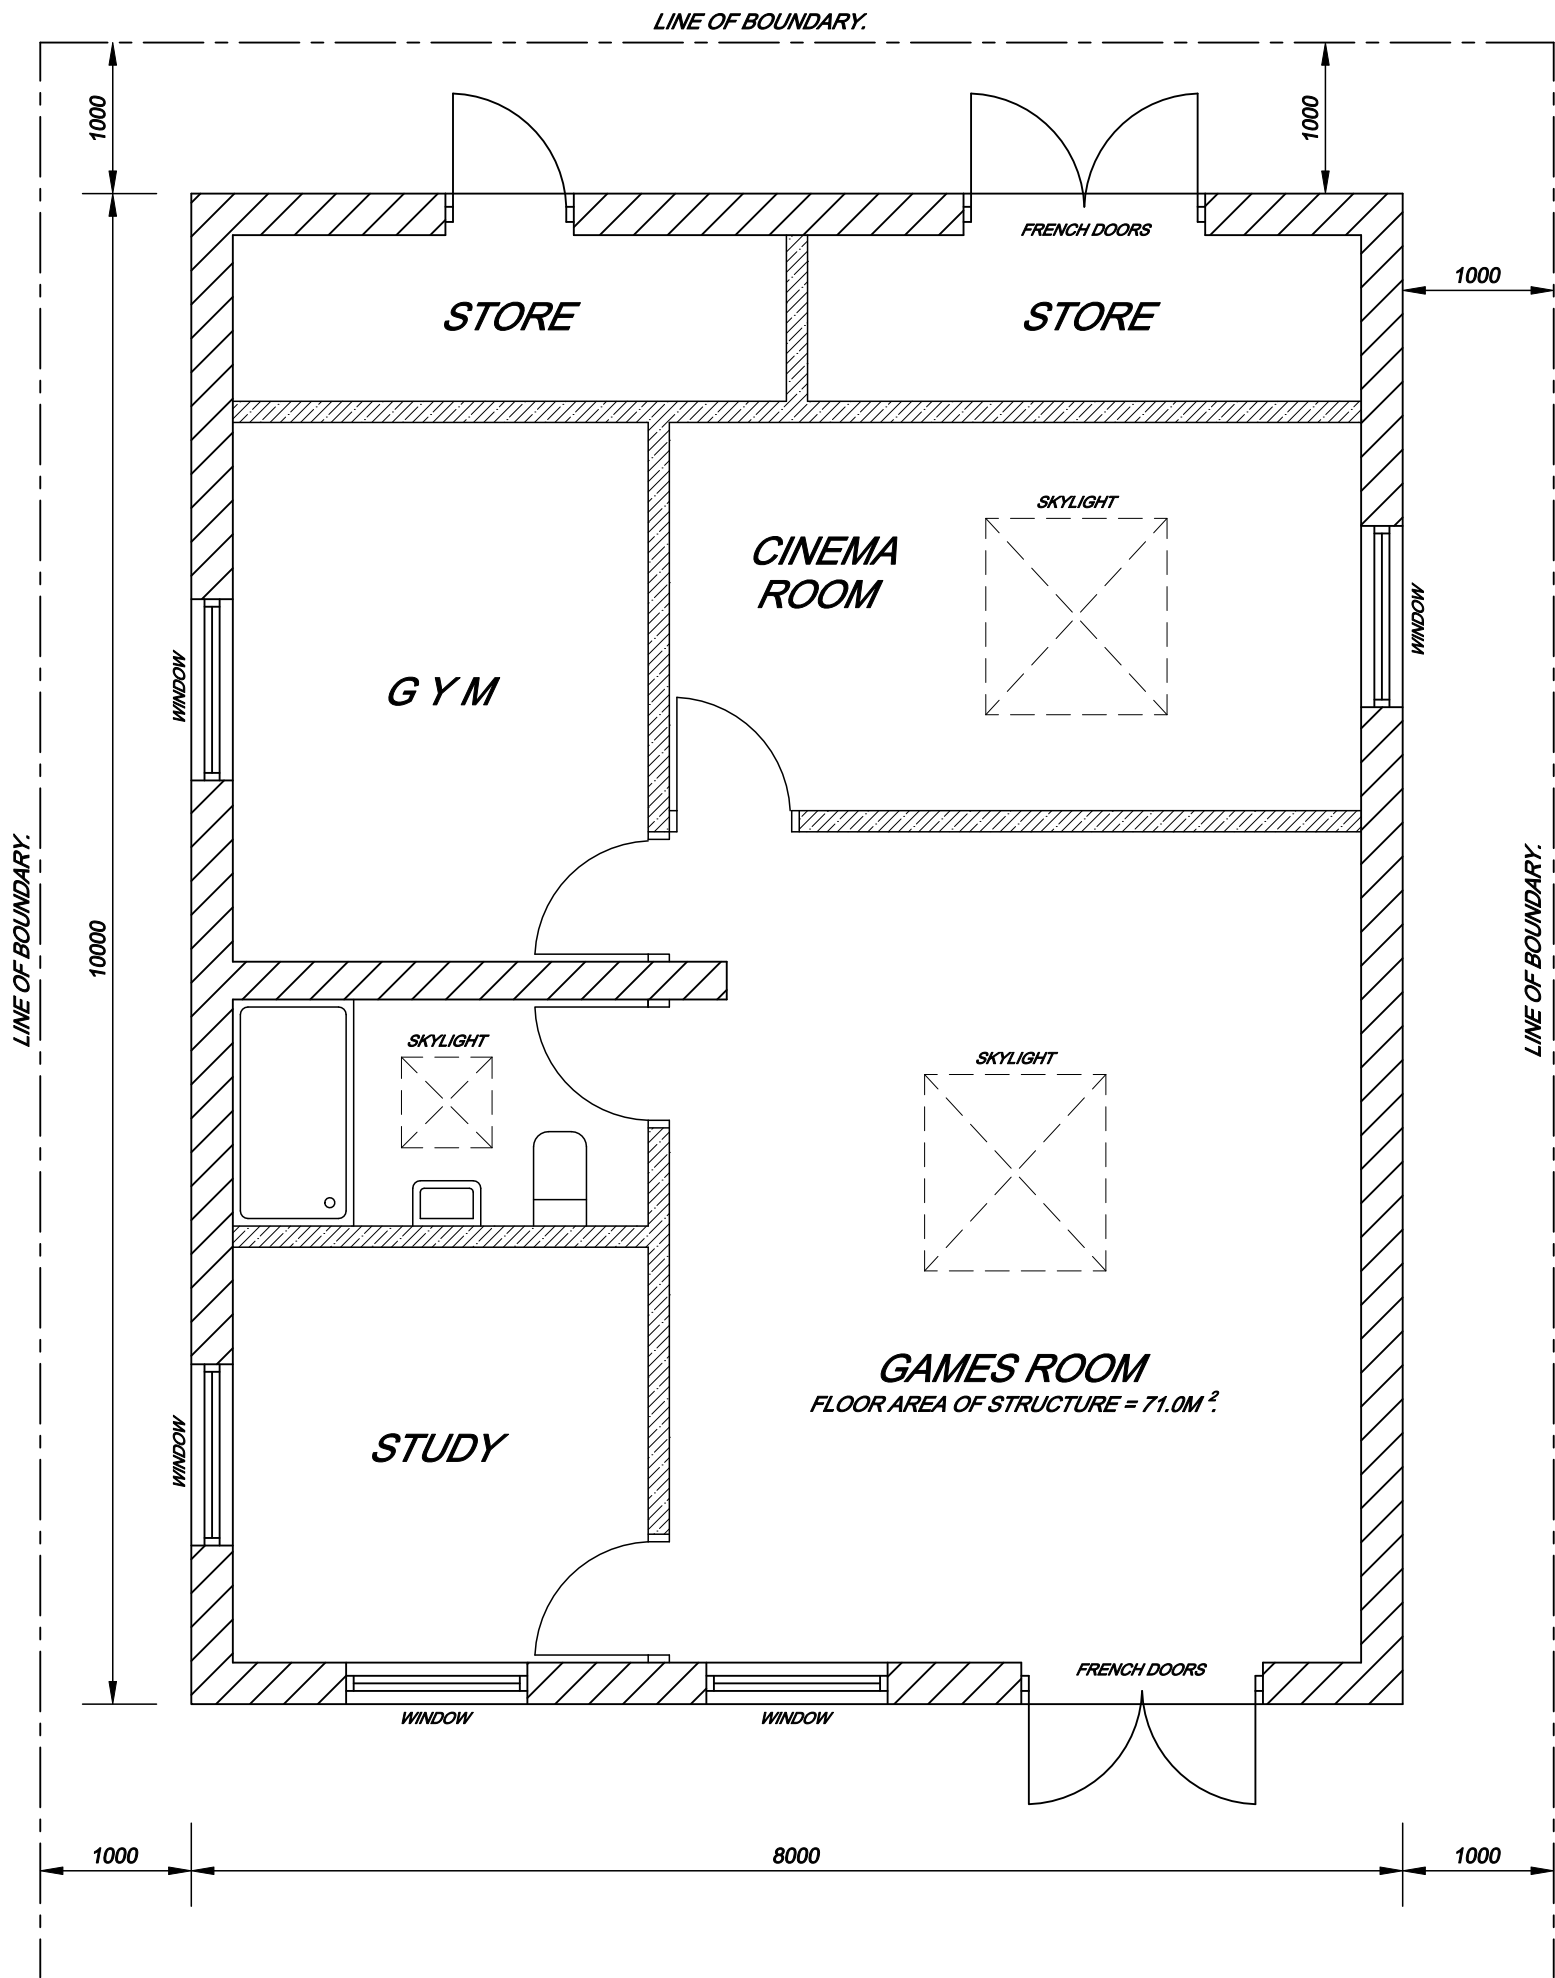


PROPOSED FLOOR PLAN OF REAR GARDEN STRUCTURE

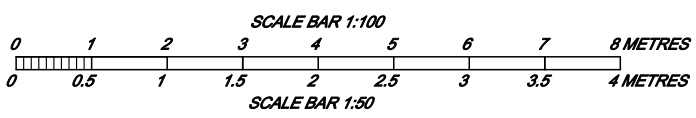


SCALE - 1:50 @ A3.

No. - 24/77/GS/2.

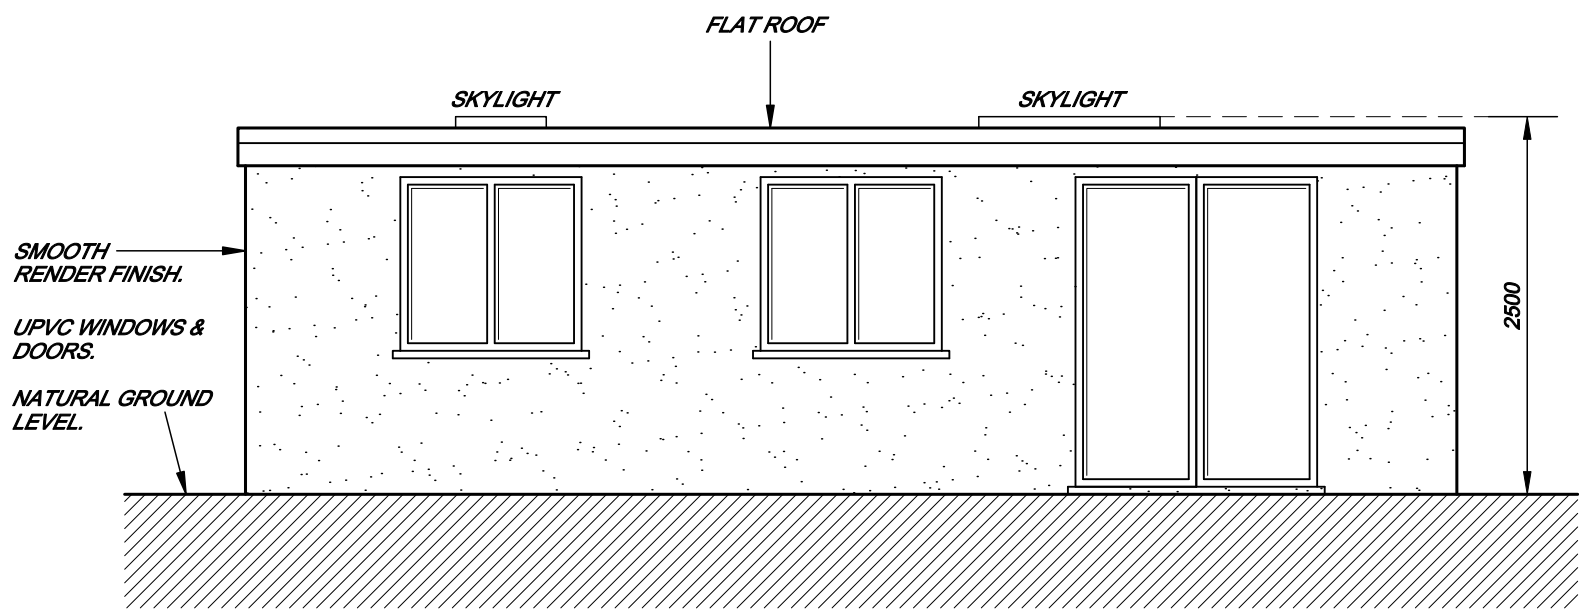


PROPOSED FRONT ELEVATION (SOUTH EAST)

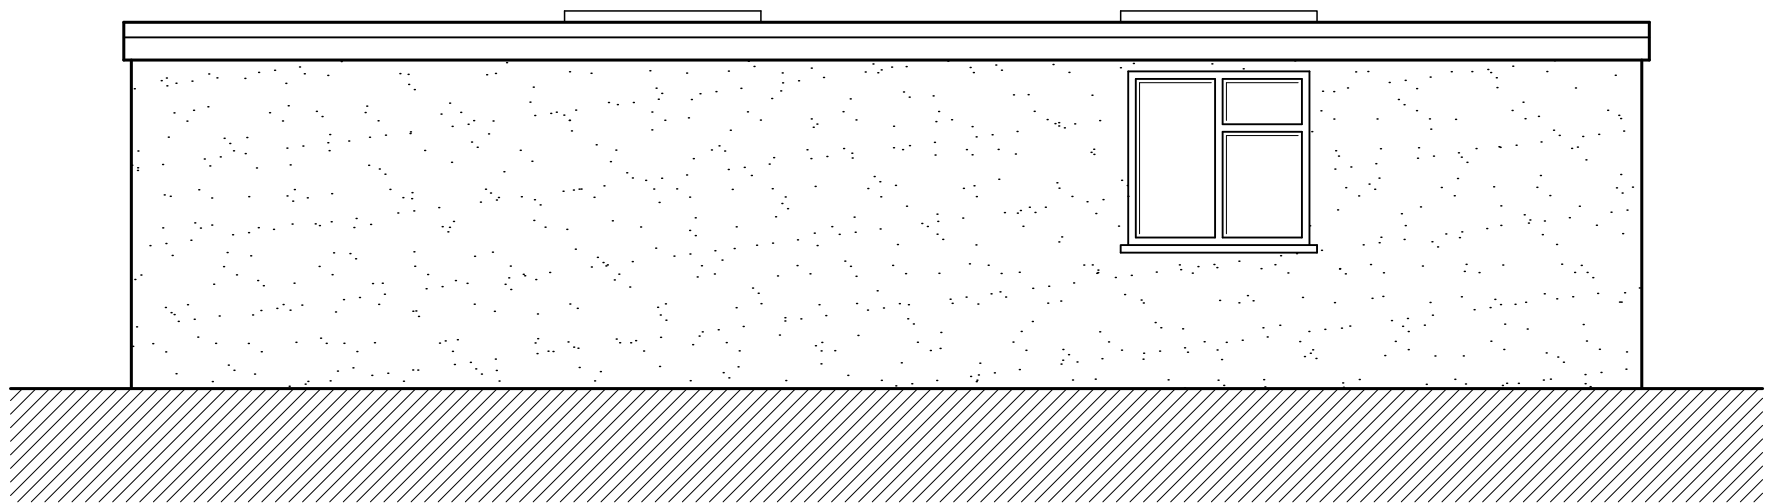


PROPOSED SIDE ELEVATION (NORTH EAST)




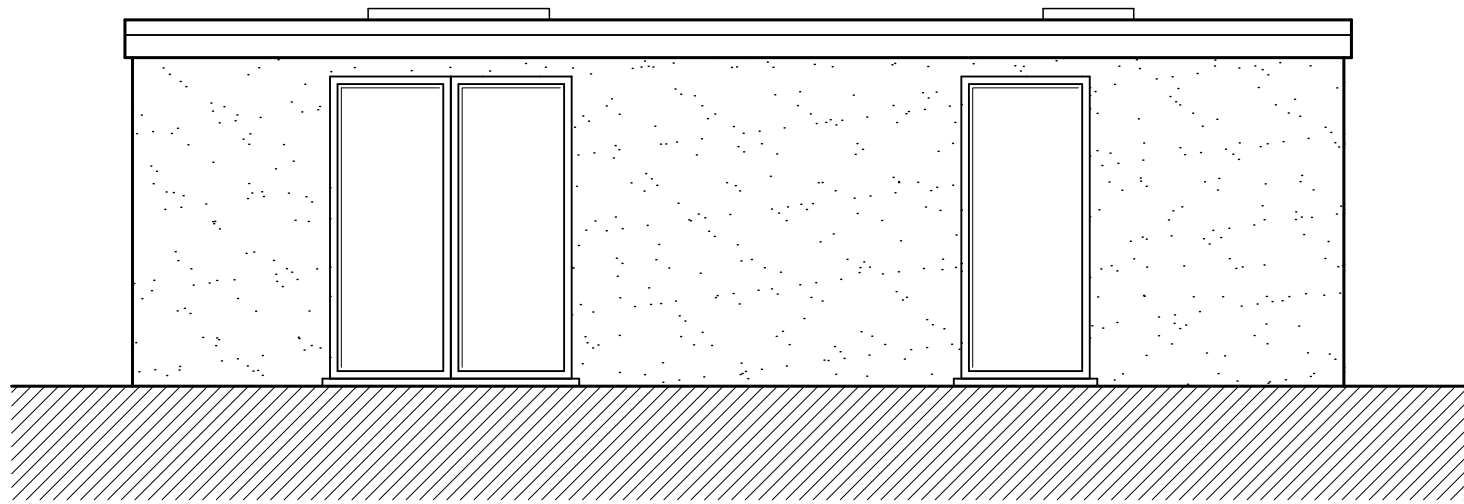


PROPOSED REAR ELEVATION (NORTH WEST)

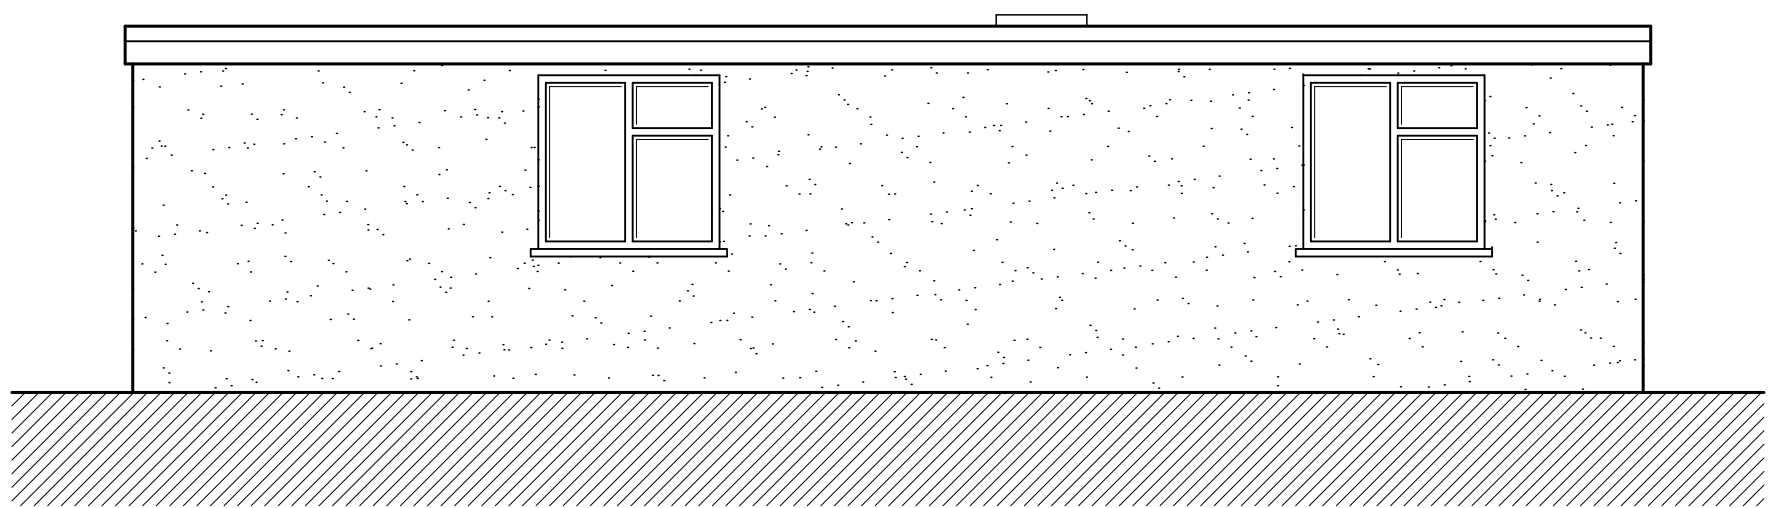


PROPOSED SIDE ELEVATION (SOUTH WEST)

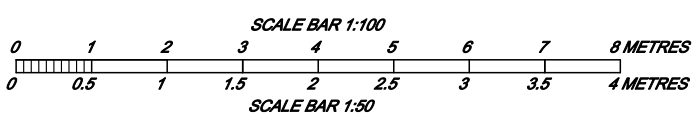

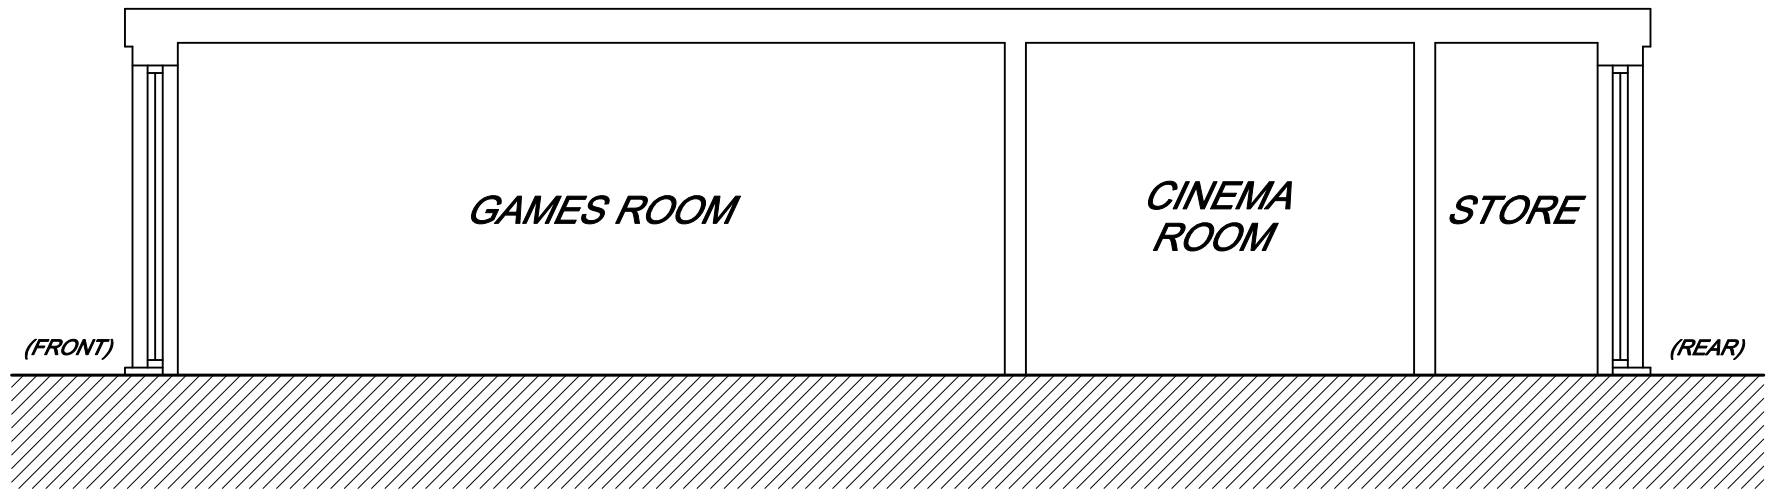

SECTION THROUGH GARDEN STRUCTURE

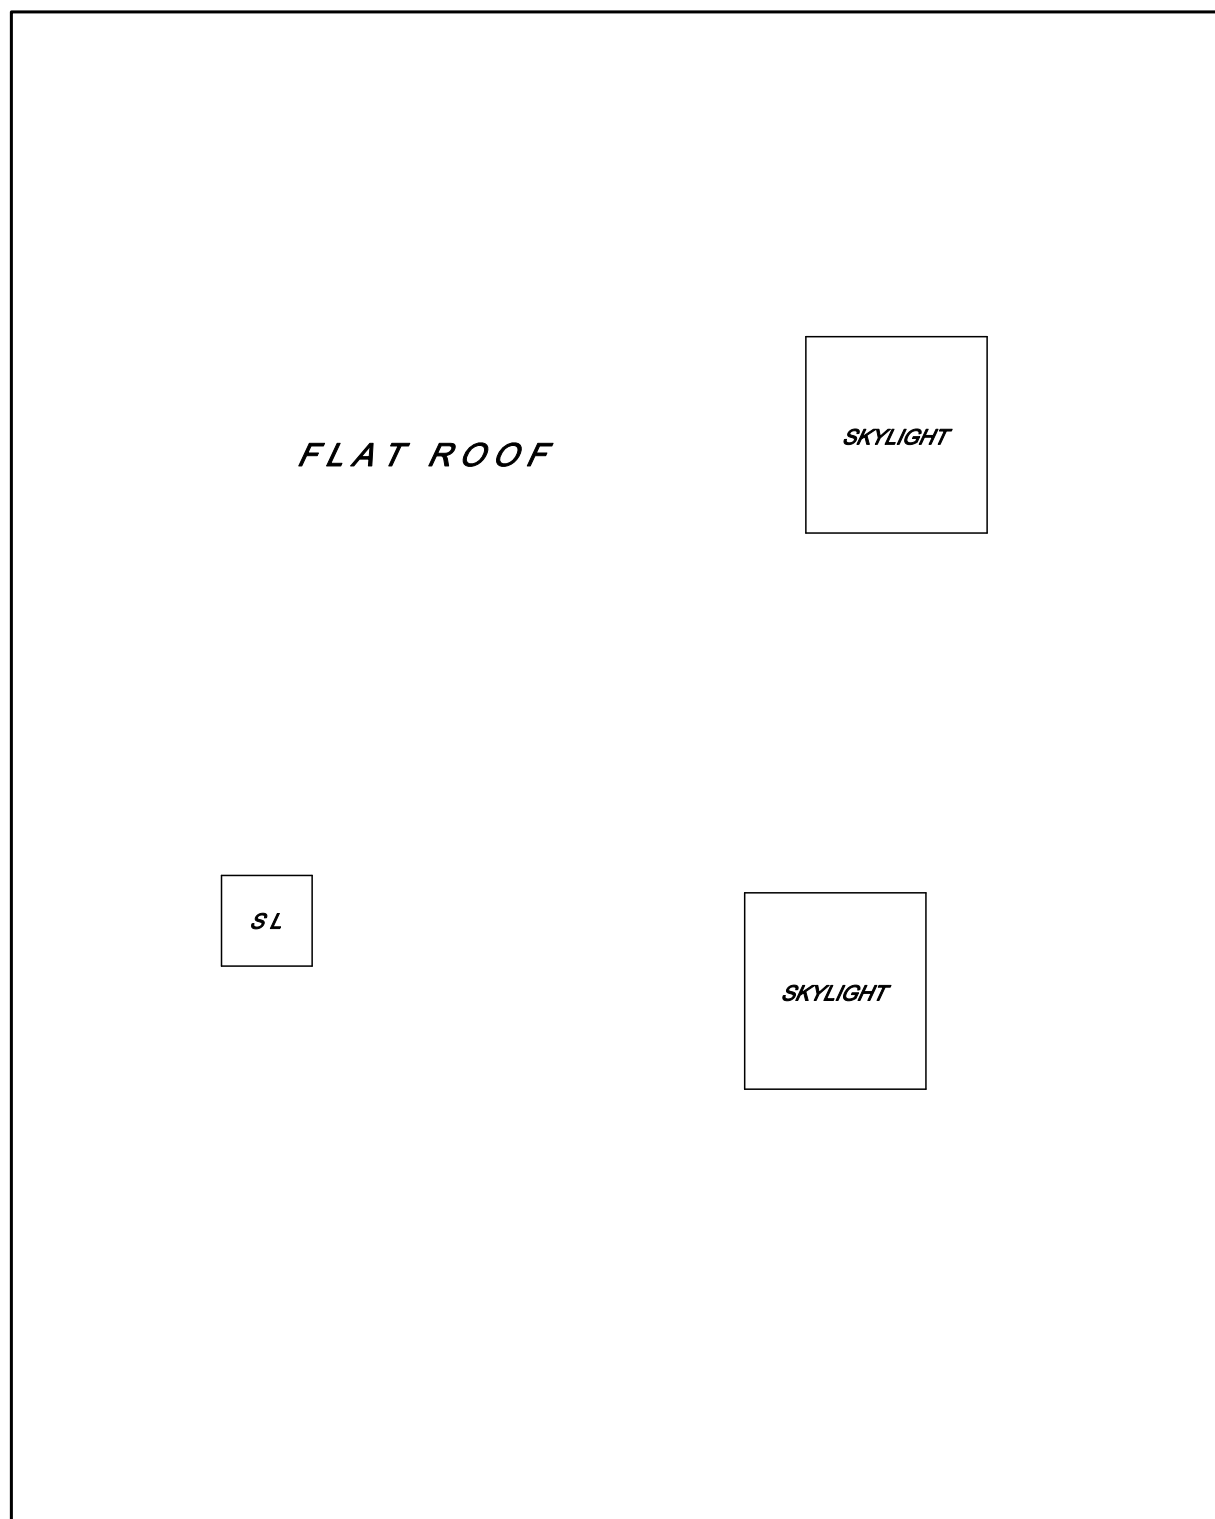

GARDEN STRUCTURE ROOF PLAN

