


Proposed Entrance Gates

Fence and gates to be colour coated galvanised steel.
Posts to be set in concrete footings.



Proposed Weld Mesh Fencing

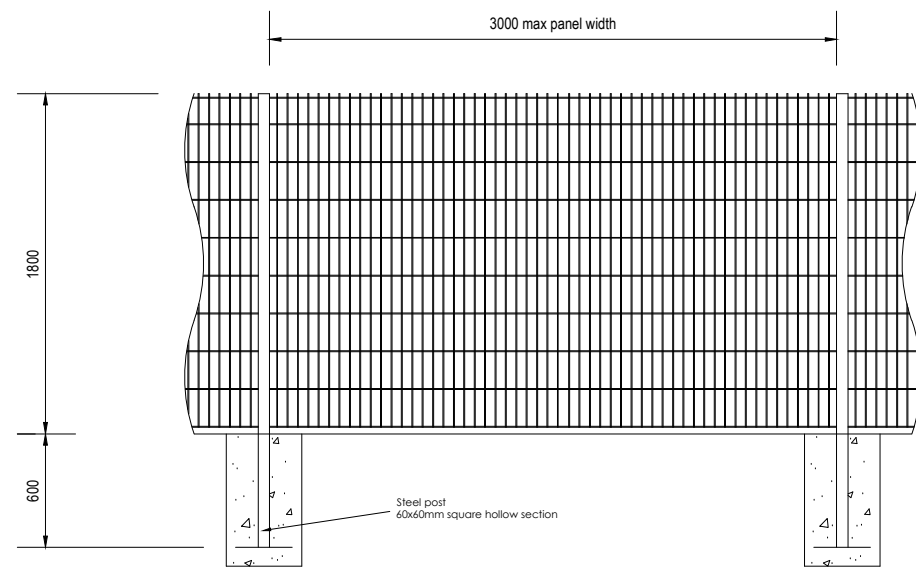

Typical Fencing Panel

- NOTES:
- DO NOT SCALE FROM THIS DRAWING EXCEPT FOR PLANNING PURPOSES
1. This drawing is copyright of Wardman Brown.
 2. All dimensions to be verified on site prior to any shop or site works being commenced.
 3. Any discrepancies to be reported to the Designer BEFORE any work is put in hand.
 4. This drawing must be read in conjunction with relevant consultants and specialists drawings.
 5. This drawing must be read in conjunction with the drawings specified.

- HAZARDS:
- CDM2015
1. Live services adjacent/on site.
 2. Excavations - Ground Collapse
 3. Handling major components
 4. Working at height - Falling
 5. Machinery & Equipment
 6. Ensure all blockwork has a minimum crushing strength of 3.5N/mm²
 7. The weight of each block must not exceed 20Kg

REV	DATE	DETAILS

REVISIONS:

Wardman Brown

62 Duke Street
Darlington, DL3 7AN
Tel: 01325 460227
info@wardmanbrown.com
www.wardmanbrown.com

CIAT
CHARTERED PRACTICE

CLIENT:
Mandale

PROJECT:
Land At Whistler Drive
Castletford

DRAWING TITLE:
Proposed Boundary Fencing and Gates

PURPOSE OF ISSUE:
PLANNING

SCALE: 1:20 @ A3 1:10 @ A1

DATE: Mar 2024 DRAWN: CB DRG REVISION:

DRAWING NO: L021159 - 127