


NOTES:  
 © COPYRIGHT UMAA ARCHITECTURE LTD. DO NOT SCALE FROM THIS DRAWING. USE FIGURED DIMENSIONS ONLY. CONTRACTORS TO CHECK CRITICAL DIMENSIONS RELATIVE TO THEIR WORK AND REPORT ANY DISCREPANCIES TO THE ARCHITECT.

**KEY**

WALL FINISH

 BRICK TYPE 1  
 COLOUR: RED/BROWN MULTI

 BRICK TYPE 2  
 COLOUR: RED MULTI

ROOF TILE FINISH

 TILE TYPE 1  
 CONCRETE ROOF TILE  
 COLOUR: GREY

OTHER MATERIALS

DOORS: COMPOSITE, BLACK  
 WINDOWS: PVCU, WHITE  
 FASCIAS AND SOFFITS: PVCU, WHITE  
 RAINWATER GOODS: PVCU, BLACK



REVISION HISTORY					DRAWN	CHECK'D
REV	DATE	DESCRIPTION			MJK	MD
P01	29.04.24	PLANNING ISSUE				



0121 233 3355 Architecture • Masterplanning • Urban Design  
 www.umaa-a.com Umaa Architecture Limited, 7 Mary Street,  
 design@umaa-a.com Jewellery Quarter, Birmingham, B3 1UD


PROJECT  
 PROPOSED RESIDENTIAL DEVELOPMENT

ADDRESS  
 FORMER FORD STROUD MOTORS,  
 LONDON ROAD,  
 STROUD,  
 GL5 2AX

DRAWING TITLE  
 MATERIALS DISTRIBUTION

PROJECT REF.	STG.	DWG.	REVISION
01266	-03	-004	P01

SCALE: 1:250 SHEET SIZE: A2 DATE: 16.11.23 DRAWING STATUS: **PLANNING**

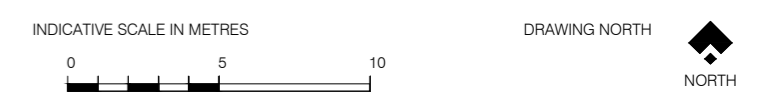

**MATERIALS DISTRIBUTION PLAN**  
 1:250