



INDICATIVE LEVEL GAUGE  
AS TOPO SURVEY DATUM  
SHOWING 5m INTERVALS

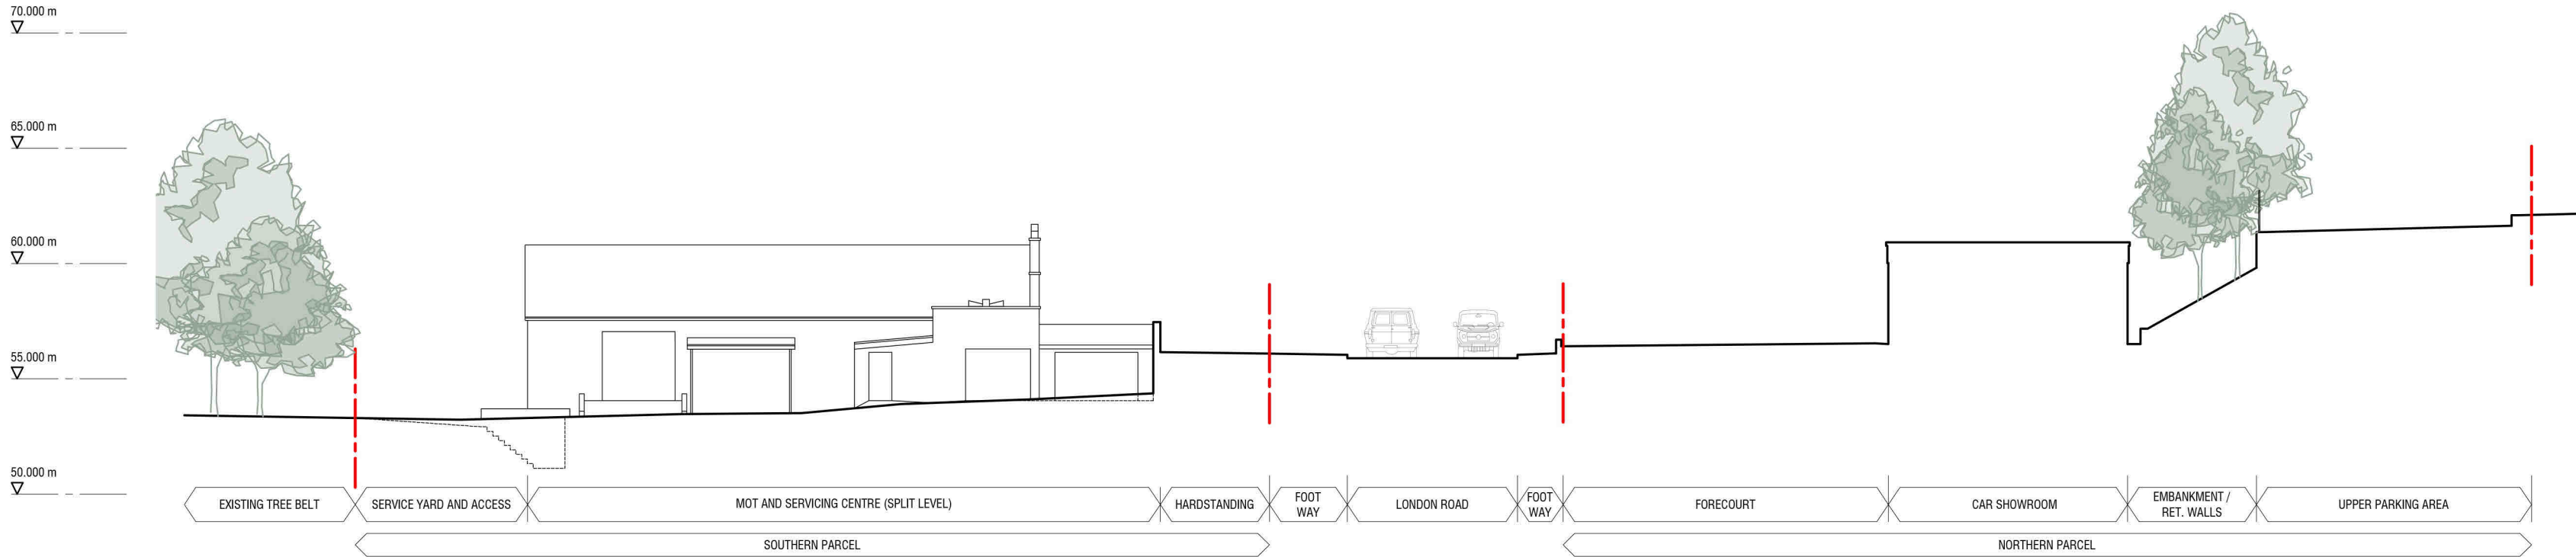

**INDICATIVE SITE SECTION 1-1  
AS EXISTING**  
1:250

INDICATIVE LEVEL GAUGE  
AS TOPO SURVEY DATUM  
SHOWING 5m INTERVALS

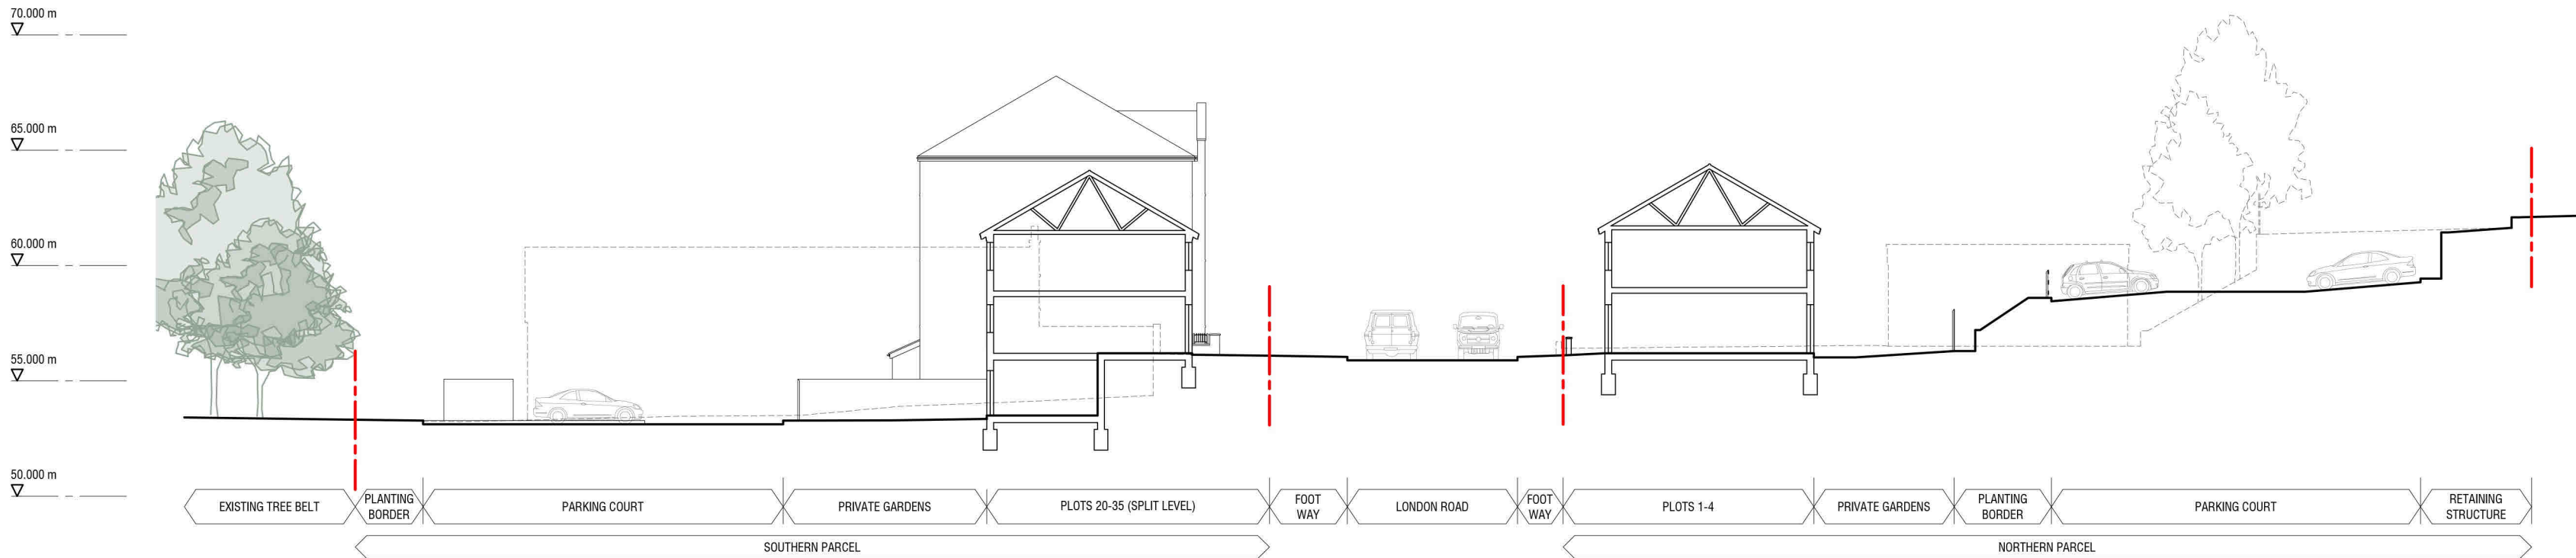

**INDICATIVE SITE SECTION 1-1  
AS PROPOSED**  
1:250

NOTES:  
© COPYRIGHT UMAA ARCHITECTURE LTD. DO NOT SCALE FROM THIS DRAWING. USE  
FIGURED DIMENSIONS ONLY. CONTRACTORS TO CHECK CRITICAL DIMENSIONS RELATIVE  
TO THEIR WORK AND REPORT ANY DISCREPANCIES TO THE ARCHITECT.

**NOTES:**  
Sections are indicative. All finished floor levels and  
site levels to be confirmed by the civil engineer at  
detailed design stage.



**REFERENCE PLAN**  
NTS

REVISION HISTORY					
REV	DATE	DESCRIPTION	DRAWN	CHECKD	
P01	29.04.24	PLANNING ISSUE	MD	MD	



Architecture • Masterplanning • Urban Design  
www.umaa-a.com  
Umaa Architecture Limited, 7 Mary Street,  
Jewellery Quarter, Birmingham, B3 1UD

PROJECT  
PROPOSED RESIDENTIAL DEVELOPMENT  
ADDRESS  
FORMER FORD STROUD MOTORS,  
LONDON ROAD,  
STROUD,  
GL5 2AX

DRAWING TITLE  
INDICATIVE SITE SECTIONS

PROJECT REF.	STG.	DWG.	REVISION
01266	-03	-017	P01

SCALE	SHEET SIZE	DATE	DRAWING STATUS
1:250	A2	21.11.23	PLANNING
INDICATIVE SCALE IN METRES			
0 5 10			
DRAWING NORTH			
NORTH			