


Revisions:


rev	date	drawn	comments
A	13/05/24	EB	Scale annotation added.

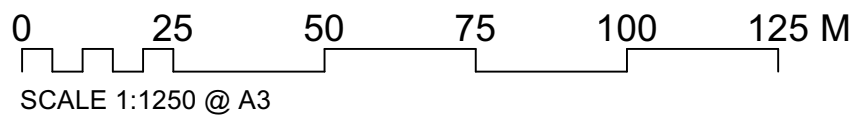

EXISTING SITE LOCATION PLAN



PROPOSED BLOCK PLAN

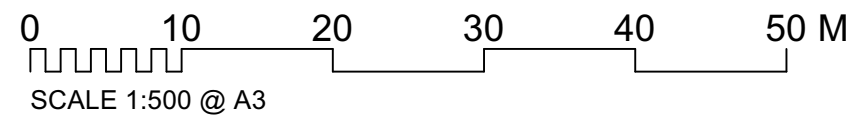

Project:
5 VINEY AVENUE,
ROMSEY, SO51 7NR

Title:
EXISTING SITE
LOCATION/BLOCK PLAN

Client:
YILMAZ BULUT

Date:
MAY 2024

Dwg No: 8305/E/101	Revision: A	Scale: SCALE 1:1250@A3
Drawn: EB	Checked: PHB	Status: EXISTING

THE
Genesis Design
STUDIO

CHARTERED ARCHITECTS

MEAD MILL MILL LANE ROMSEY
HAMPSHIRE SO51 8EQ

T : (01794) 519333
F : (01794) 519666
E : mail@thegenesistudiostudio.com

© The Genesis Design Studio Ltd