


PLAN VIEW OF SUMMERHOUSE AND DECKING

Scale :- 1/50

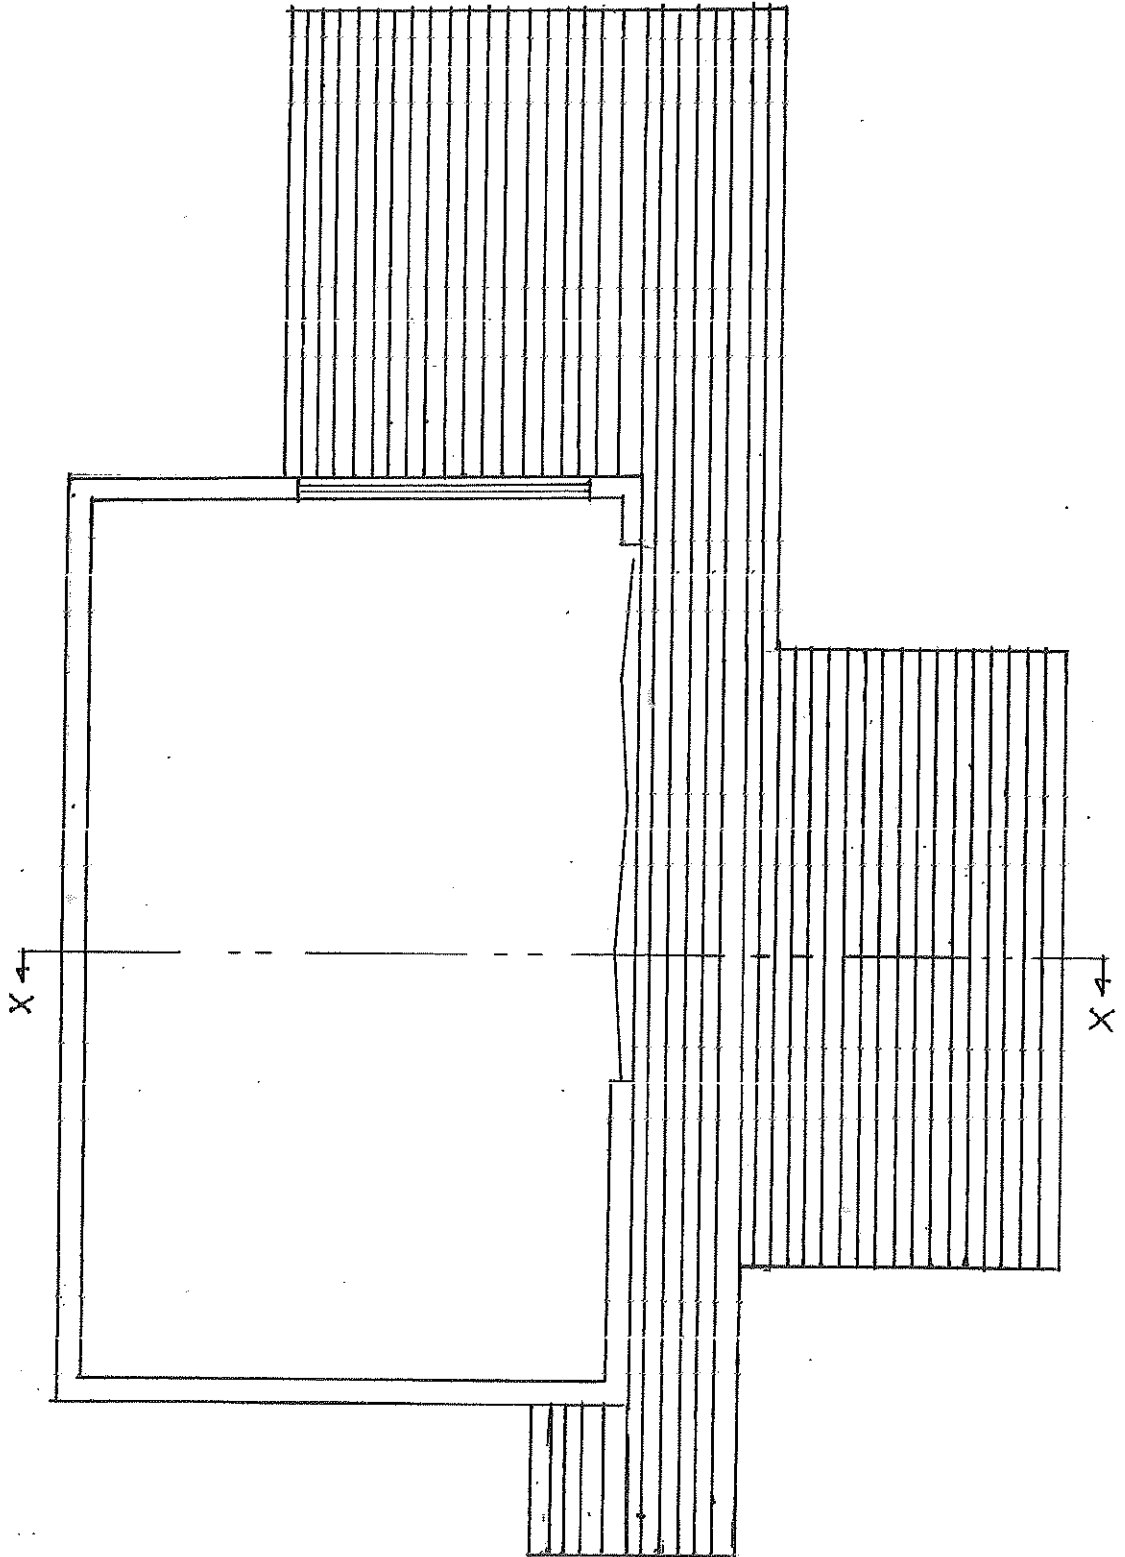

RECEIVED AT
PENALLTA HOUSE
03 MAY 2024