



ELEVATIONS

Scale: 1/50

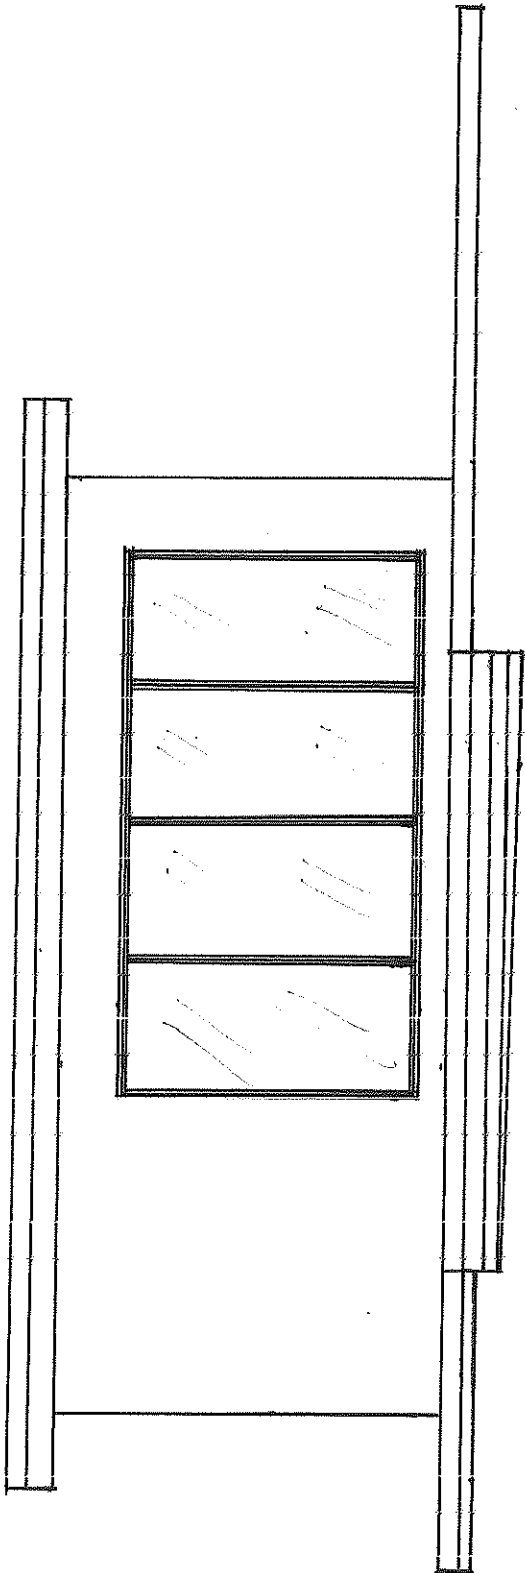

FRONT

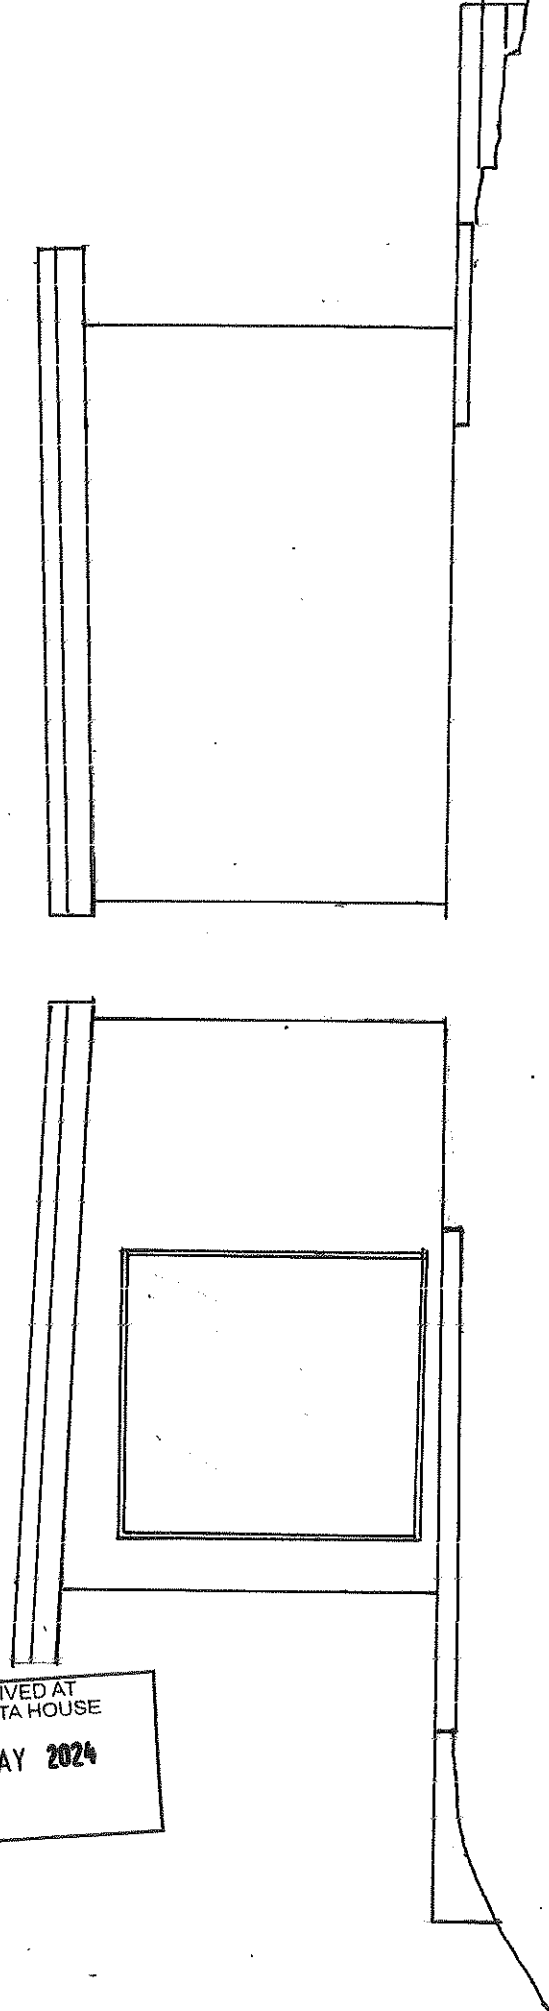

SIDE

SIDE

RECEIVED AT
PENALLTA HOUSE
03 MAY 2024