



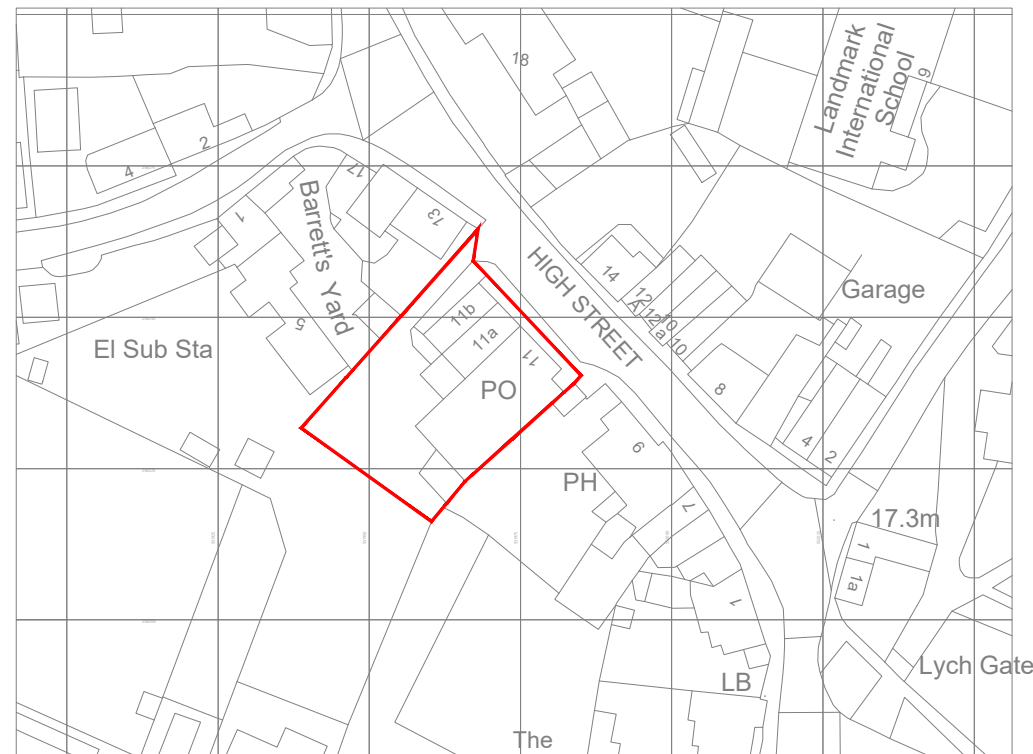

SCALE 1 : 1250

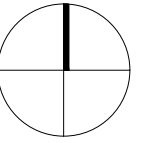

Ordnance Survey, (c) Crown Copyright 2024. All rights reserved. Licence number 100022432

**1** SITE LOCATION PLAN  
1:1250

REV	DATE	DESCRIPTION	DR	CH
-----	------	-------------	----	----

**PLANNING ISSUE**

**DB3**

**LEEDS**

4th Floor, 10 South Parade, Leeds LS1 5QS.  
T: 0113 244 6931 www.darntonb3.com

CLIENT  
The Co-operative Group

PROJECT  
Fulbourn

TITLE  
Site Location Plan

CREATION DATE	SCALE @ A3	DRN	CHK	STATUS
26.04.24	1:1250	SN		P

SHEET NO.	REVISION
<b>16887 - DB3 - B01-00 - DR - A - 90003</b>	

PROJECT NO | ORIGINATOR | ZONE | LEVEL | TYPE | ROLE | NUMBER

© COPYRIGHT: ALL RIGHTS RESERVED.  
THIS DRAWING MUST BE READ IN CONJUNCTION WITH ALL OTHER RELEVANT DRAWINGS AND INFORMATION.  
ANY DISCREPANCIES MUST BE REPORTED TO DARNTONB3 IMMEDIATELY.  
THE DRAWING OR INFORMATION MUST NOT BE USED FOR CONSTRUCTION UNLESS EXPRESSLY ISSUED FOR CONSTRUCTION.  
DO NOT SCALE FROM THIS DRAWING. USE DISPLAYED DIMENSIONS.