

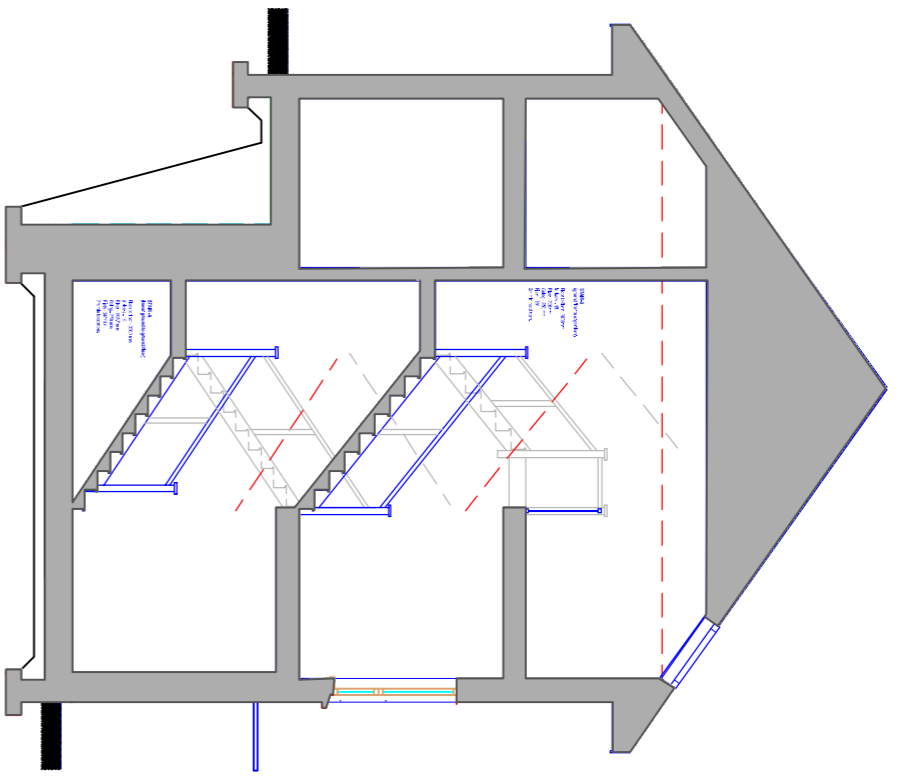



TYPE 1

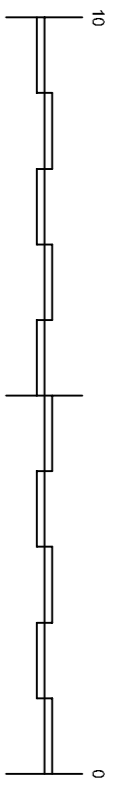


Section A-A

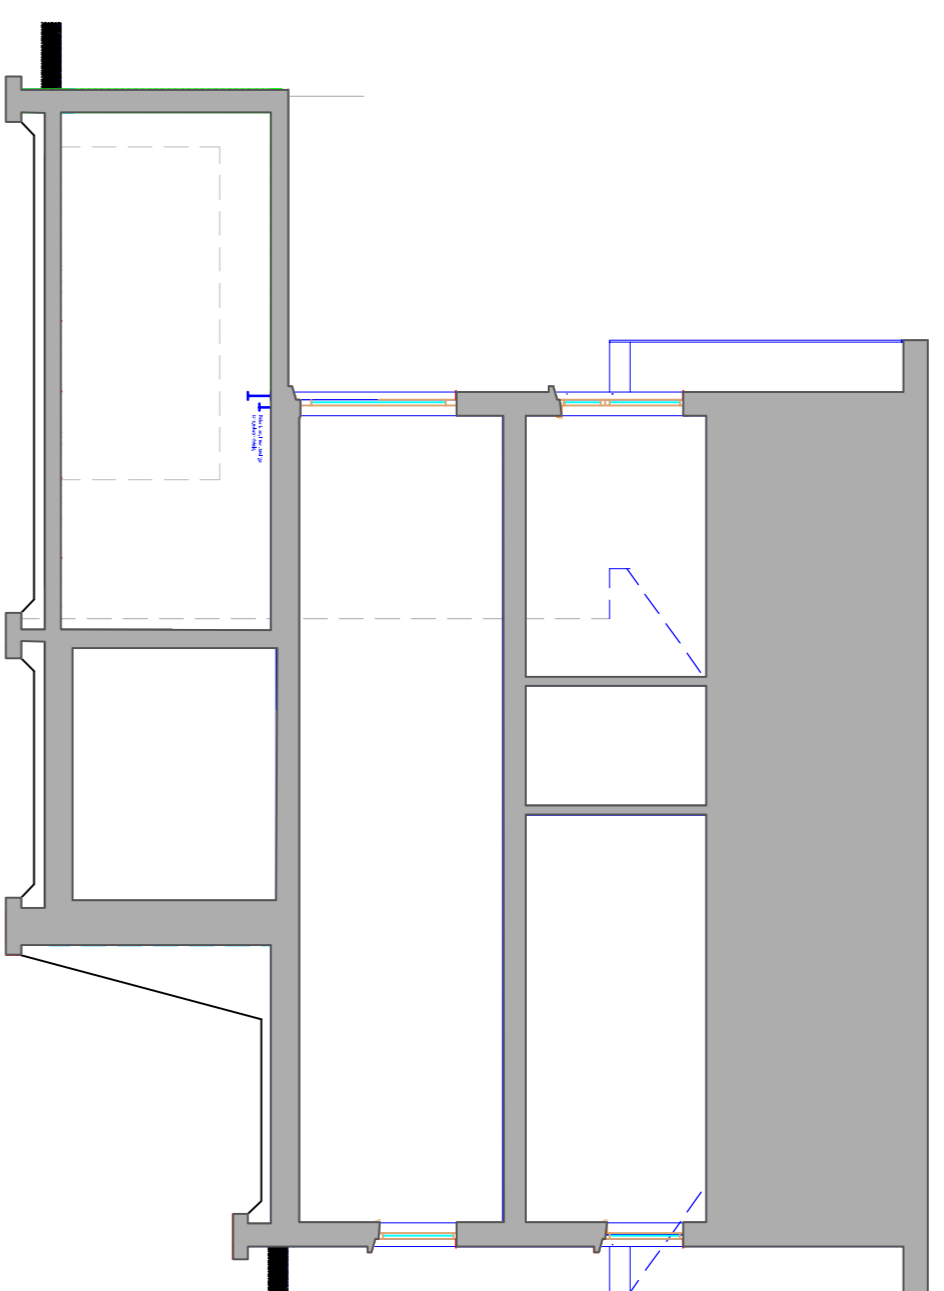


Section B-B

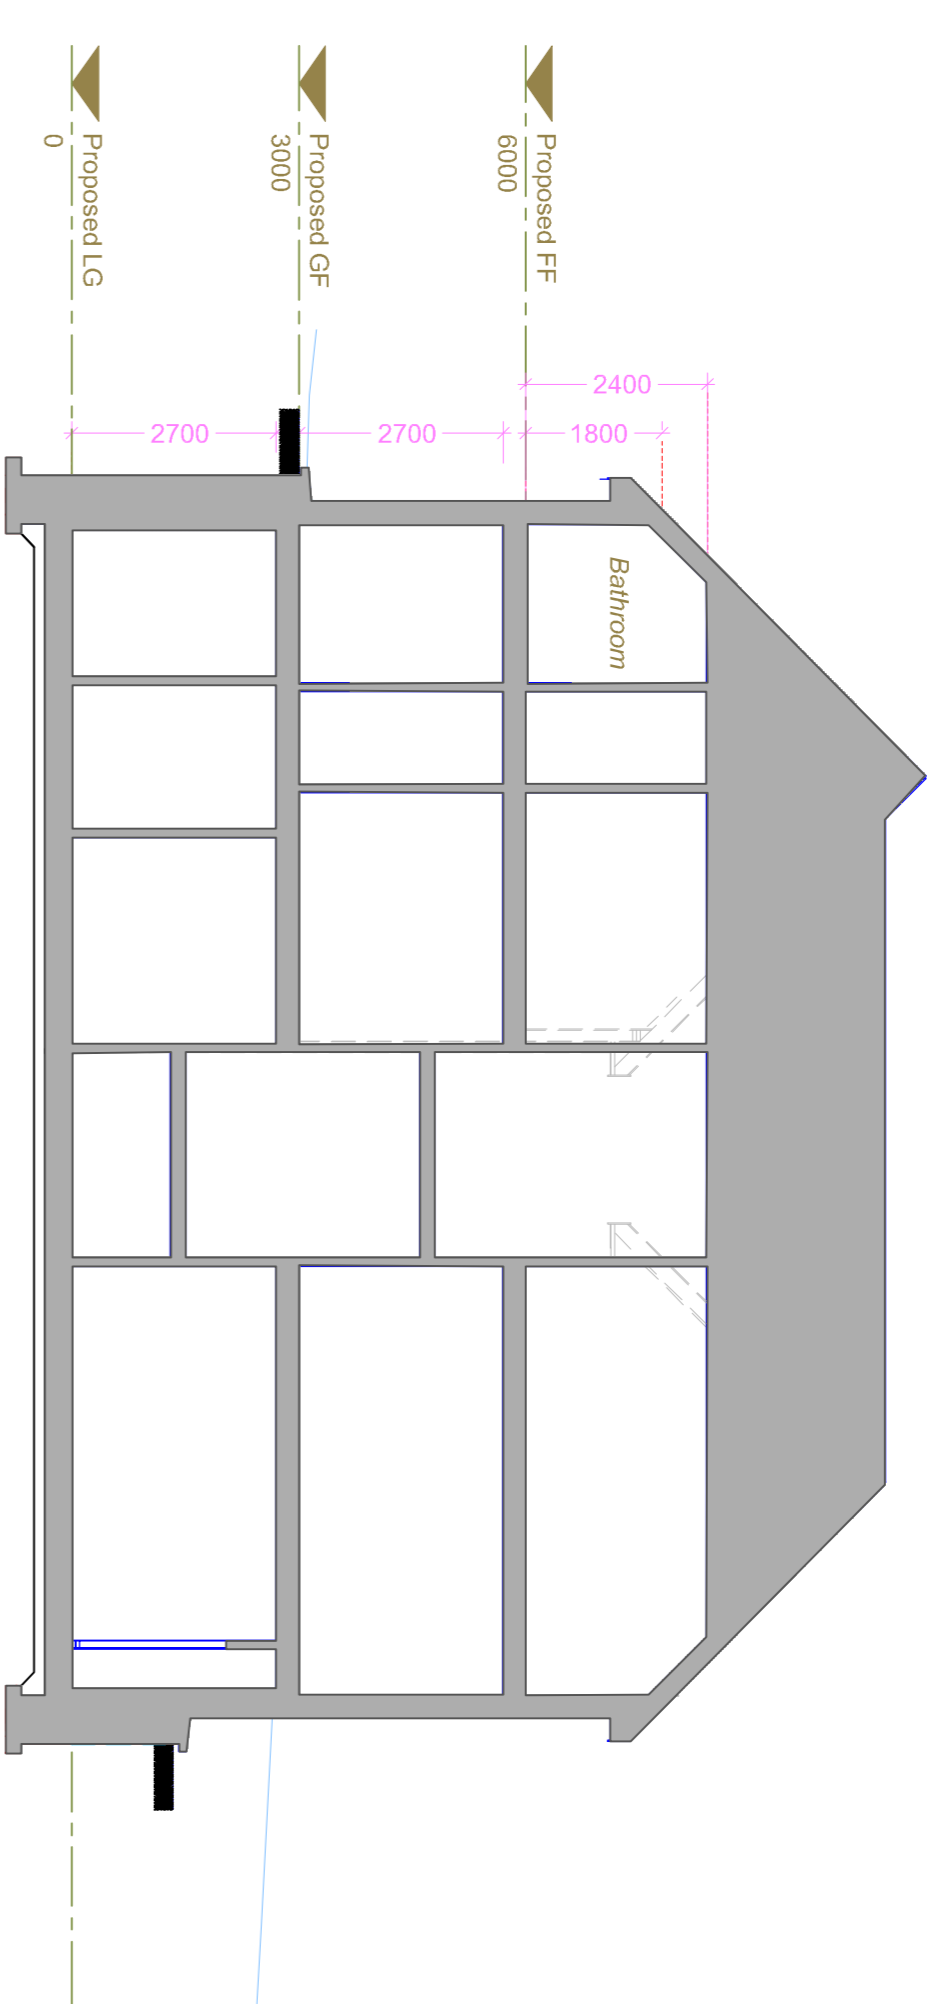

Section C-C

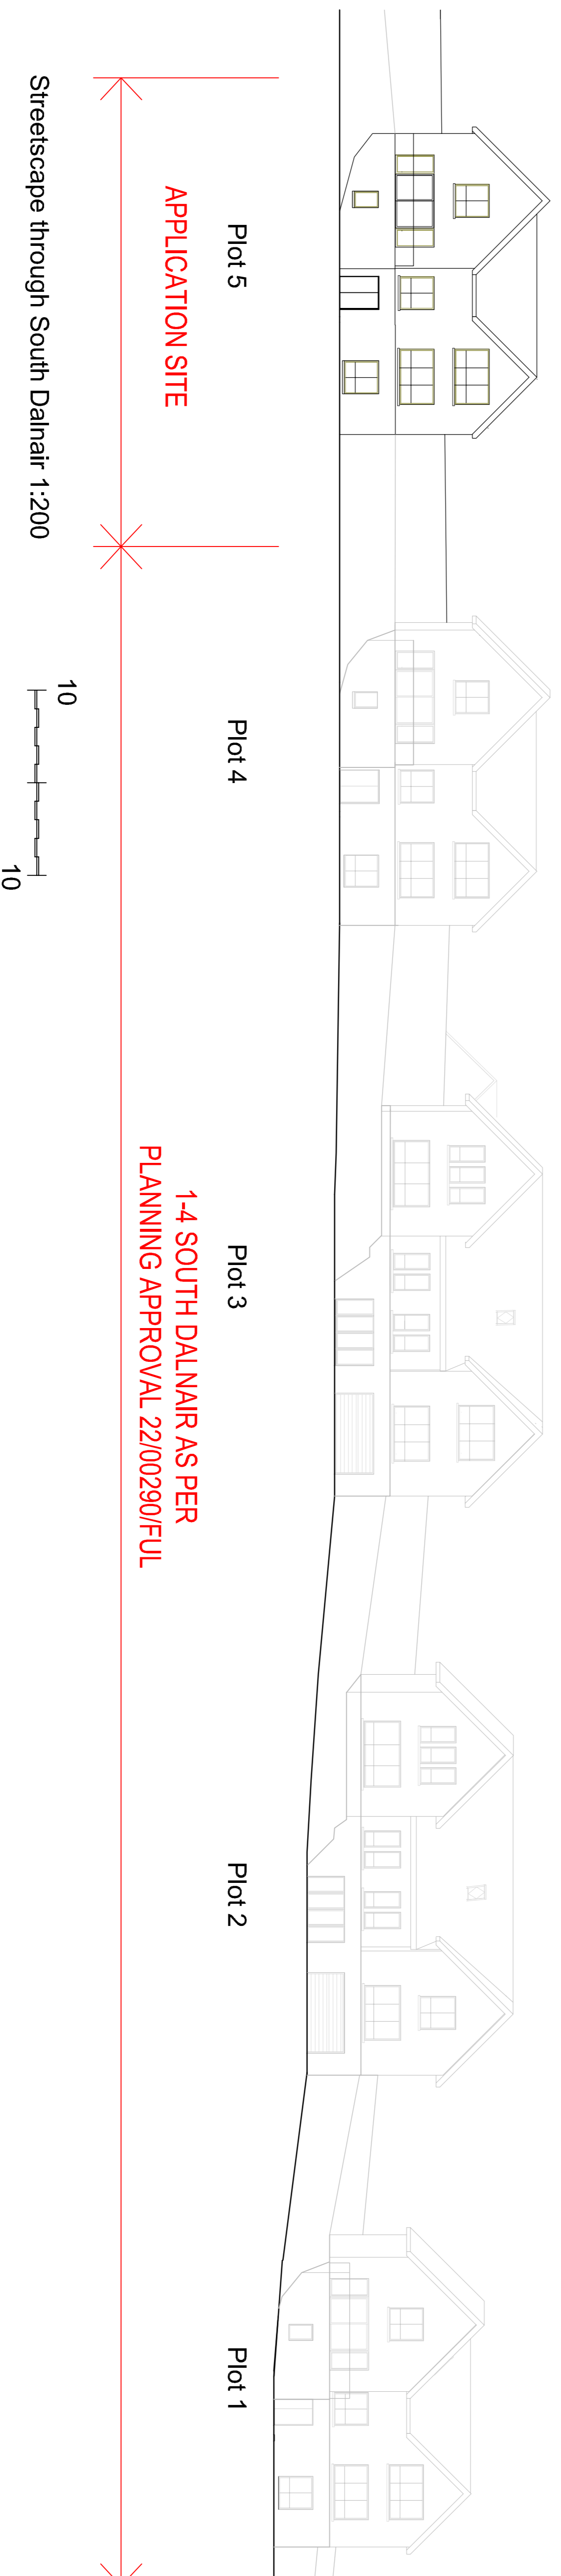

Streetscape through South Dalnair 1:200

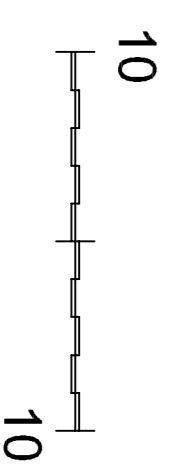

THIS DOCUMENT IS THE PROPERTY OF ROSS WOODS ARCHITECTS. ALL RIGHTS ARE RESERVED. THIS DOCUMENT IS NOT TO BE USED, REPRODUCED, DISCLOSED OR PUBLISHED IN WHOLE OR IN PART, WITHOUT THE PRIOR WRITTEN PERMISSION OF ROSS WOODS ARCHITECTS IN ELCHIN, FIFE.

DO NOT SCALE FROM DRAWING
IF IN DOUBT ASK.

TYPE 1

NO.	REVISION	DATE	BY
1	SCALE BARS ADDED		
2	AMENDMENT		

PROPOSED NEW HOUSE
PLOT 3 SOUTH DALNAIR
DALNAIR ESTATE, CROFTVALE
STIRLINGSHIRE, G63 0FF for **FM GROUP**

Title:	HOUSE TYPE 1 - Sections Streetscape
Client:	FM GROUP
Job No.:	RWA/23/08
Scale:	1:100 / 200
Date:	14/09/23
Dwg No.:	BW 004
Rev:	A

ROSS WOODS ARCHITECTS
54 BAKER'S STREET
GLASSGOW, SCOTLAND
G3 7DS

Tel: +44 (0) 141 204 5316
e-mail: campbell@rosswoodsarchitects.com
www.rosswoodsarchitects.com

DRAWINGS ARE BASED ON THOMAS ROBINSON ARCHITECTS
WITH FM DEVELOPMENT COPYRIGHT.

PLANNING APPLICATION