


THIS DOCUMENT IS THE PROPERTY OF ROSS WOODS ARCHITECTS. IT IS NOT TO BE REPRODUCED, COPIED, OR DISTRIBUTED IN ANY MANNER WITHOUT THE WRITTEN PERMISSION OF ROSS WOODS ARCHITECTS IN SCOTLAND.

**DO NOT SCALE FROM DRAWING
IF IN DOUBT ASK.**

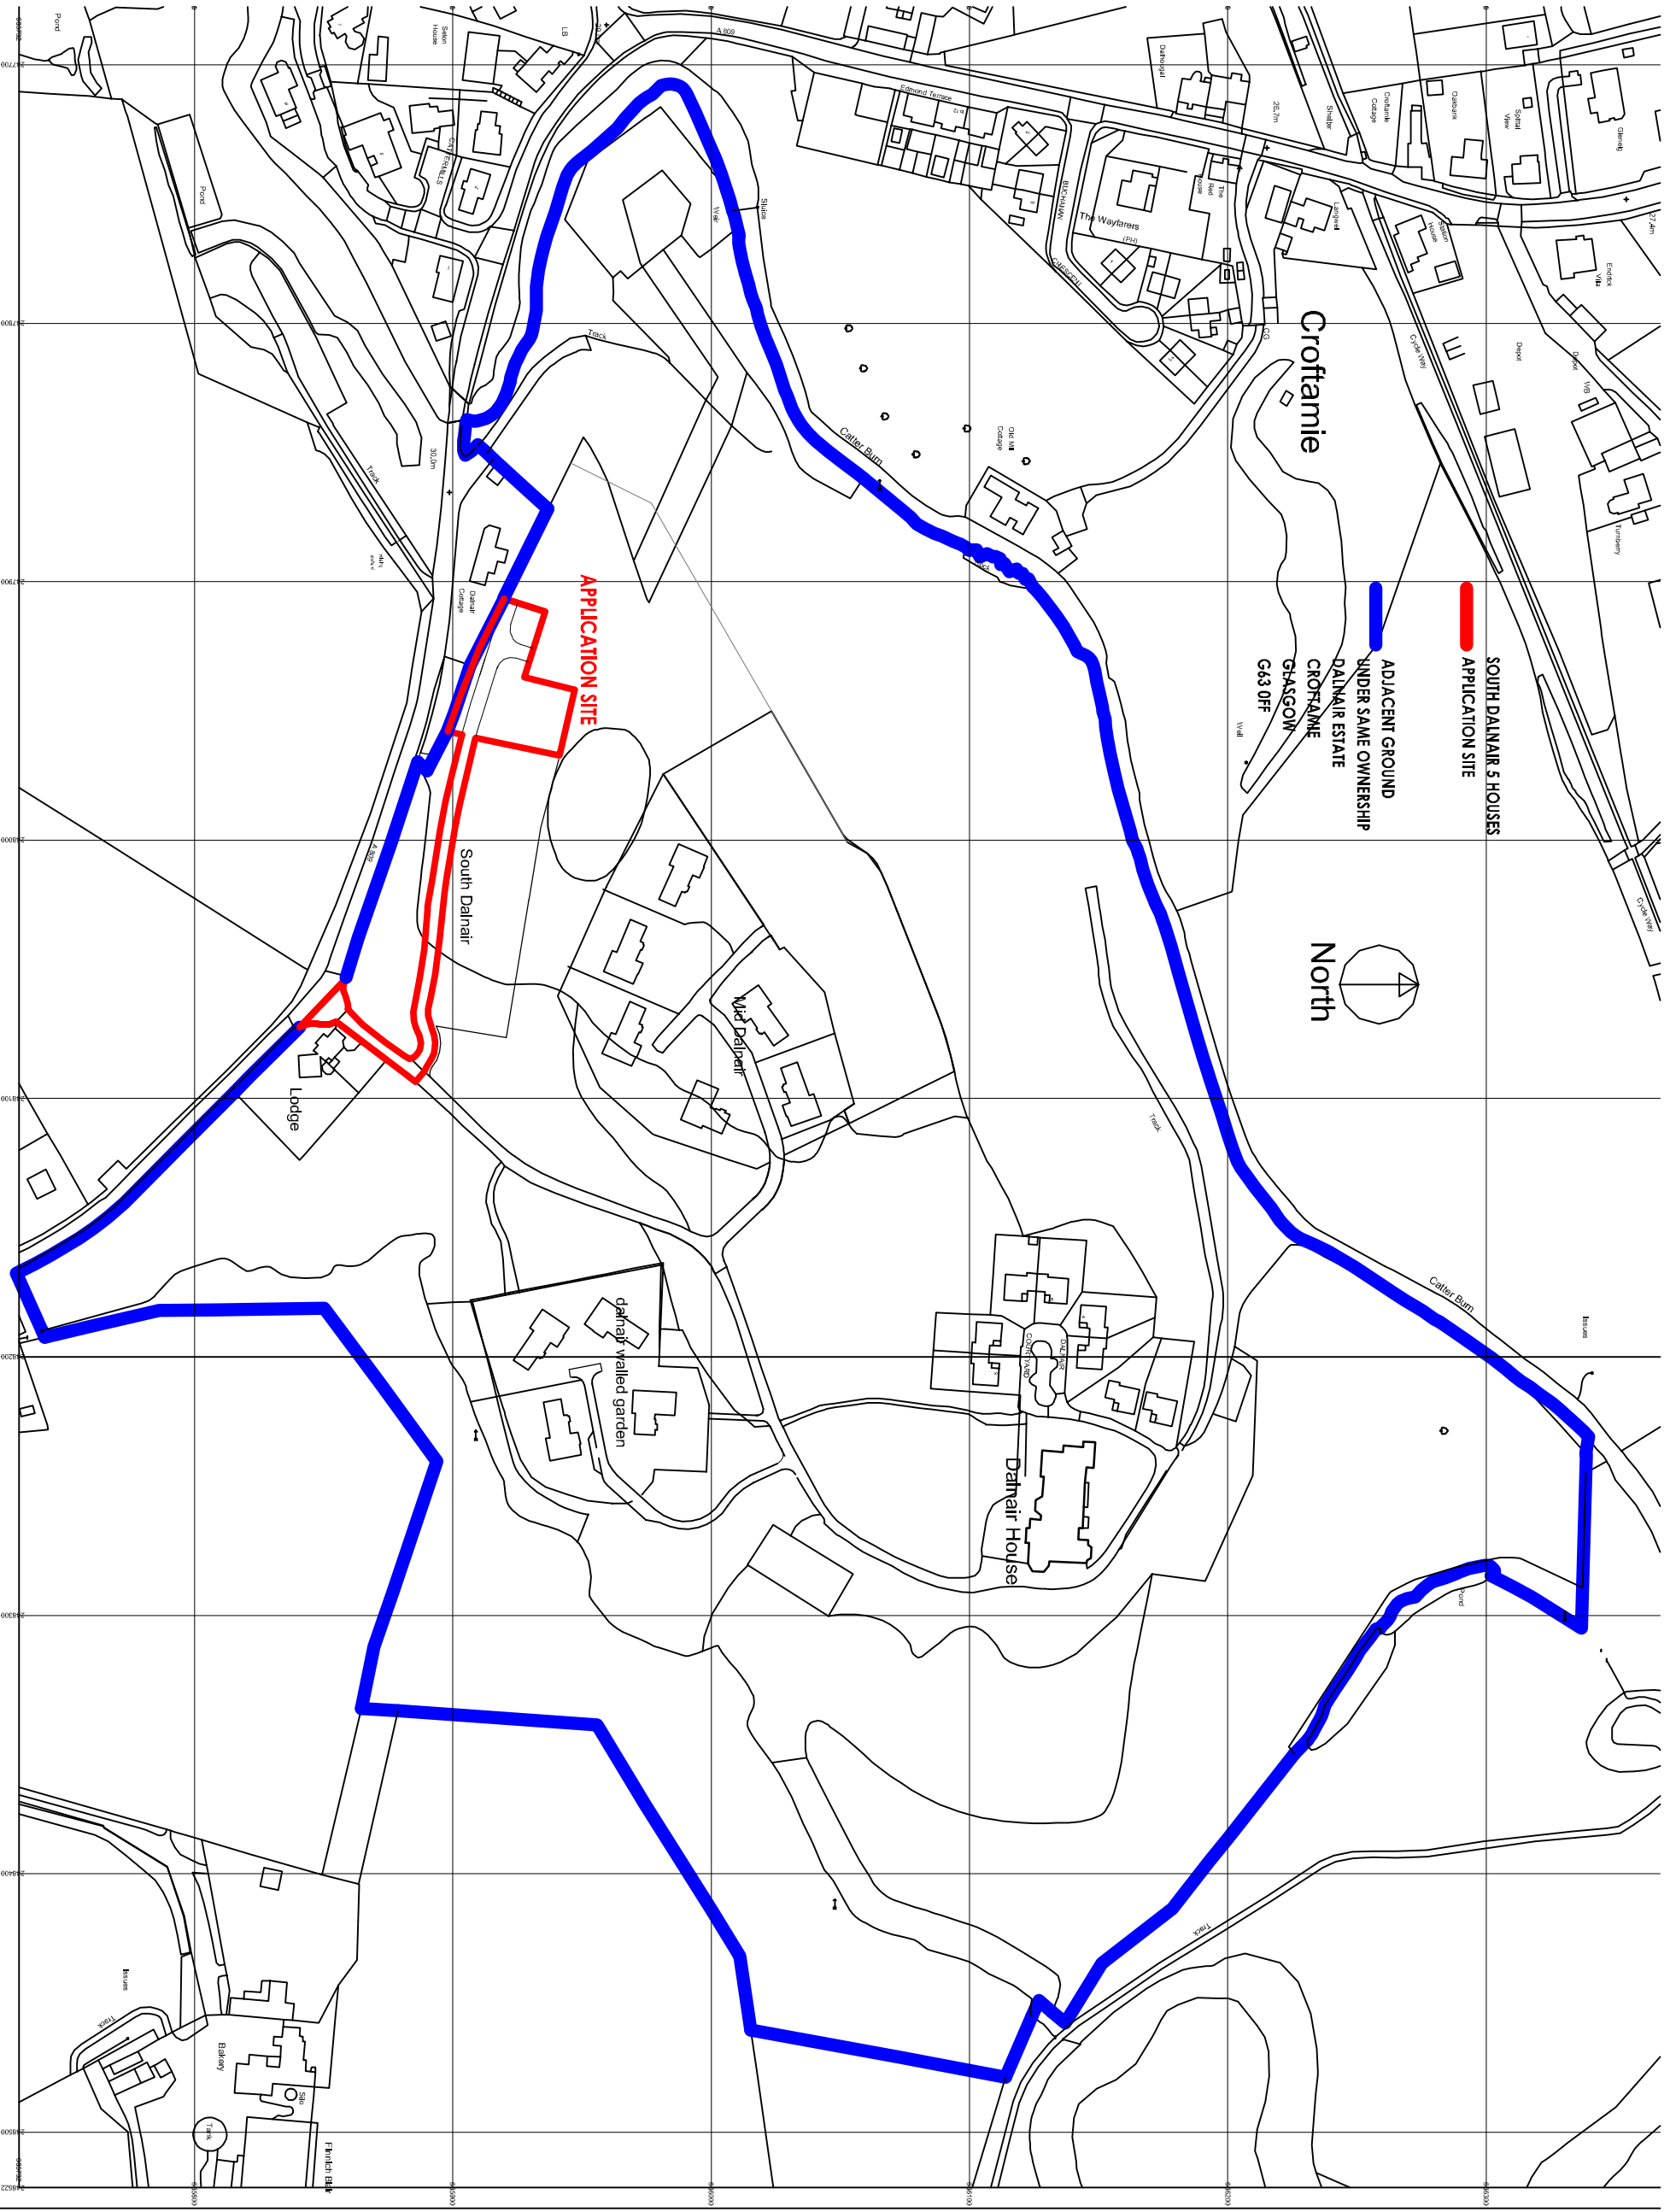

LOCATION PLAN
1:2500

PROPOSED HOUSE (Part 5), SOUTH DALNAIR, DALNAIR ESTATE, CROFTAMIE, G83 OFF, for FM GROUP	Client: FM GROUP
Job No.: RWA/23/08	Drawn: CW
Scale: 1:2500	Date: Dec. A
Enq No.: 001	Rev: A
ROSS WOODS ARCHITECTS	
54 Bevilacqua Street GLASGOW, SCOTLAND G3 7DS	
T: +44 (0) 141 901 959 E: info@rosswoodsarchitects.com www.rosswoodsarchitects.com	

PLANNING APPLICATION

Serial number: 287228
© Crown copyright and database right 2023
Ordnance Survey license 10008677
Reproduction in whole or in part is prohibited
without the prior permission of Ordnance Survey