
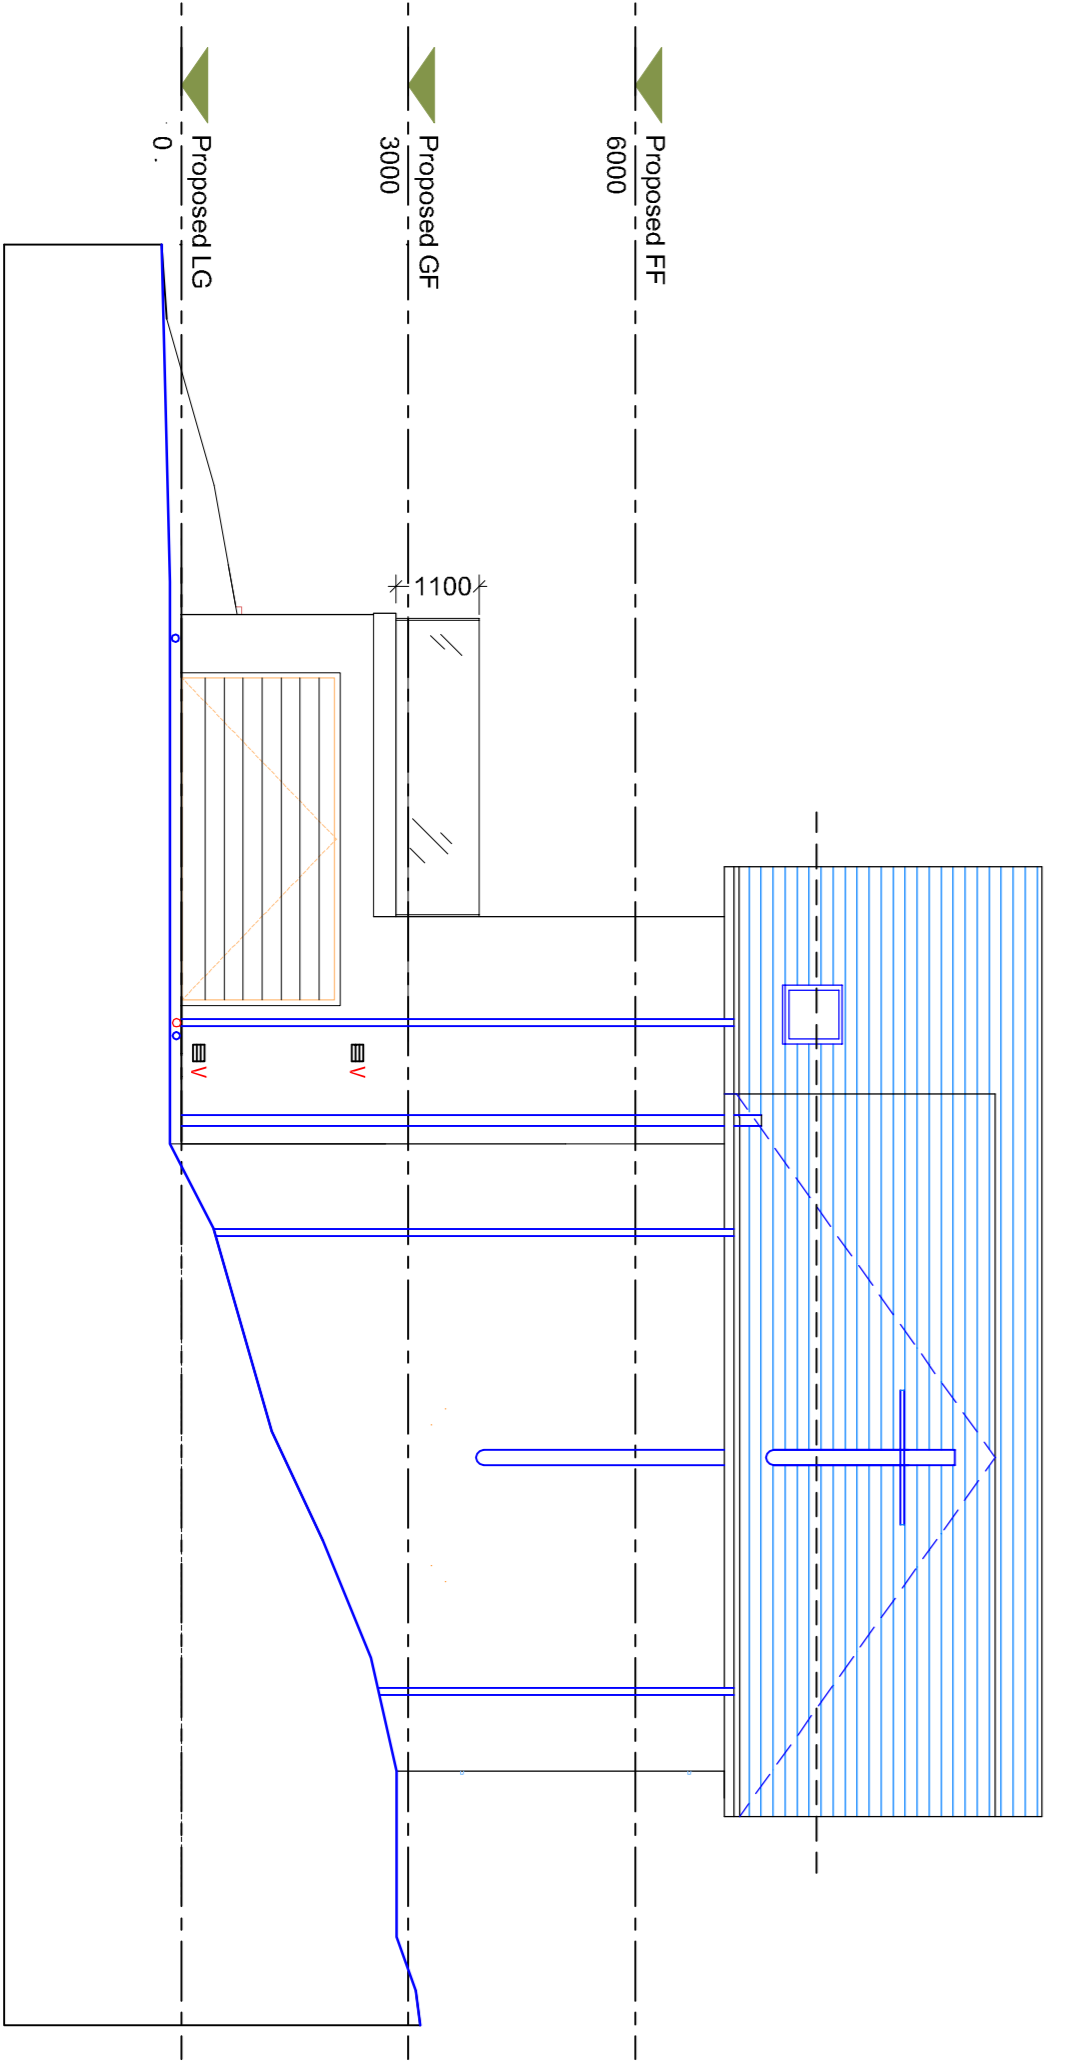
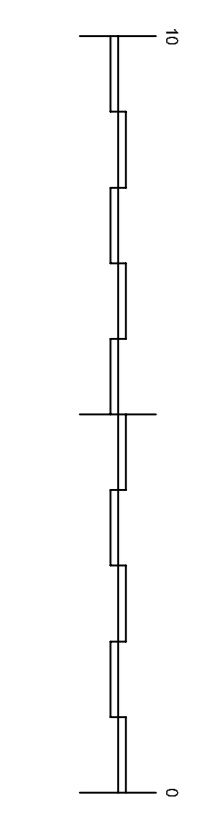
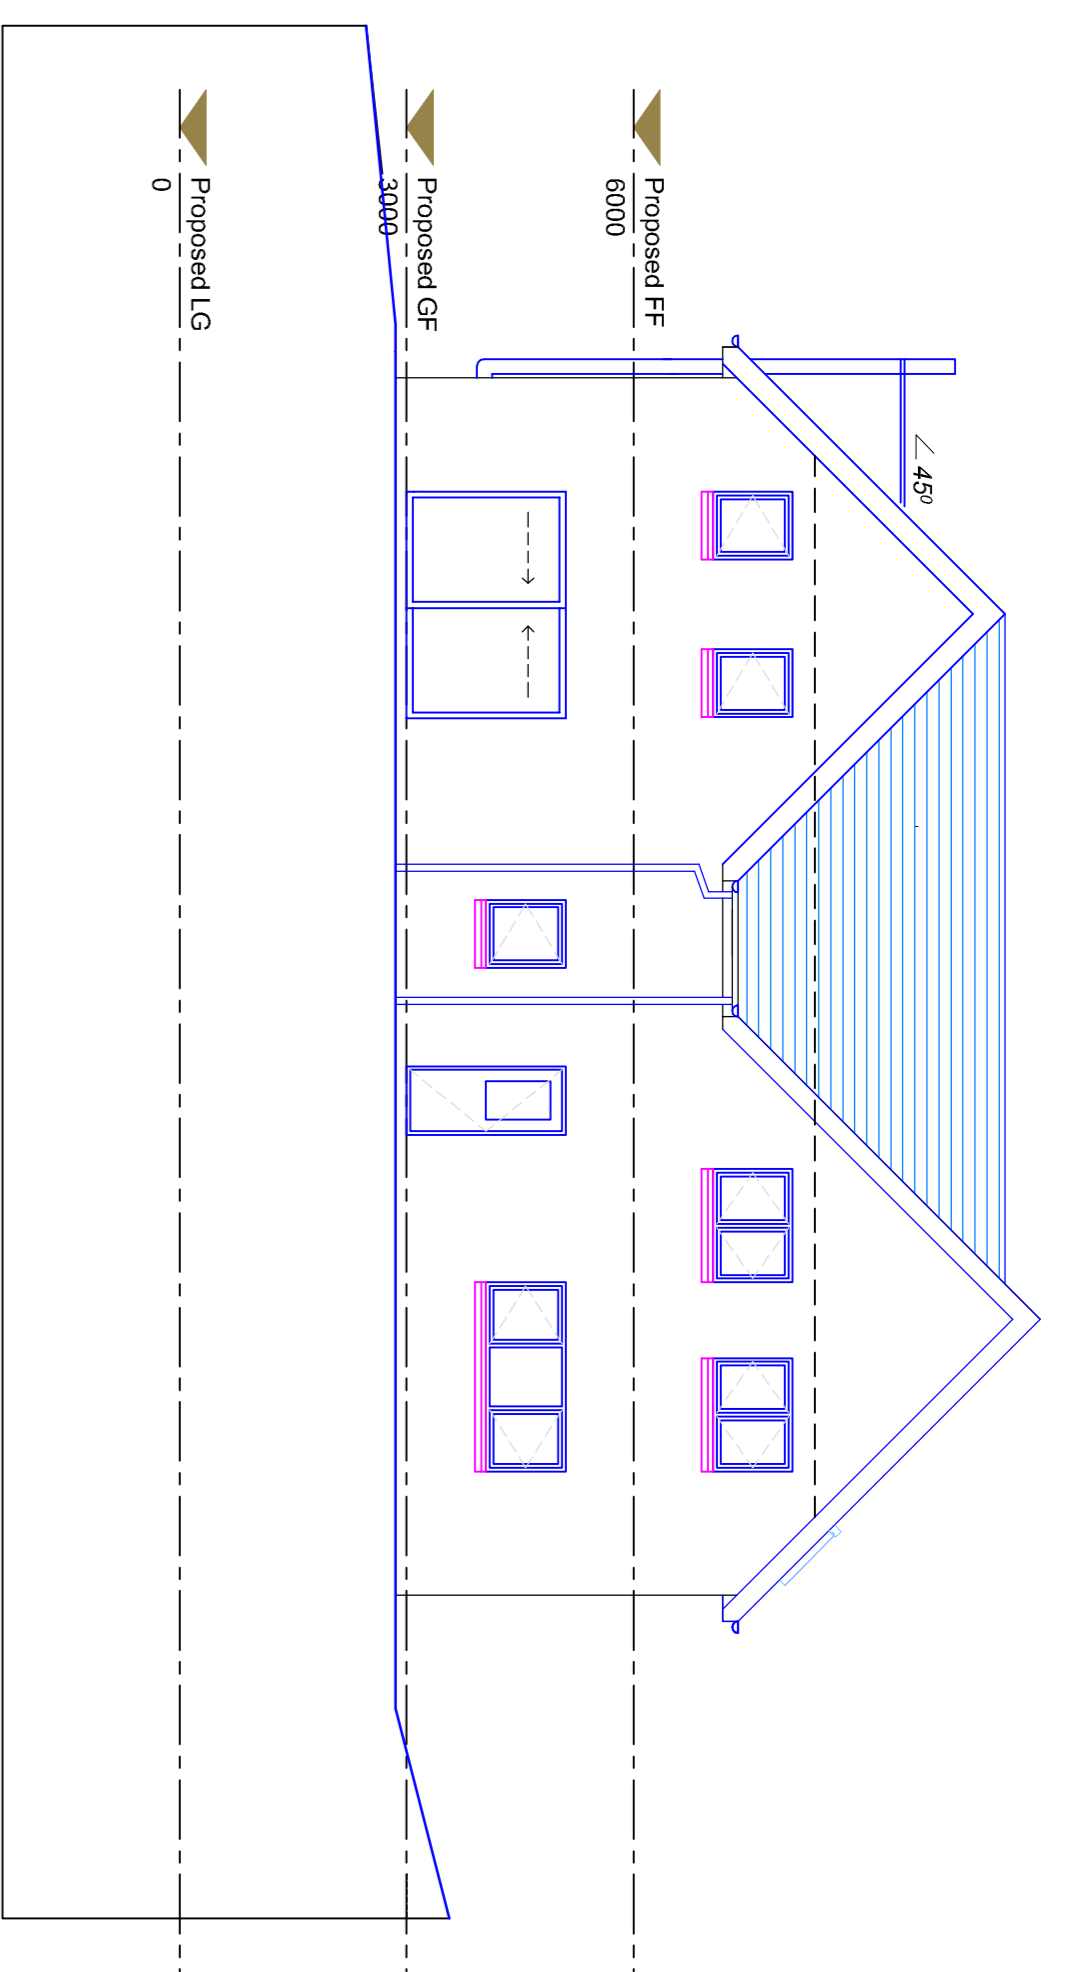
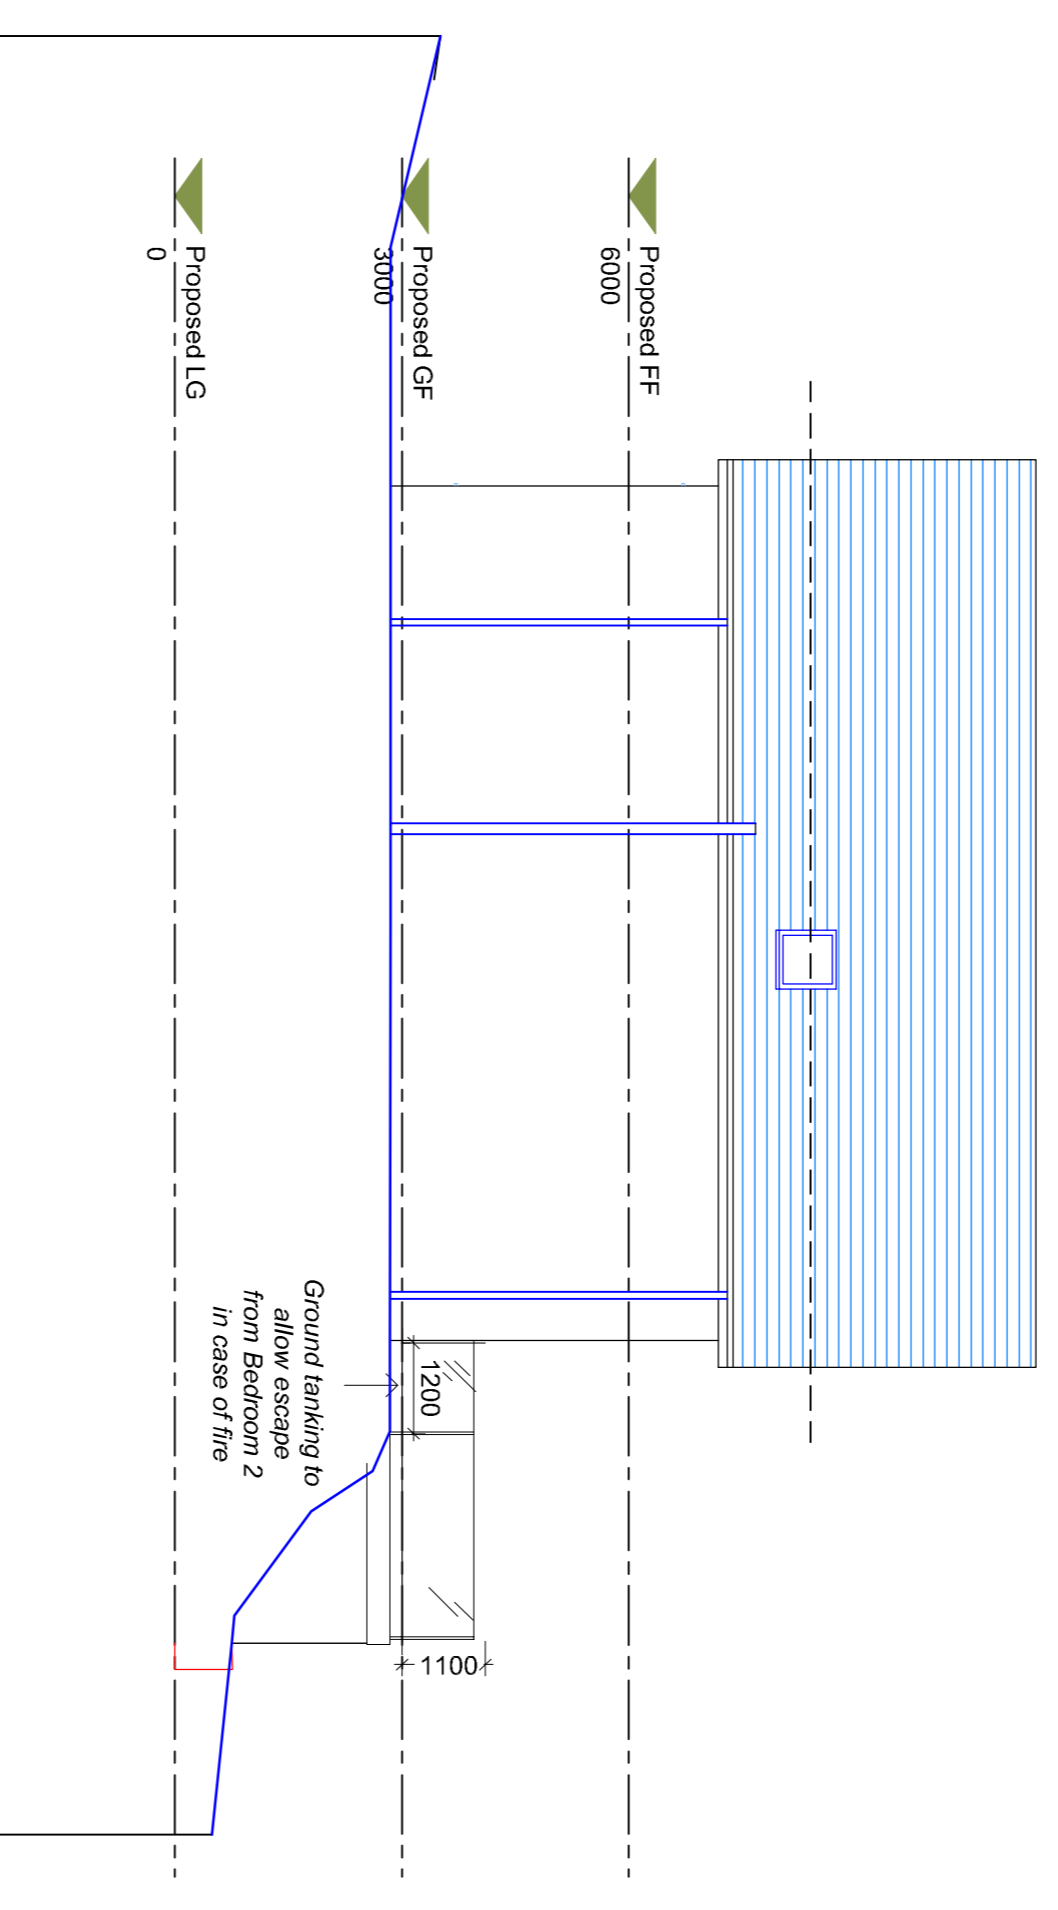
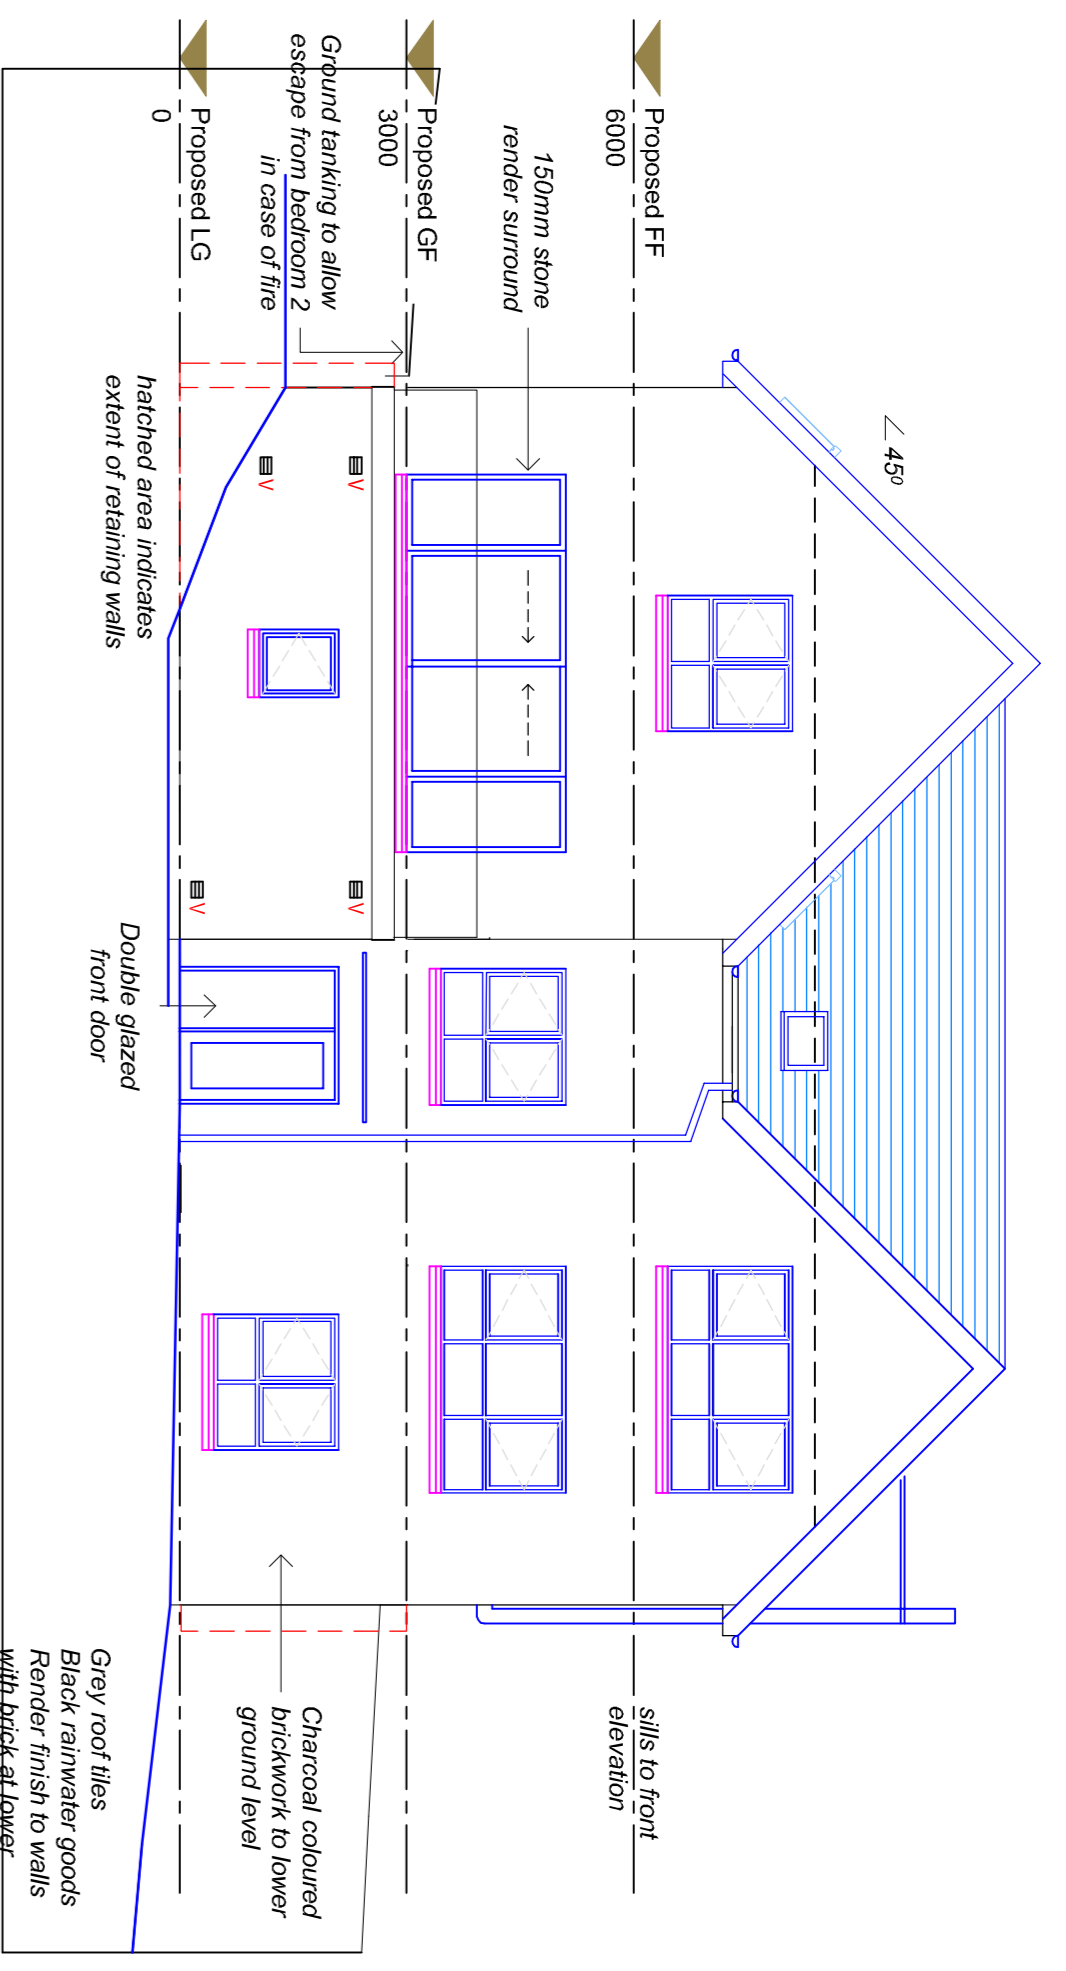
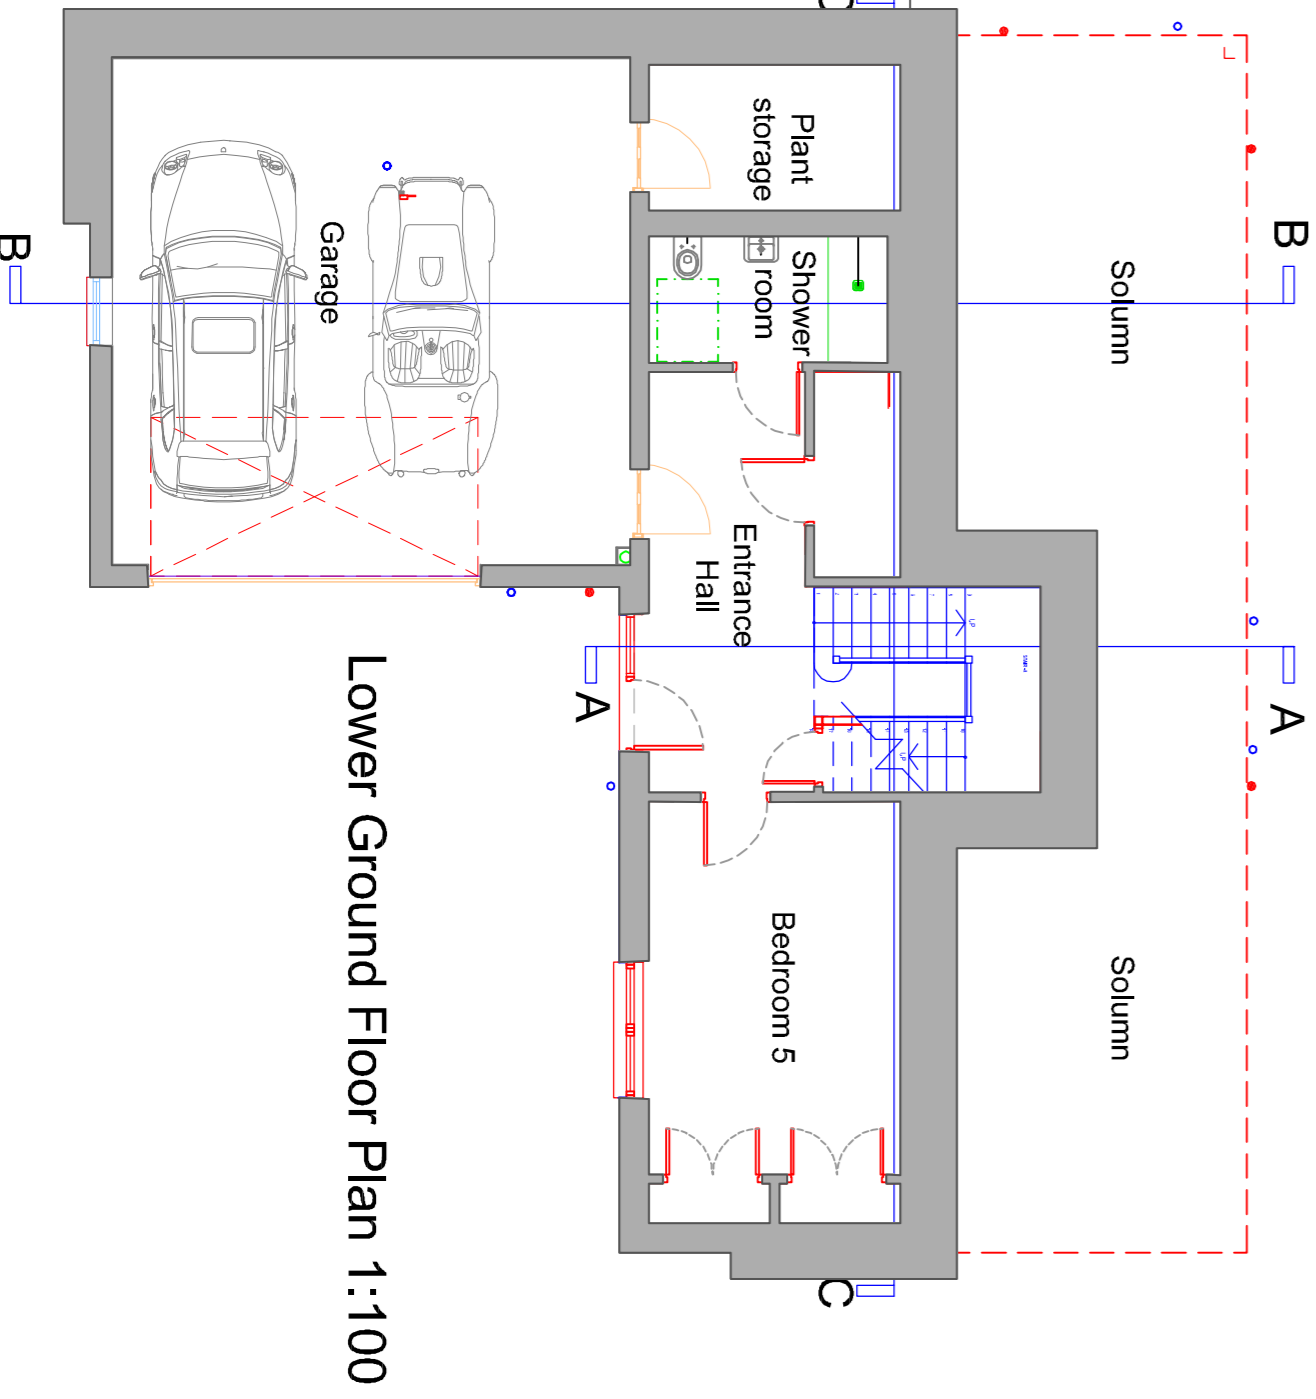
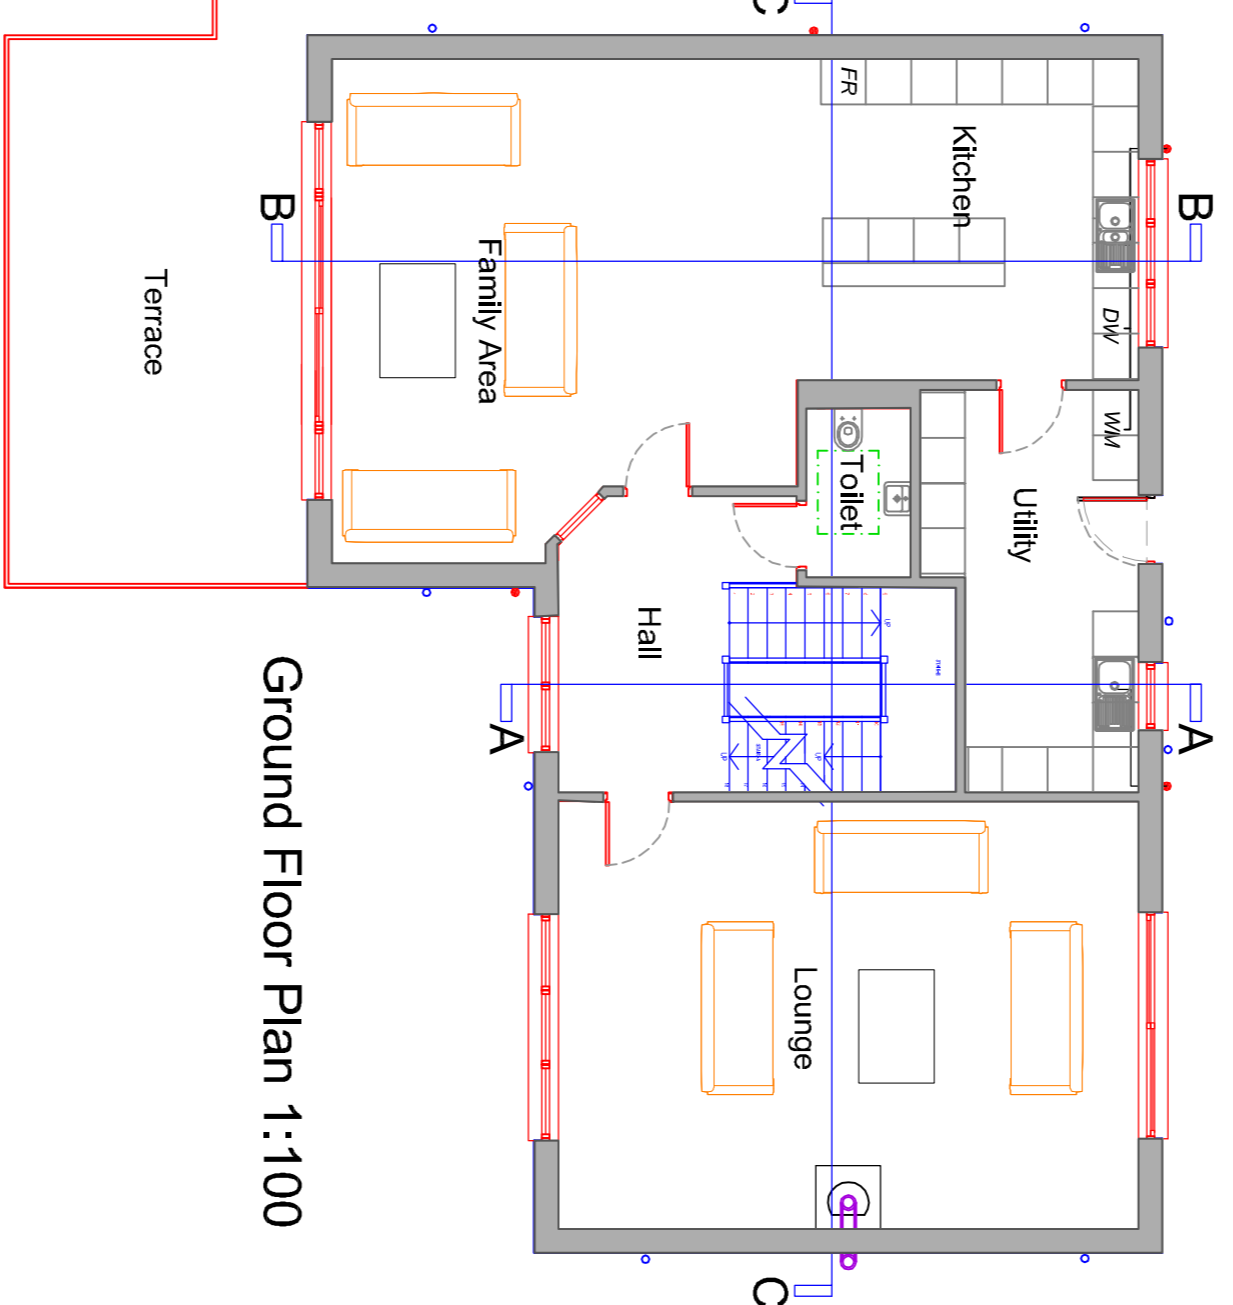


# TYPE 1

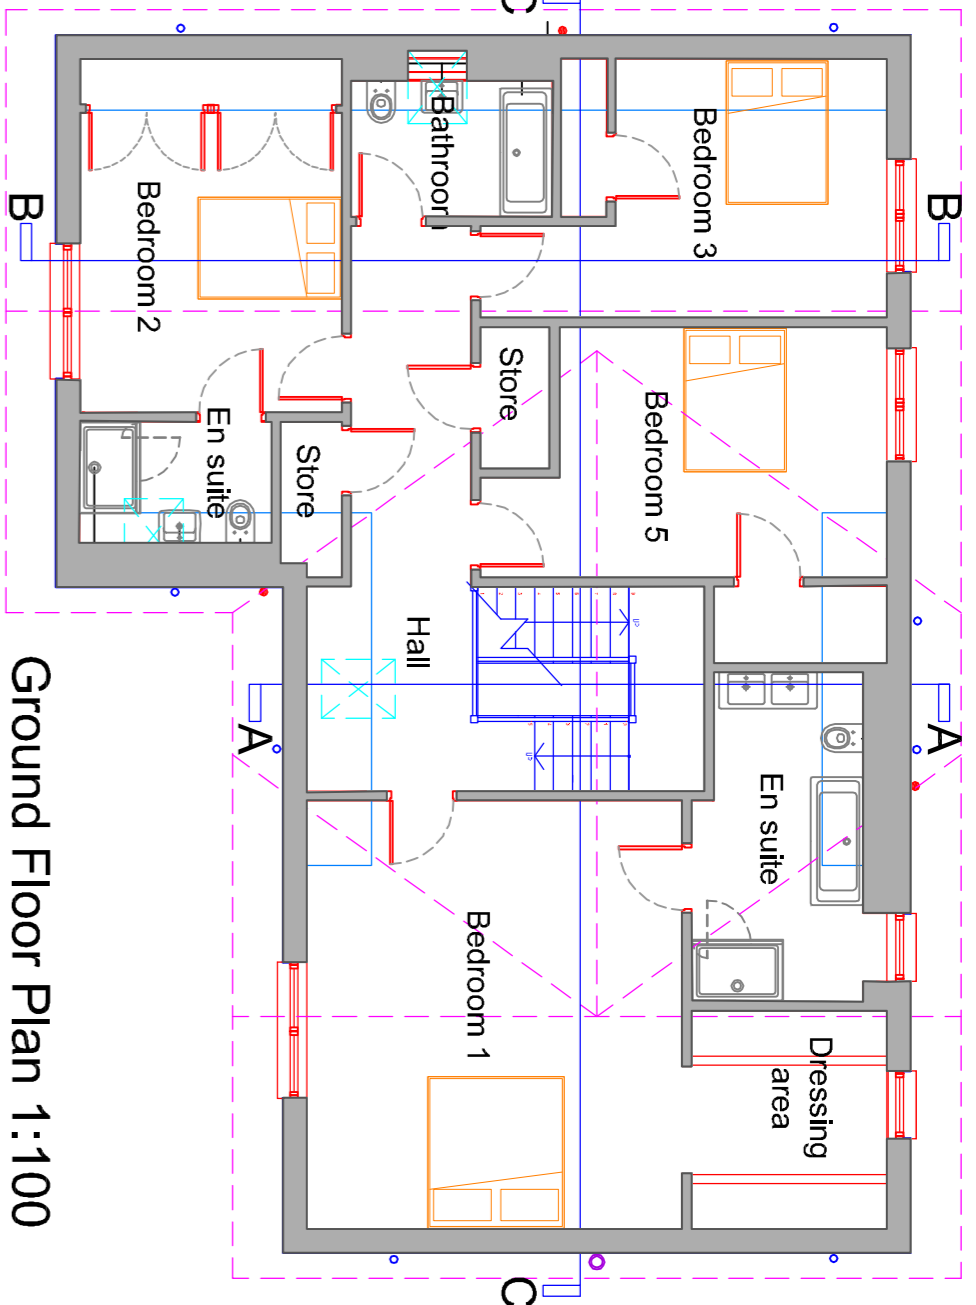

THIS DOCUMENT IS THE PROPERTY OF ROSS WOODS ARCHITECTS. IT IS NOT TO BE REPRODUCED, COPIED, OR CIRCULATED IN WHOLE OR IN PART WITHOUT THE WRITTEN PERMISSION OF ROSS WOODS ARCHITECTS. IN DISMAYANCE.

DO NOT SCALE FROM DRAWING  
IF IN DOUBT ASK.

# TYPE 1

REV	DATE	SCALE BAR ADDED	CW
A	25/04/24	SCALE BAR ADDED	CW
REV	DATE	AMENDMENT	INT

PROPOSED NEW HOUSE  
PLOT 5, SOUTH DALNAIR,  
DALNAIR ESTATE, CROFTVALE,  
STRILINGSHIRE, G63 0JH for FM GROUP

Title: HOUSE TYPE - 1 - plans / elevations  
Client: FM GROUP  
Job No.: RMW/23/08  
Scale: 1:100  
Date: 14/09/23  
Dwg No.: BW 003  
Rev: A

**ROSS WOODS ARCHITECTS**  
54 Birkdale Street  
GLASGOW, SCOTLAND  
G3 7DS  
Tel: +44 (0) 141 204 5316  
www.rosswoodsarchitects.com  
e-mail: campbell@rosswoodsarchitects.com

DRAWINGS ARE BASED ON THOMAS ROBINSON ARCHITECTS  
WITH FM DEVELOPMENT COPYRIGHT.  
**PLANNING APPLICATION**