



Front Elevation  
1:100





Side Elevation  
1:100

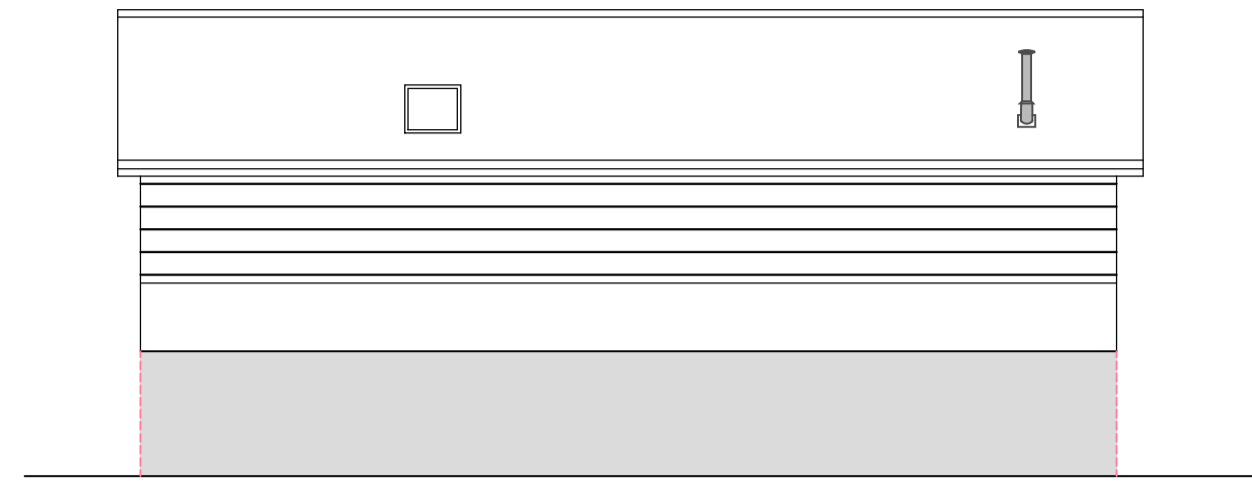


Rear Elevation  
1:100

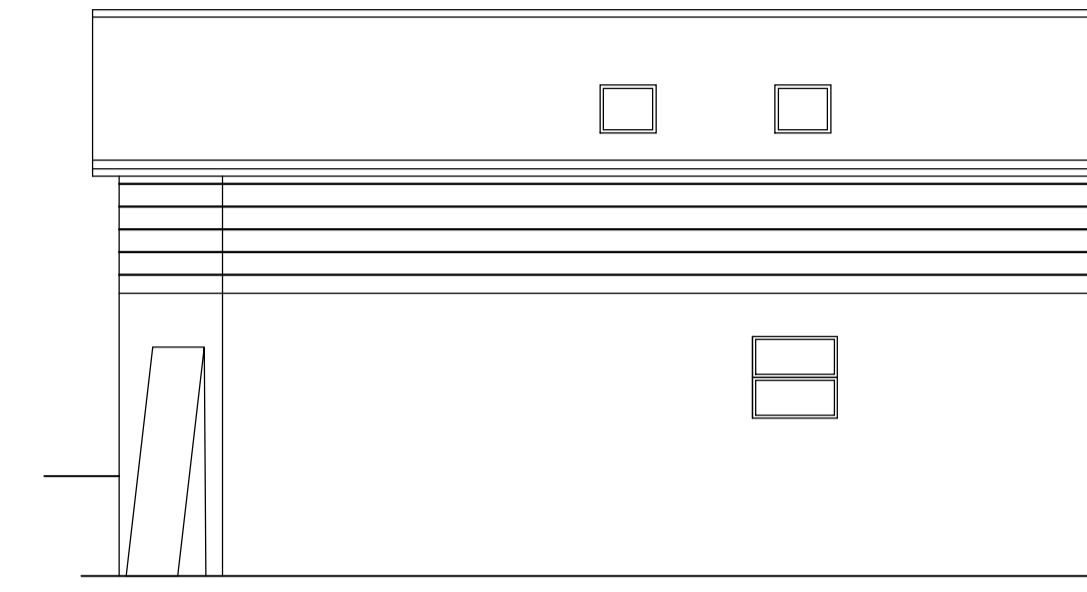

Side Elevation  
1:100

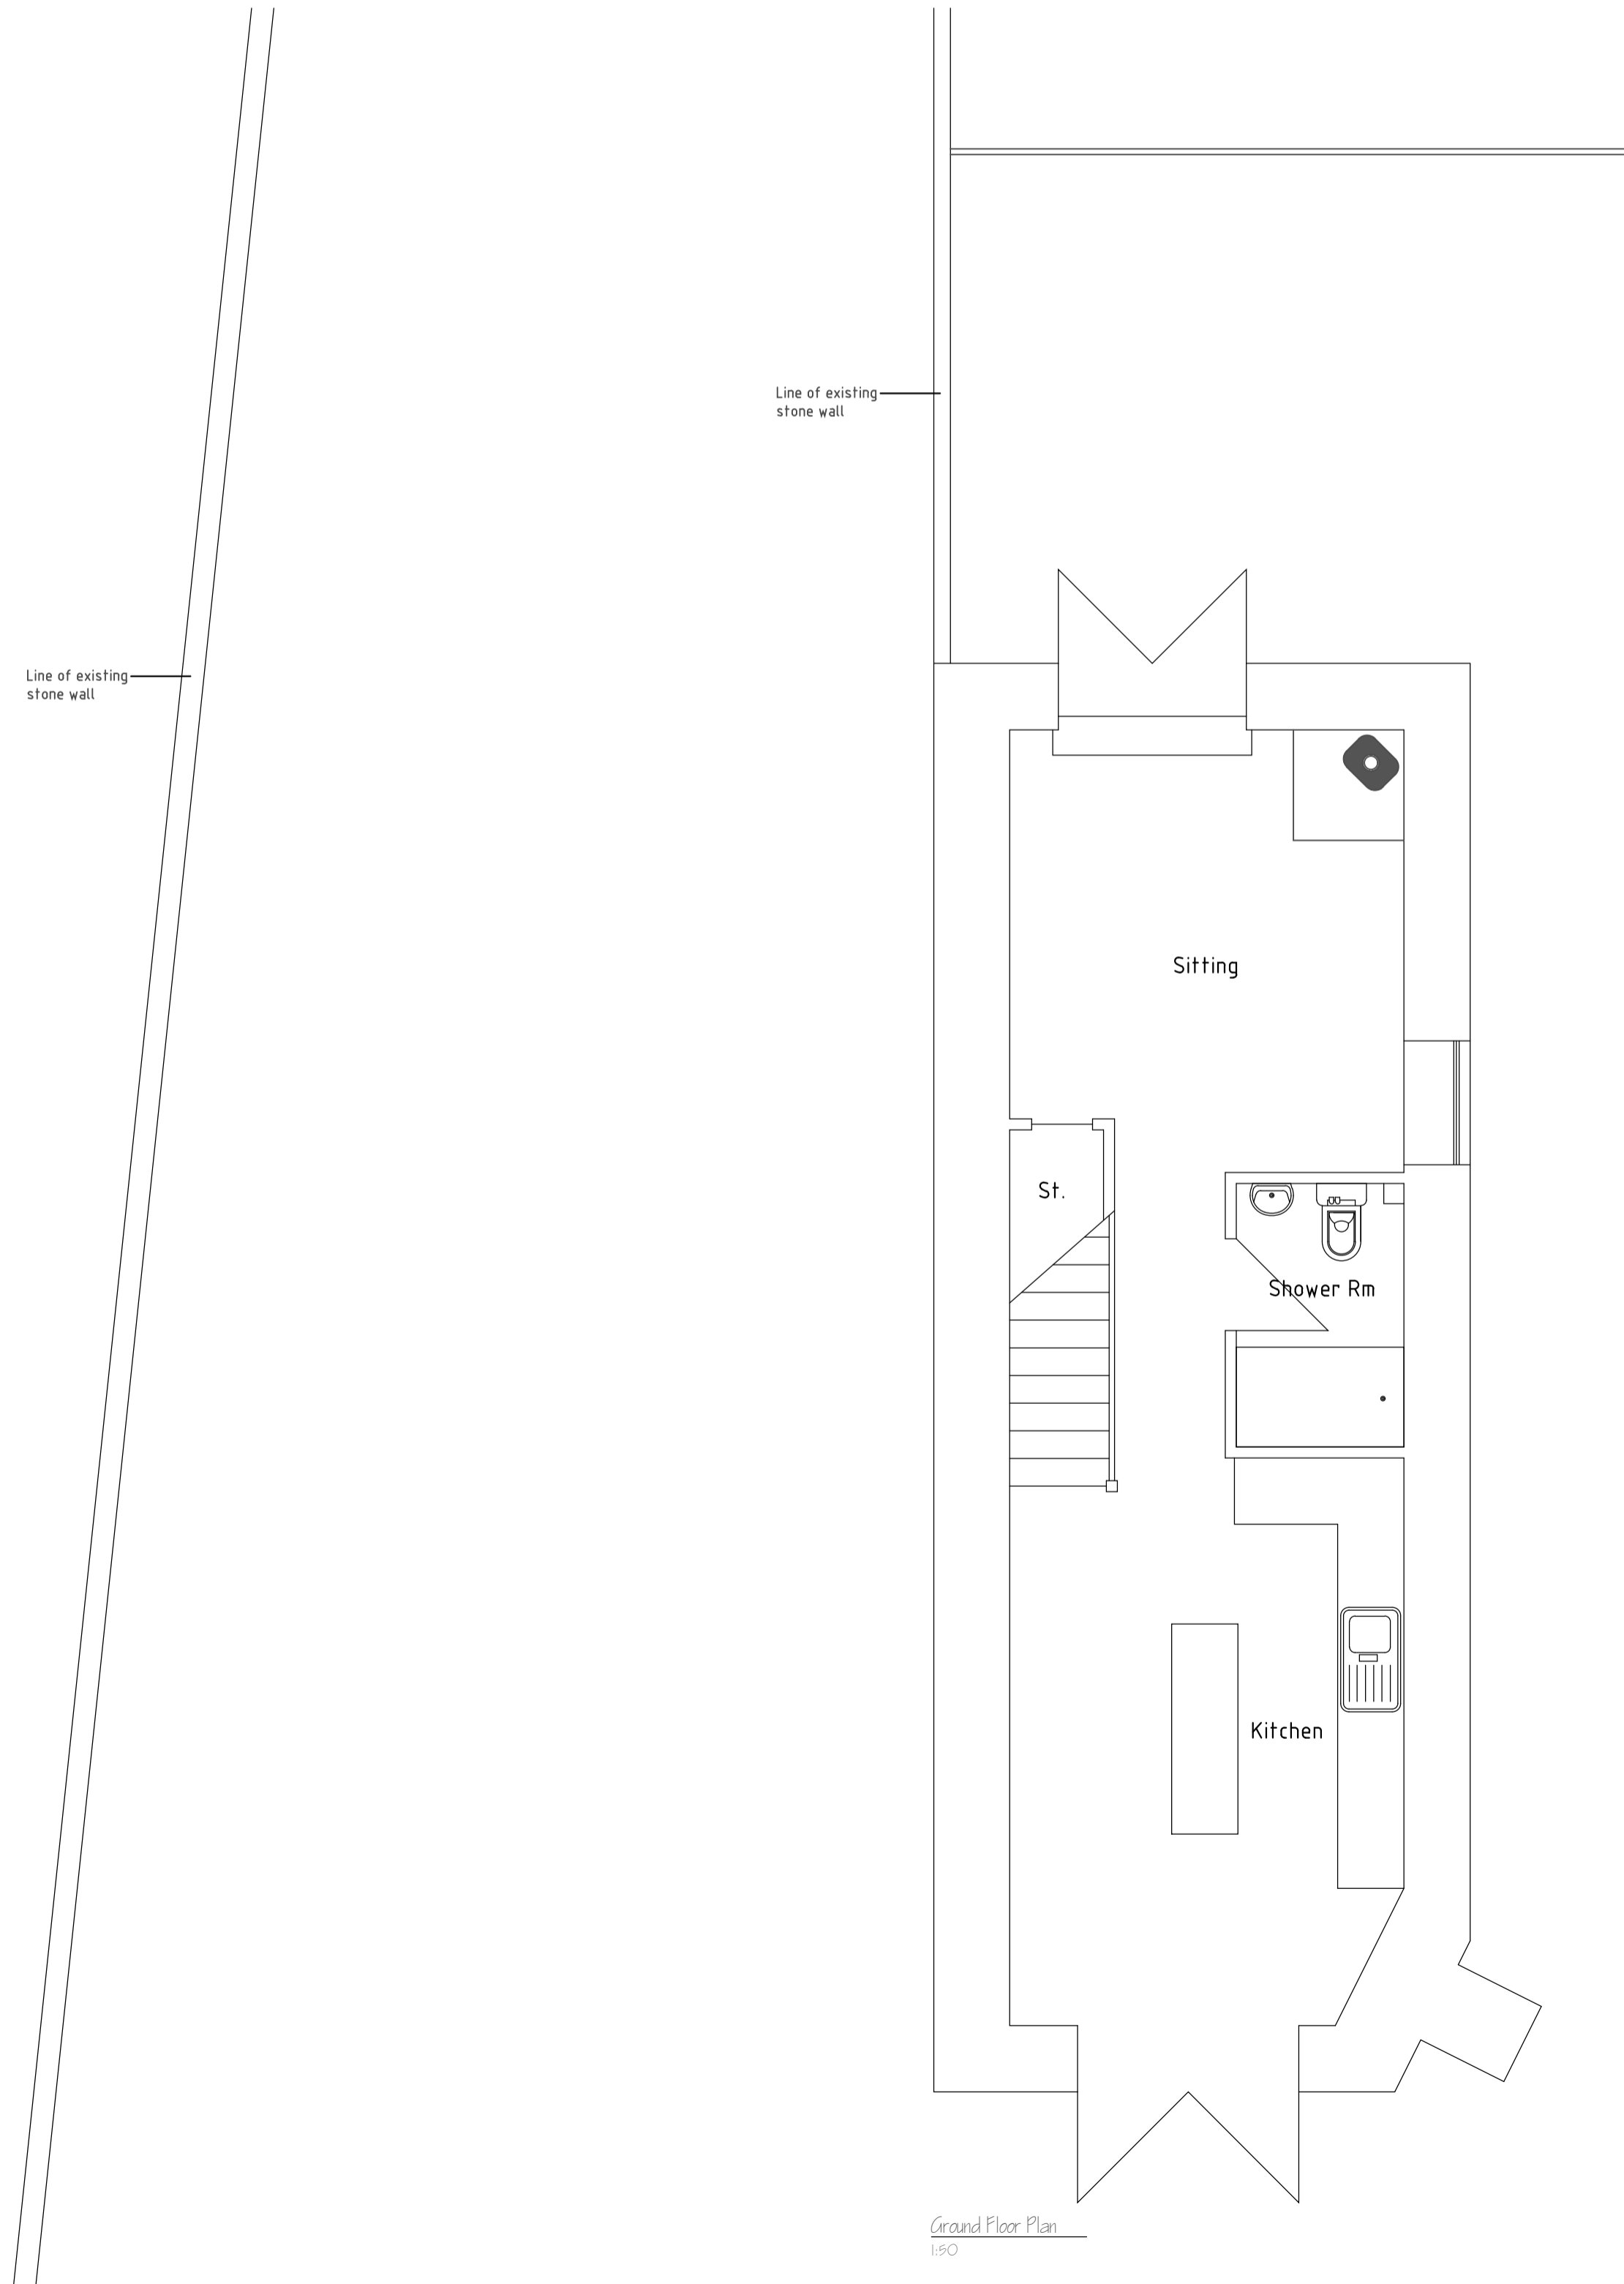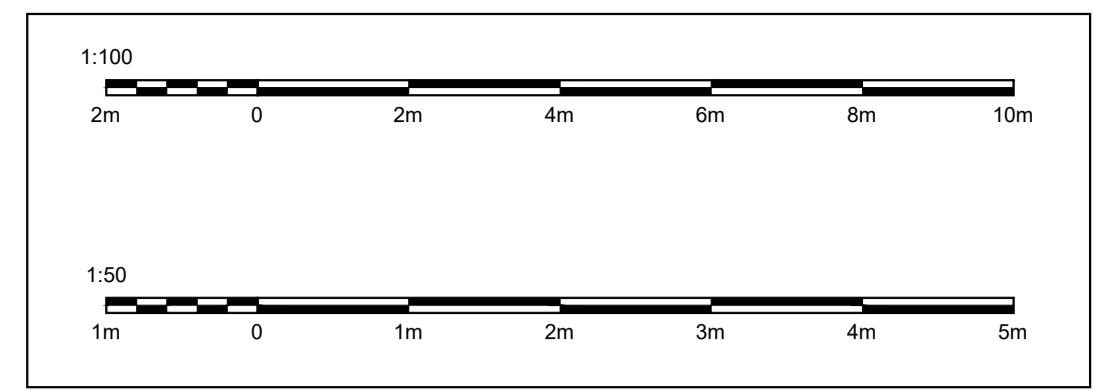

Ground Floor Plan  
1:50

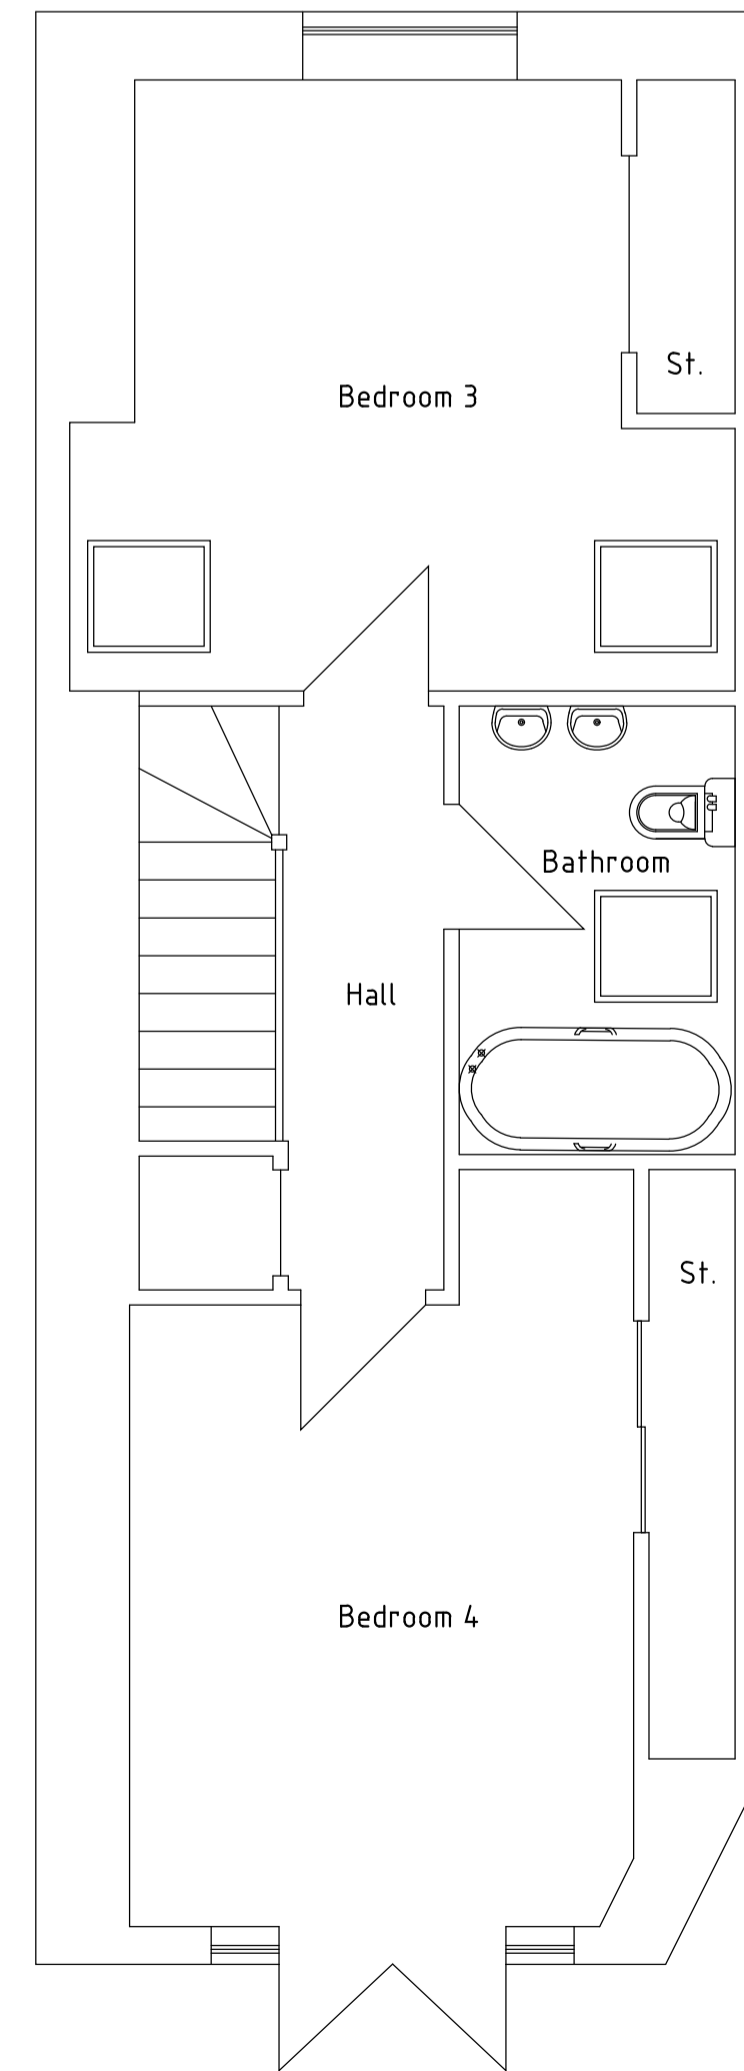

First Floor Plan  
1:50