


01856 898 022  
www.UKPlanningMaps.com

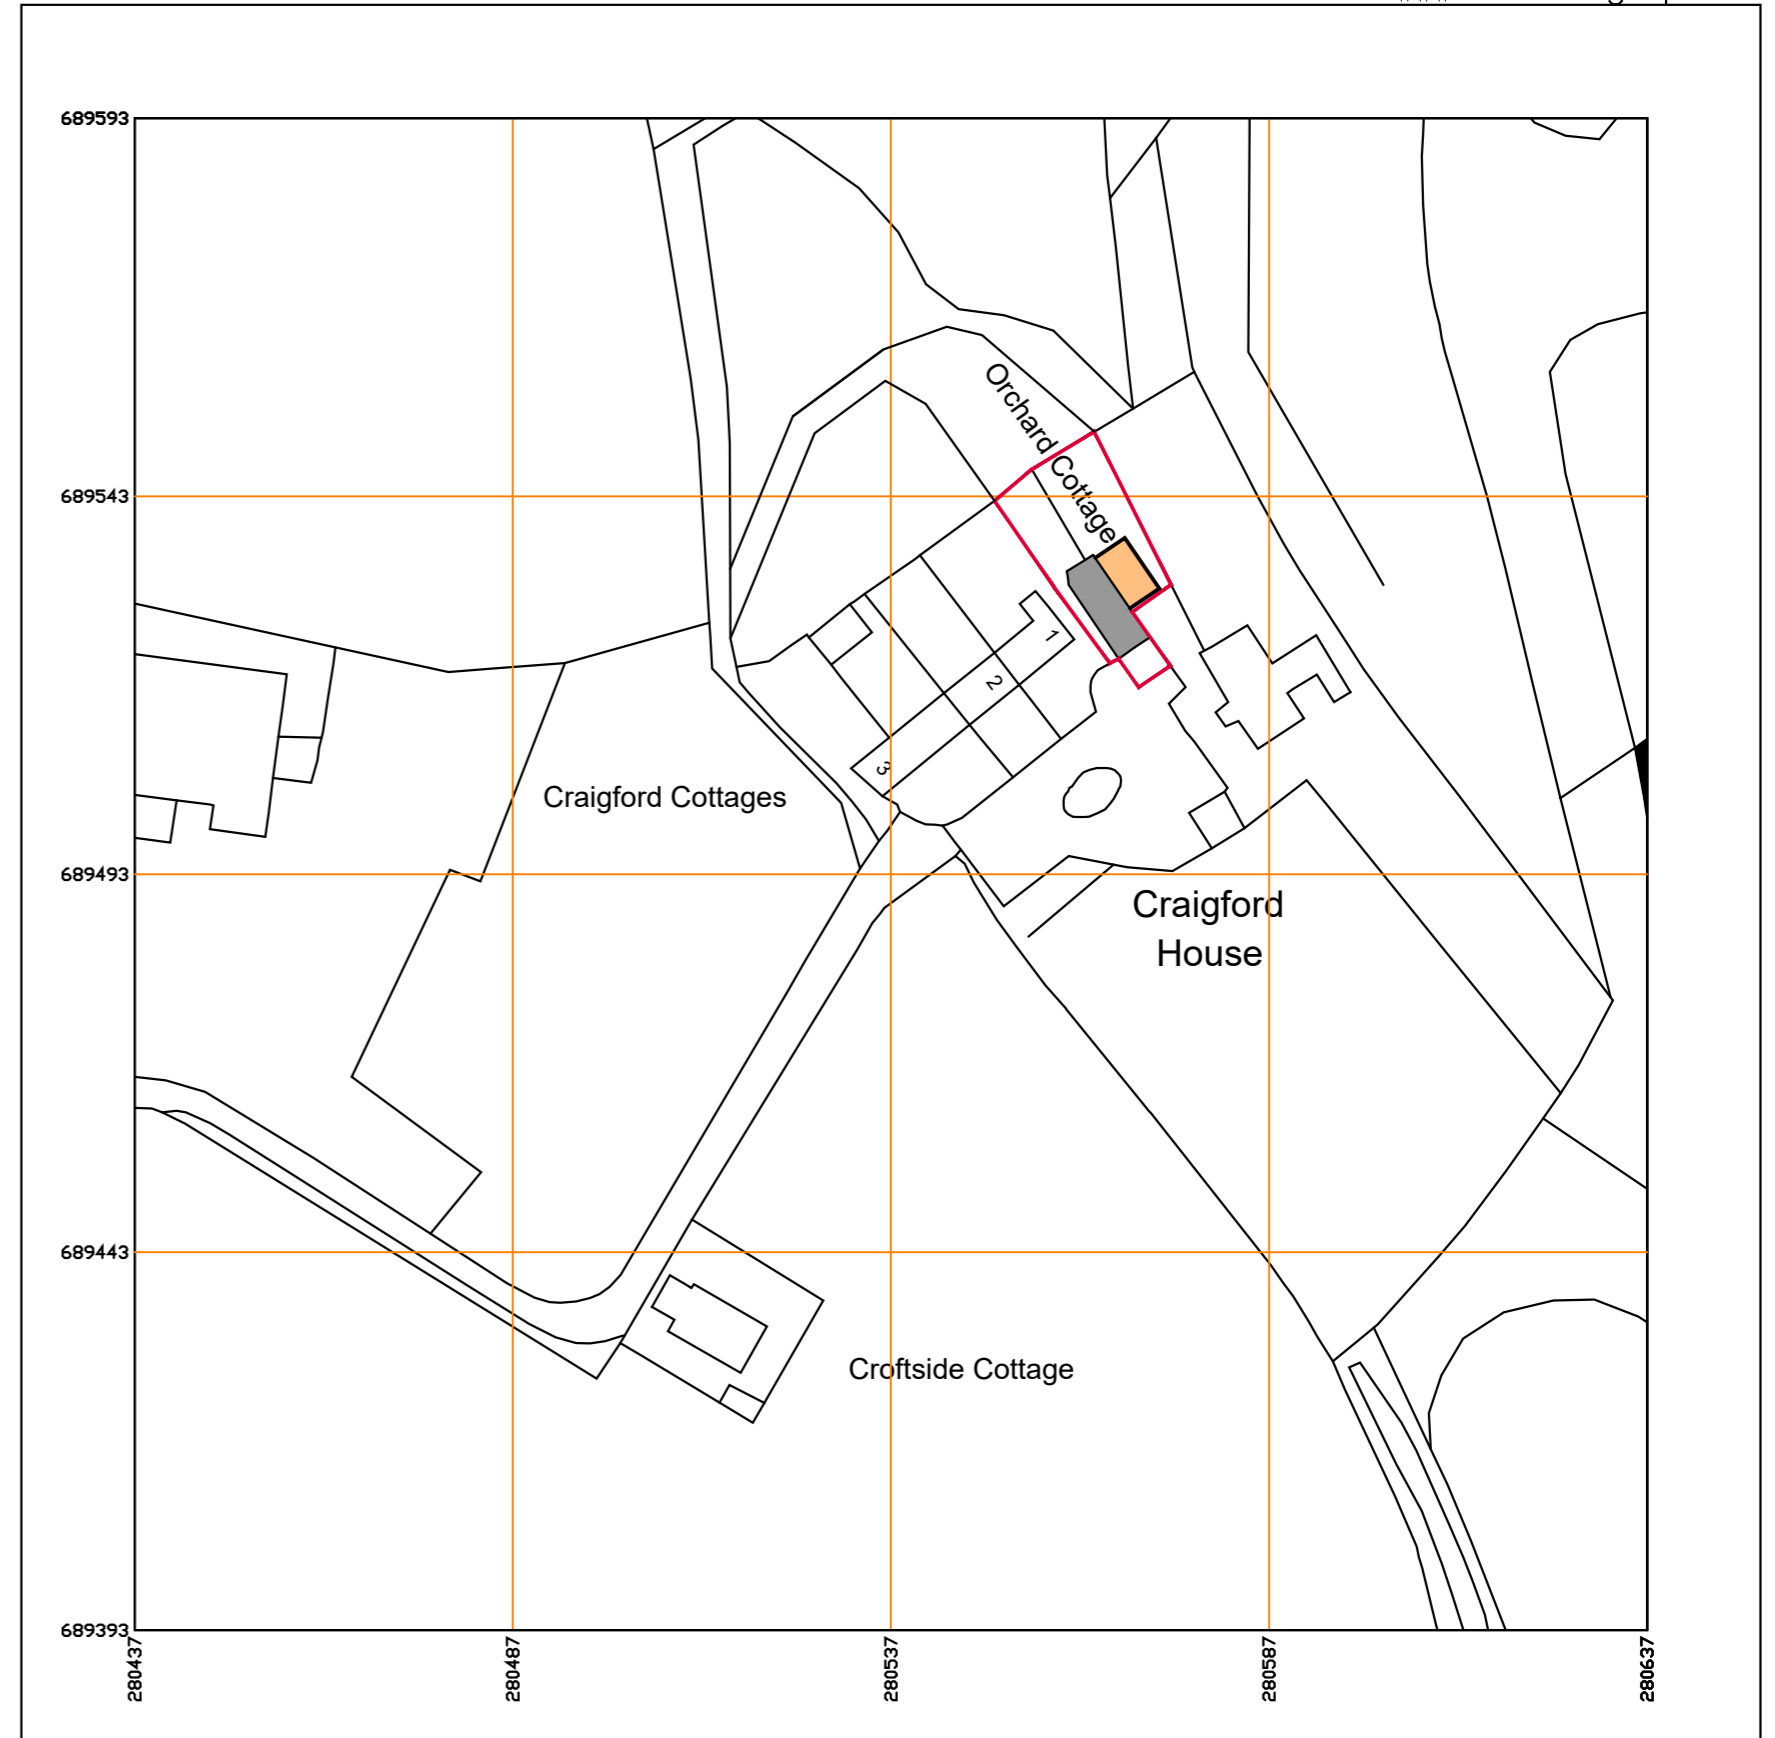

Produced on 04 March 2024 from the Ordnance Survey National Geographic Database and incorporating surveyed revision available at this date. This map shows the area bounded by 280437 689393, 280637 689393, 280637 689593, 280437 689593, 280437 689393. Crown copyright and database rights 2024 OS 100054135. Supplied by copla ltd trading as UKPlanningMaps.com a licensed Ordnance Survey partner (OS 100054135). Data licence expires 04 March 2025. Unique plan reference: v4e//1068414/1438911



**NOTE:**

Footprint of proposed extensions shown with yellow hatching. Existing house shown with Grey hatching.

Distance to boundary's to be site checked prior to commencement of works



	233 Grahamsdyke Street Laurieston, FK2 9NA 0772 0772 636 barry@fk1design.co.uk	<b>PLANNING APPLICATION</b>
		Janice Black Craiford House, Stirling Title: Location Plans Drawing Number: 17/24/OC/10 Scale: 1:200/1000 @ A2 Date: May 24