


Site Plan 1:200

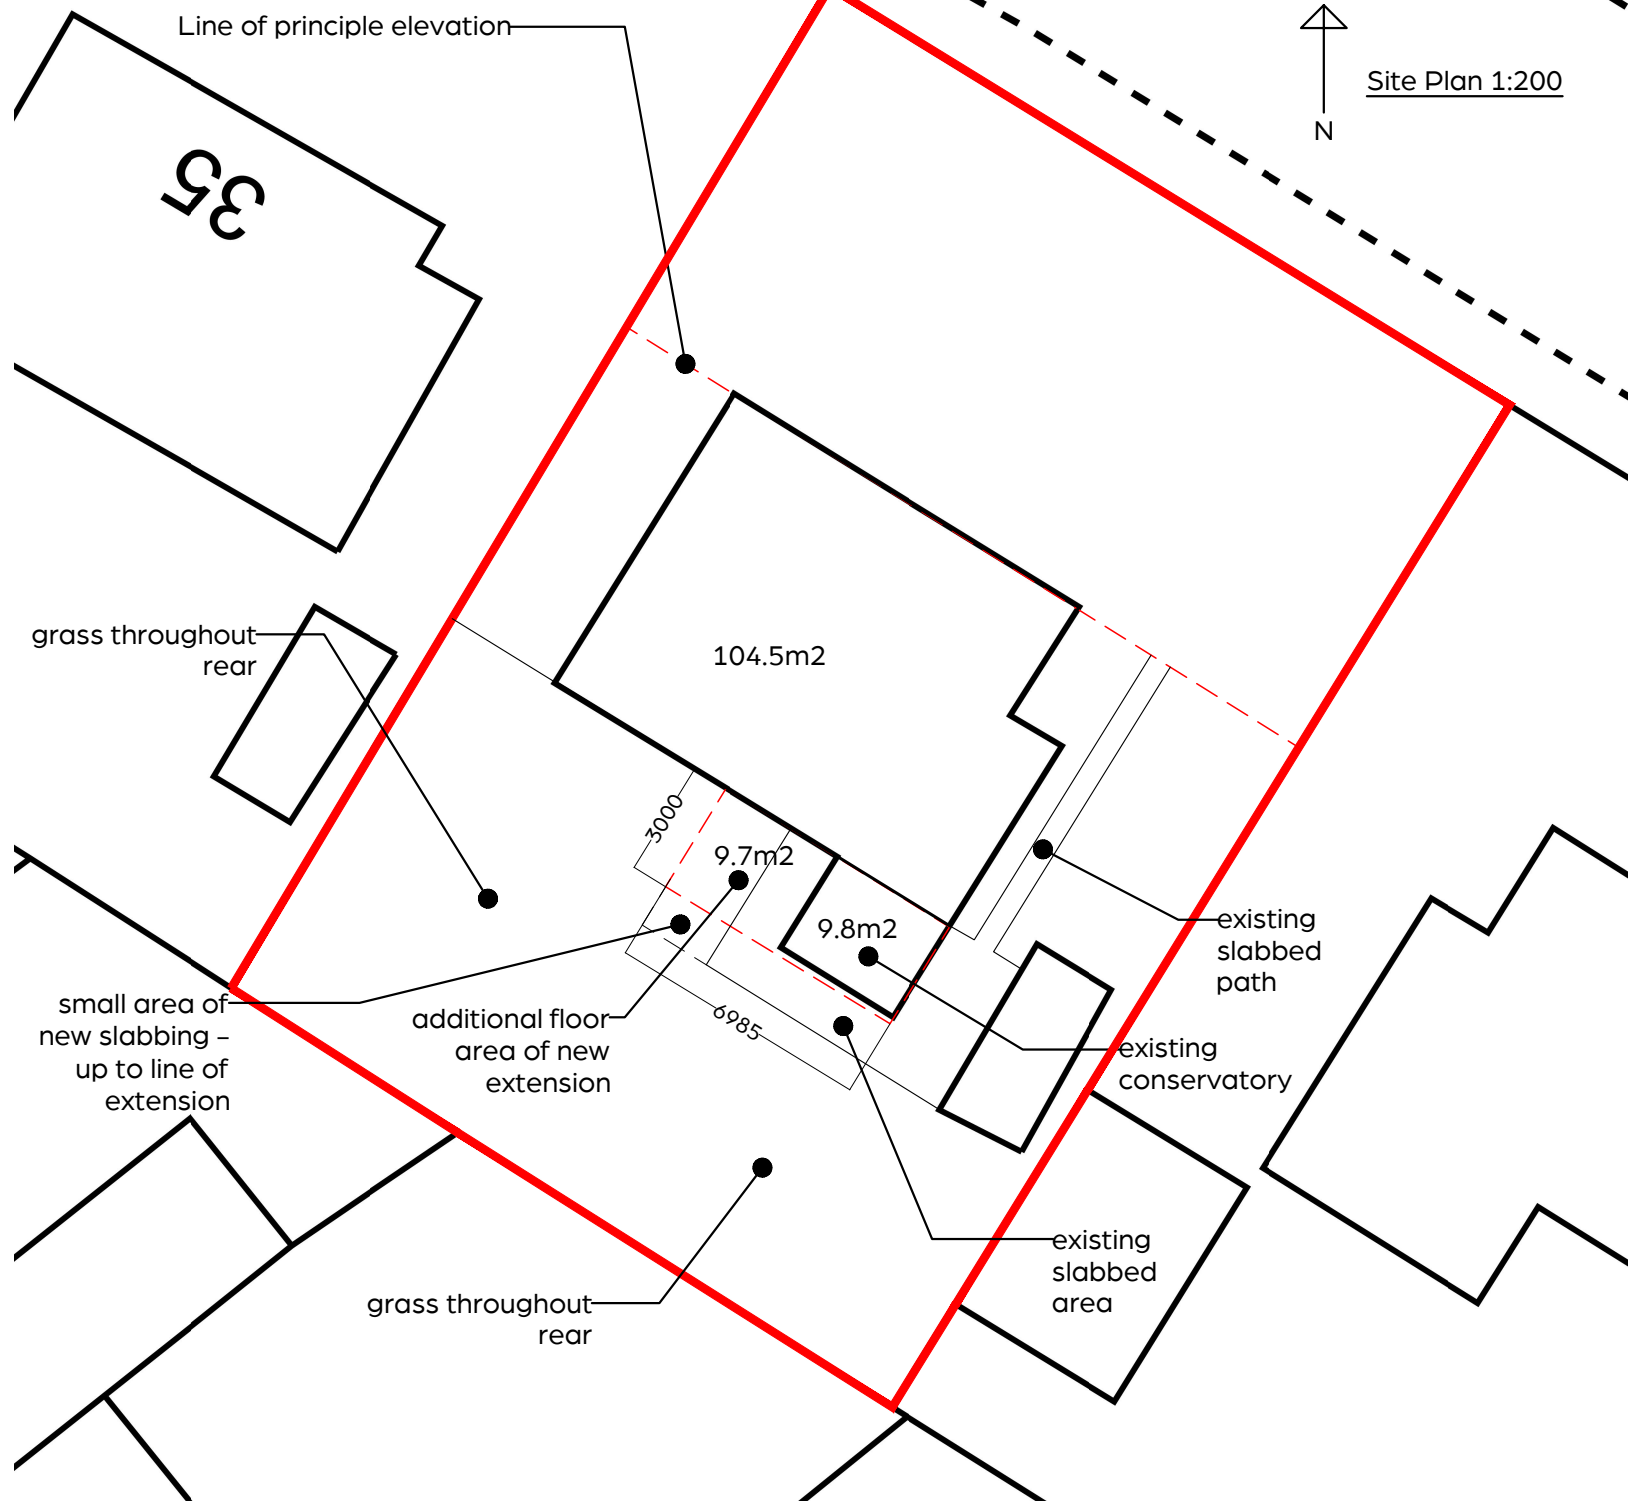

Line of principle elevation

35

104.5m²

grass throughout rear

9.7m²

9.8m²

existing slabbed path

small area of new slabbing - up to line of extension

additional floor area of new extension

existing conservatory

grass throughout rear

existing slabbed area

3000

6985