


Legend

- Application boundary
- Other land within applicants ownership

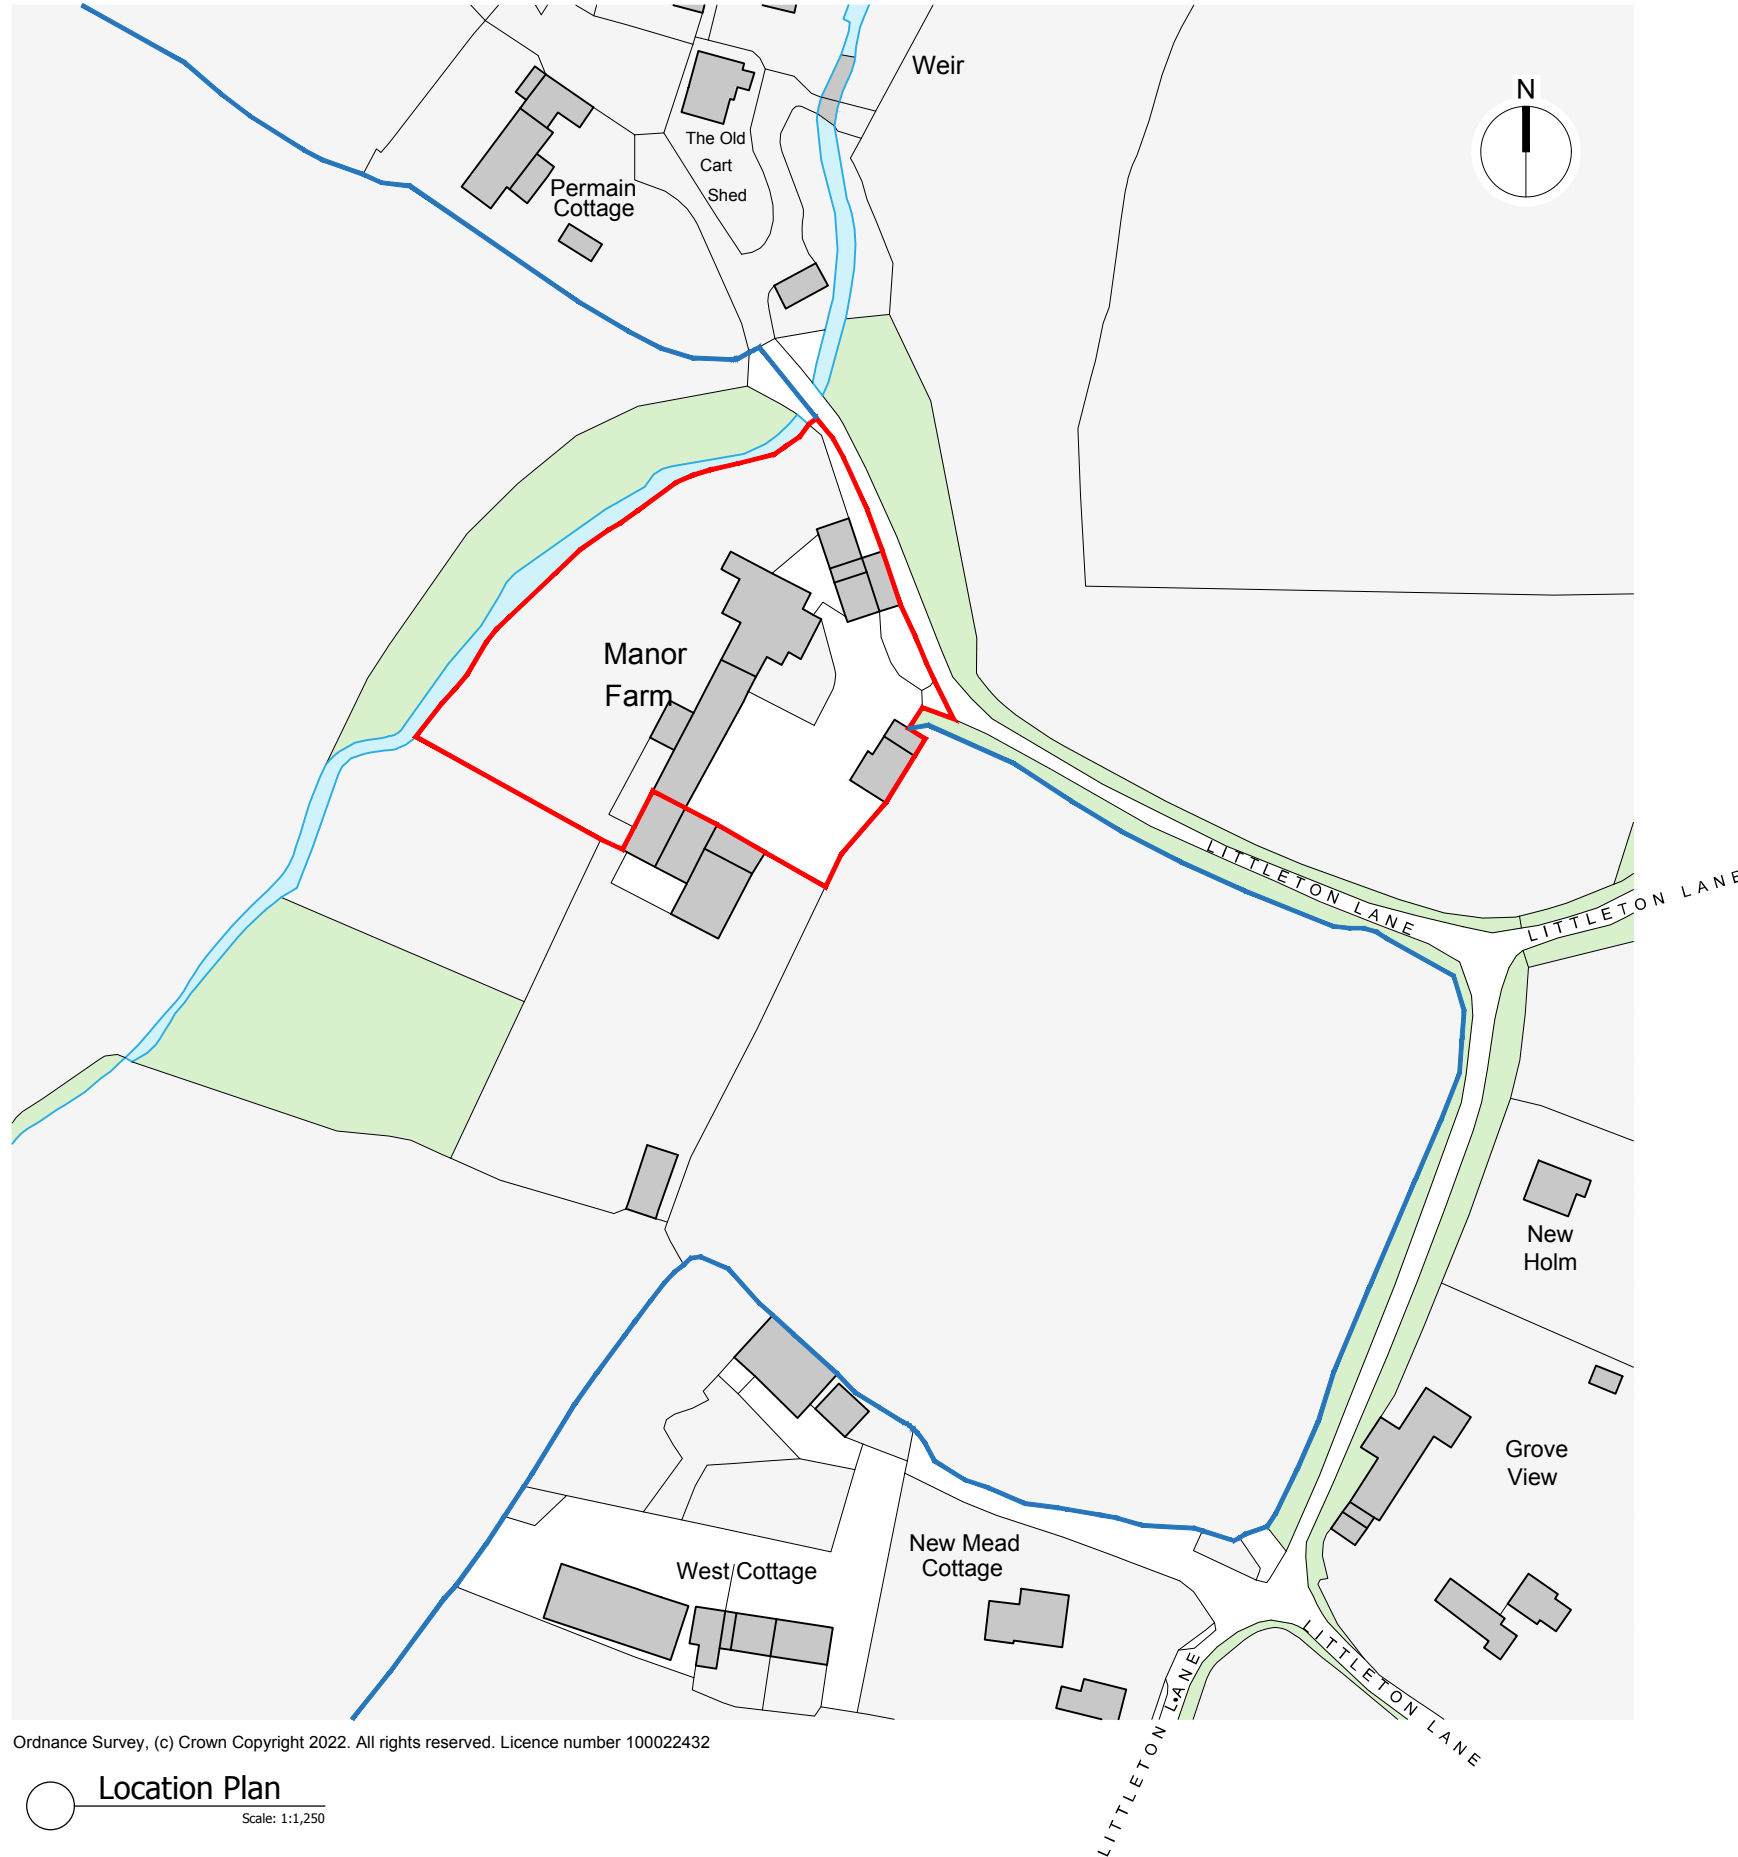

Ordnance Survey, (c) Crown Copyright 2022. All rights reserved. Licence number 100022432

○ Location Plan
Scale: 1:1,250



Dexter Building Design Ltd
Unit 5, Victoria Grove
Bedminster, BS3 4AN
Tel: 01172 448 465
E: Enquiries@dexterdesigns.co.uk
www.Dexterdesigns.co.uk

Alteration & Extension
to Detached Dwelling
Manor Farm, Winford
North Somerset, BS40 8HF

This drawing is for planning purposes only. Responsibility is not accepted for errors made by others scaling from these plans. All construction information should be taken from figured dimensions only. This drawing is copyright © 2018, Dexter Building Design Ltd. 2018. All rights reserved.

**PRELIMINARY
DRAWING
NOT FOR
CONSTRUCTION**

Revision no.

Project No. 1684
Cad File 1684_V0.4.dwg
Drawn JD
Checked JW
Date 19/03/2024
Scale As Shown @ A3
Title/No.

Location Plan

A100