



North (side) elevation



East (front) elevation





South (rear) elevation



West (side) elevation

Existing elevations

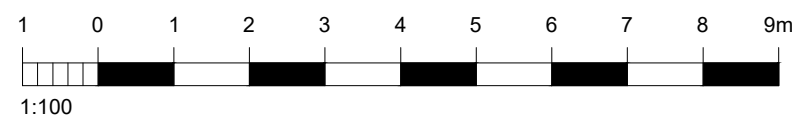

For <b>MR &amp; MRS WOODRUFF</b>	Title <b>EXISTING ELEVATIONS</b>	Office Tel: 01243 933732		
Project <b>PROPOSED EXTENSIONS 49 WELLSWORTH LANE, ROWLANDS CASTLE, HANTS, PO9 6BX</b>	Date NOV 2022	Drawn JB		Scale 1:100 @ A3
	Job Number PL 425.22	Drawing Number -03		Checked -
				Revision
		Email: admin@jb-architecturedesign.com		
		Web: www.jb-architecturedesign.com		