


W1 DINING ROOM  
W6 UTILITY ROOM

W2 W3 & W4  
HALLWAY



W5 CLOAKROOM

W7 UTILITY ROOM


W8 UTILITY ROOM

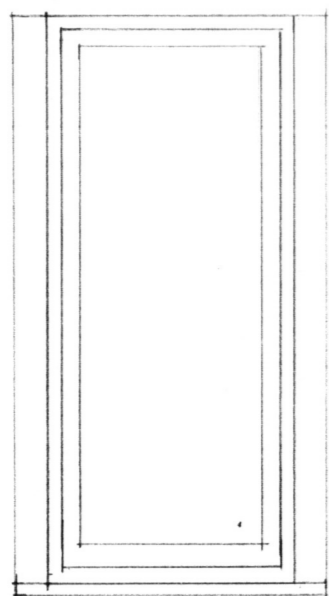


1500 (20B)

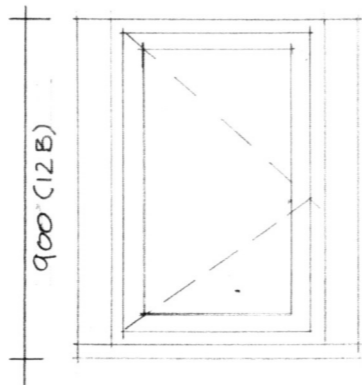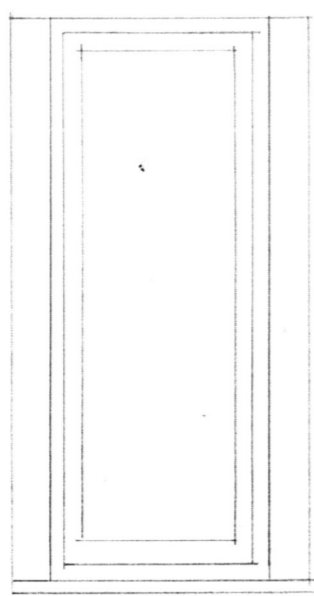

900 (12B)

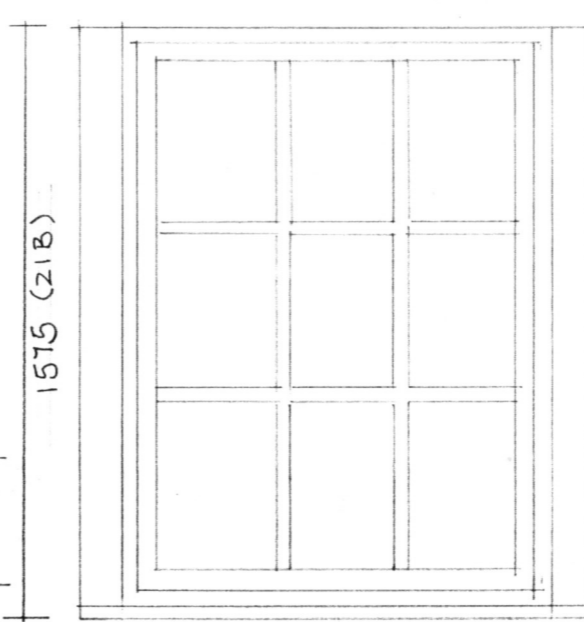


1575 (21B)

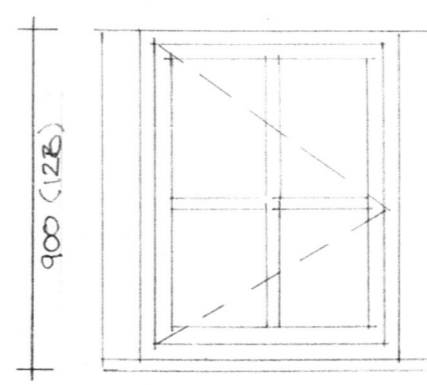


900 (12B)


CASEMENT WINDOWS  
TIMBER SMLINE  
DOUBLE GLAZED 14MM  
PANELS WITH TRUE GLAZING-  
BARS, PUTTY FIXED  
FINISH ~ MICROPOROUS  
SOFT WHITE PAINT  
WINDOW FURNITURE ~ BLACK  
METAL HANDLES & PEG STAYS  
OPENING ~ SIDE HUNG OR  
FIXED AS SHOWN

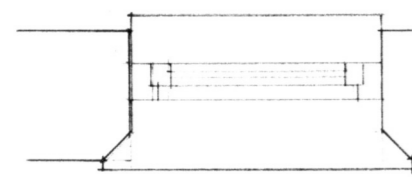


685 (3B)

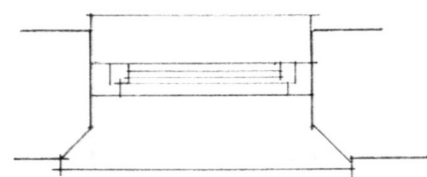


572.5 (2.5B)

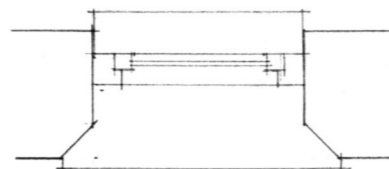

685 (3B)

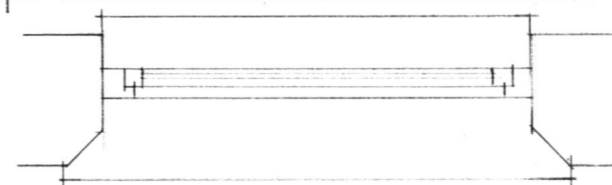


1135 (5B)

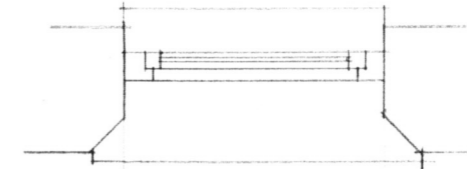


685 (3B)

W11 DINING ROOM

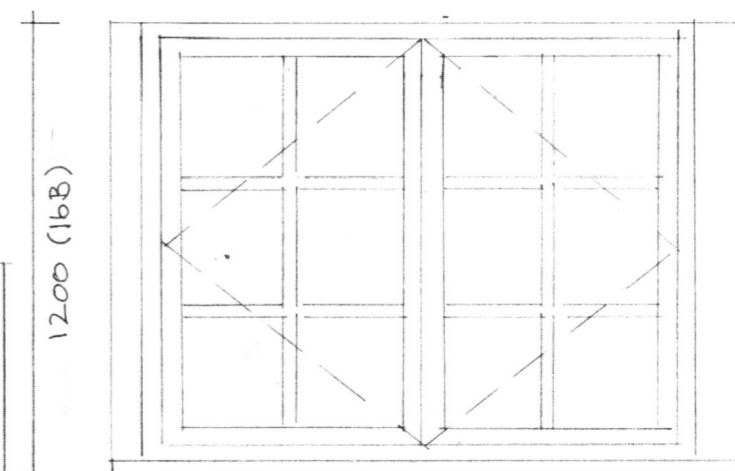

1200 (16B)

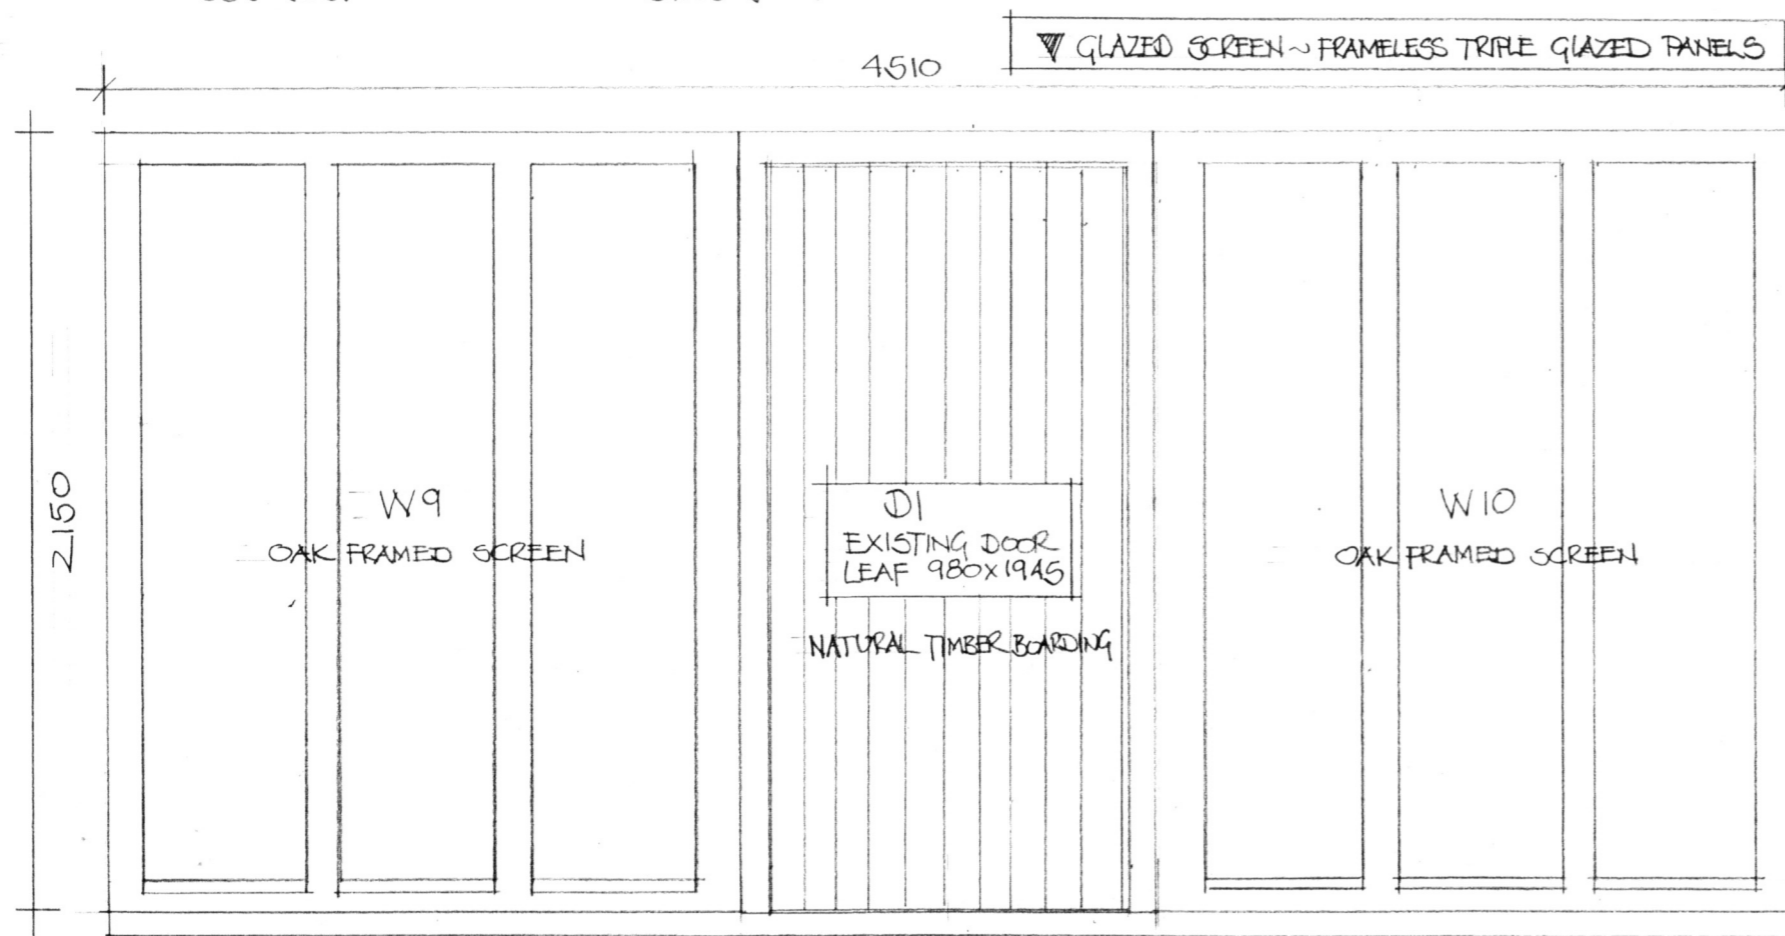

4510

GLAZED SCREEN ~ FRAMELESS TRIPLE GLAZED PANELS


2150

W9  
OAK FRAMED SCREEN

D1  
EXISTING DOOR  
LEAF 980x1945  
NATURAL TIMBER BOARDING


W10  
OAK FRAMED SCREEN

NOTE  
D2 UTILITY TO BE  
TIMBER BORED TO  
MATCH D1 RE-USED  
FRONT DOOR 980x1945  
IN STABLE DOOR FORMAT

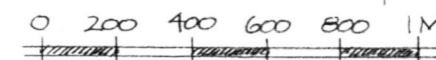

1472.5 (8.5B)

SEE DRNG ACD/BR24/W1 ~ PLAN & ELEVATION REFERENCE  
SEE DRNG ACD/BR24/W3 ~ WINDOW DETAILS

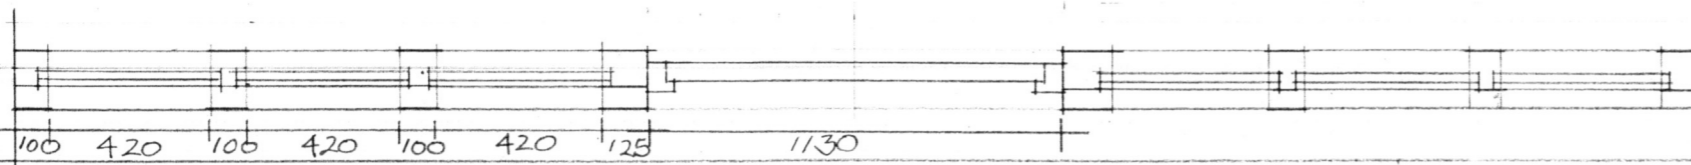

100 420 100 420 100 420 125 1130

CHAPEL COTTAGE  
1 RUSSELL WAY  
PETERSFIELD  
GU31 4LD

WINDOW  
SCHEDULE

APRIL 24 1:20

ACD/BR24/W2.A