



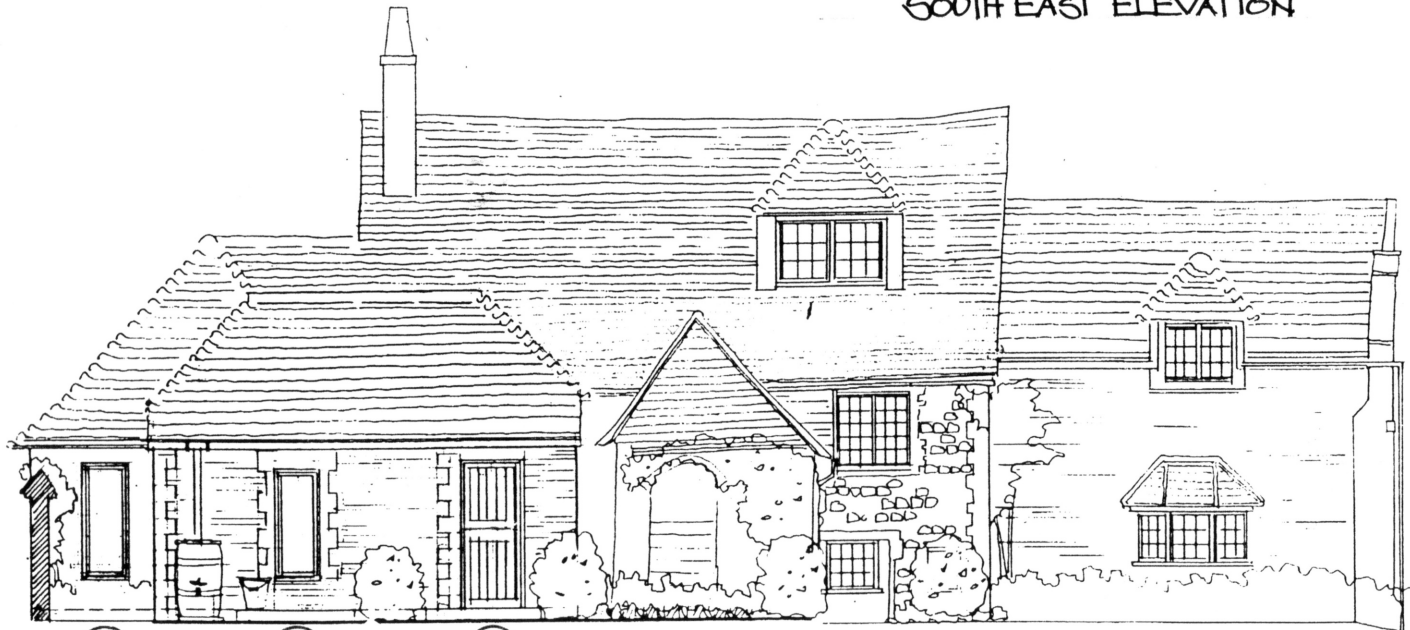


SOUTH EAST ELEVATION

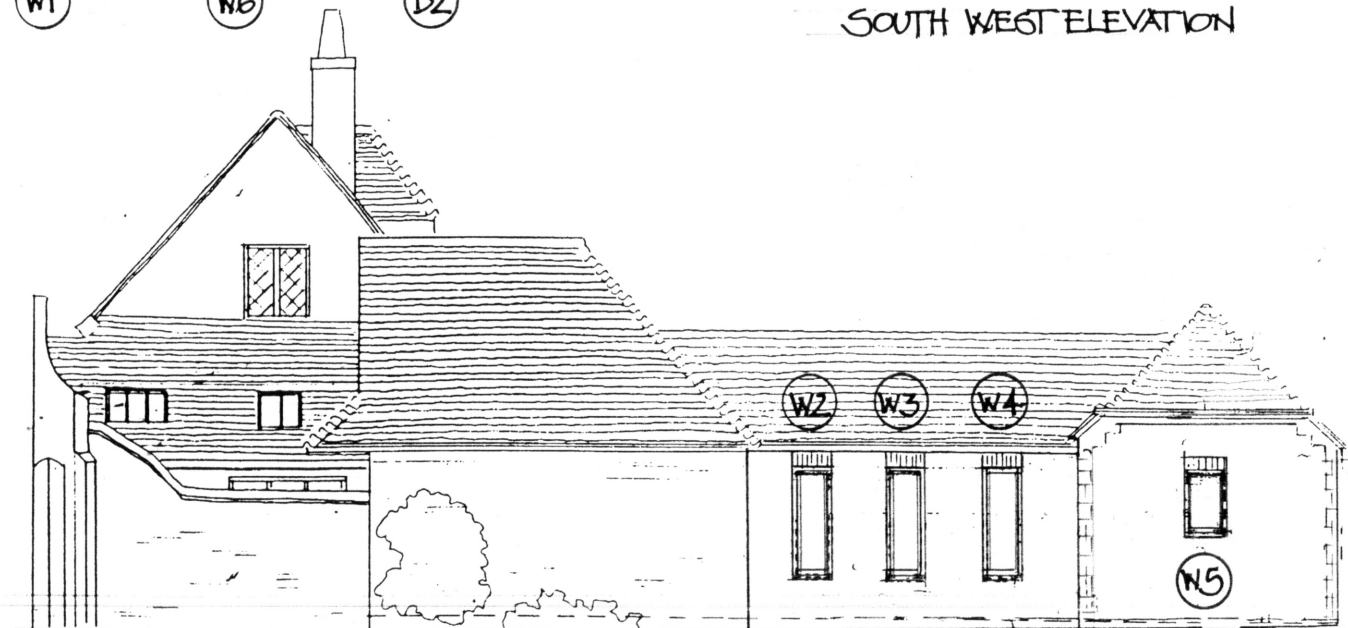


SOUTH WEST ELEVATION



NORTH WEST ELEVATION

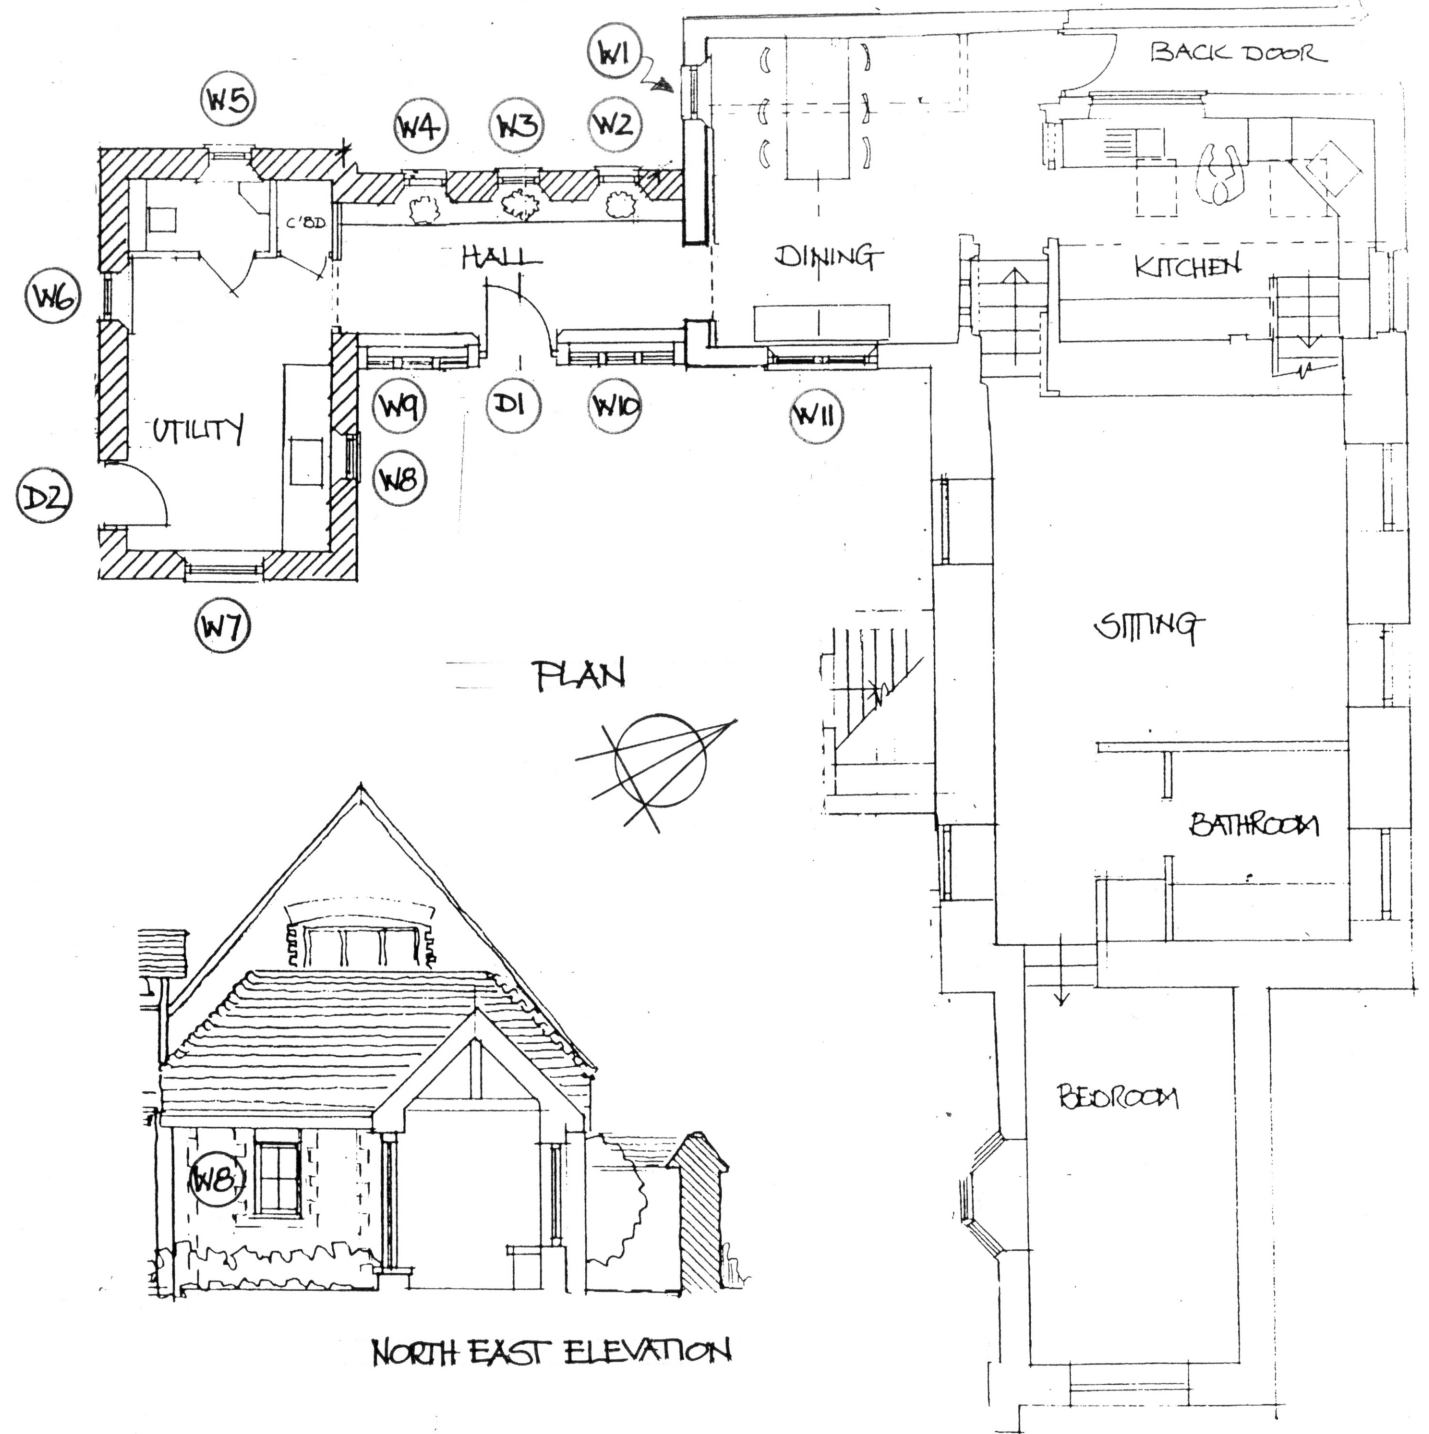

PLAN

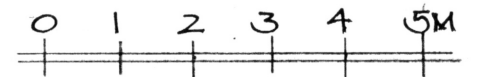

CHAPEL COTTAGE
1 RUSSELL WAY PETERSFIELD GU31 4LD

WINDOW & EXTERNAL DOOR REFERENCE

FEB '24 1:100 DAZ ACD/BR24/W1