



DO NOT SCALE – IF IN DOUBT ASK

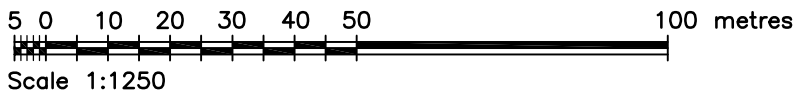

Mike Stephen Architectural Design Ltd.  
66 Woodend Crescent,  
Aberdeen AB15 6YQ  
tel no. 01224 310313  
mobile: 07789 446 909

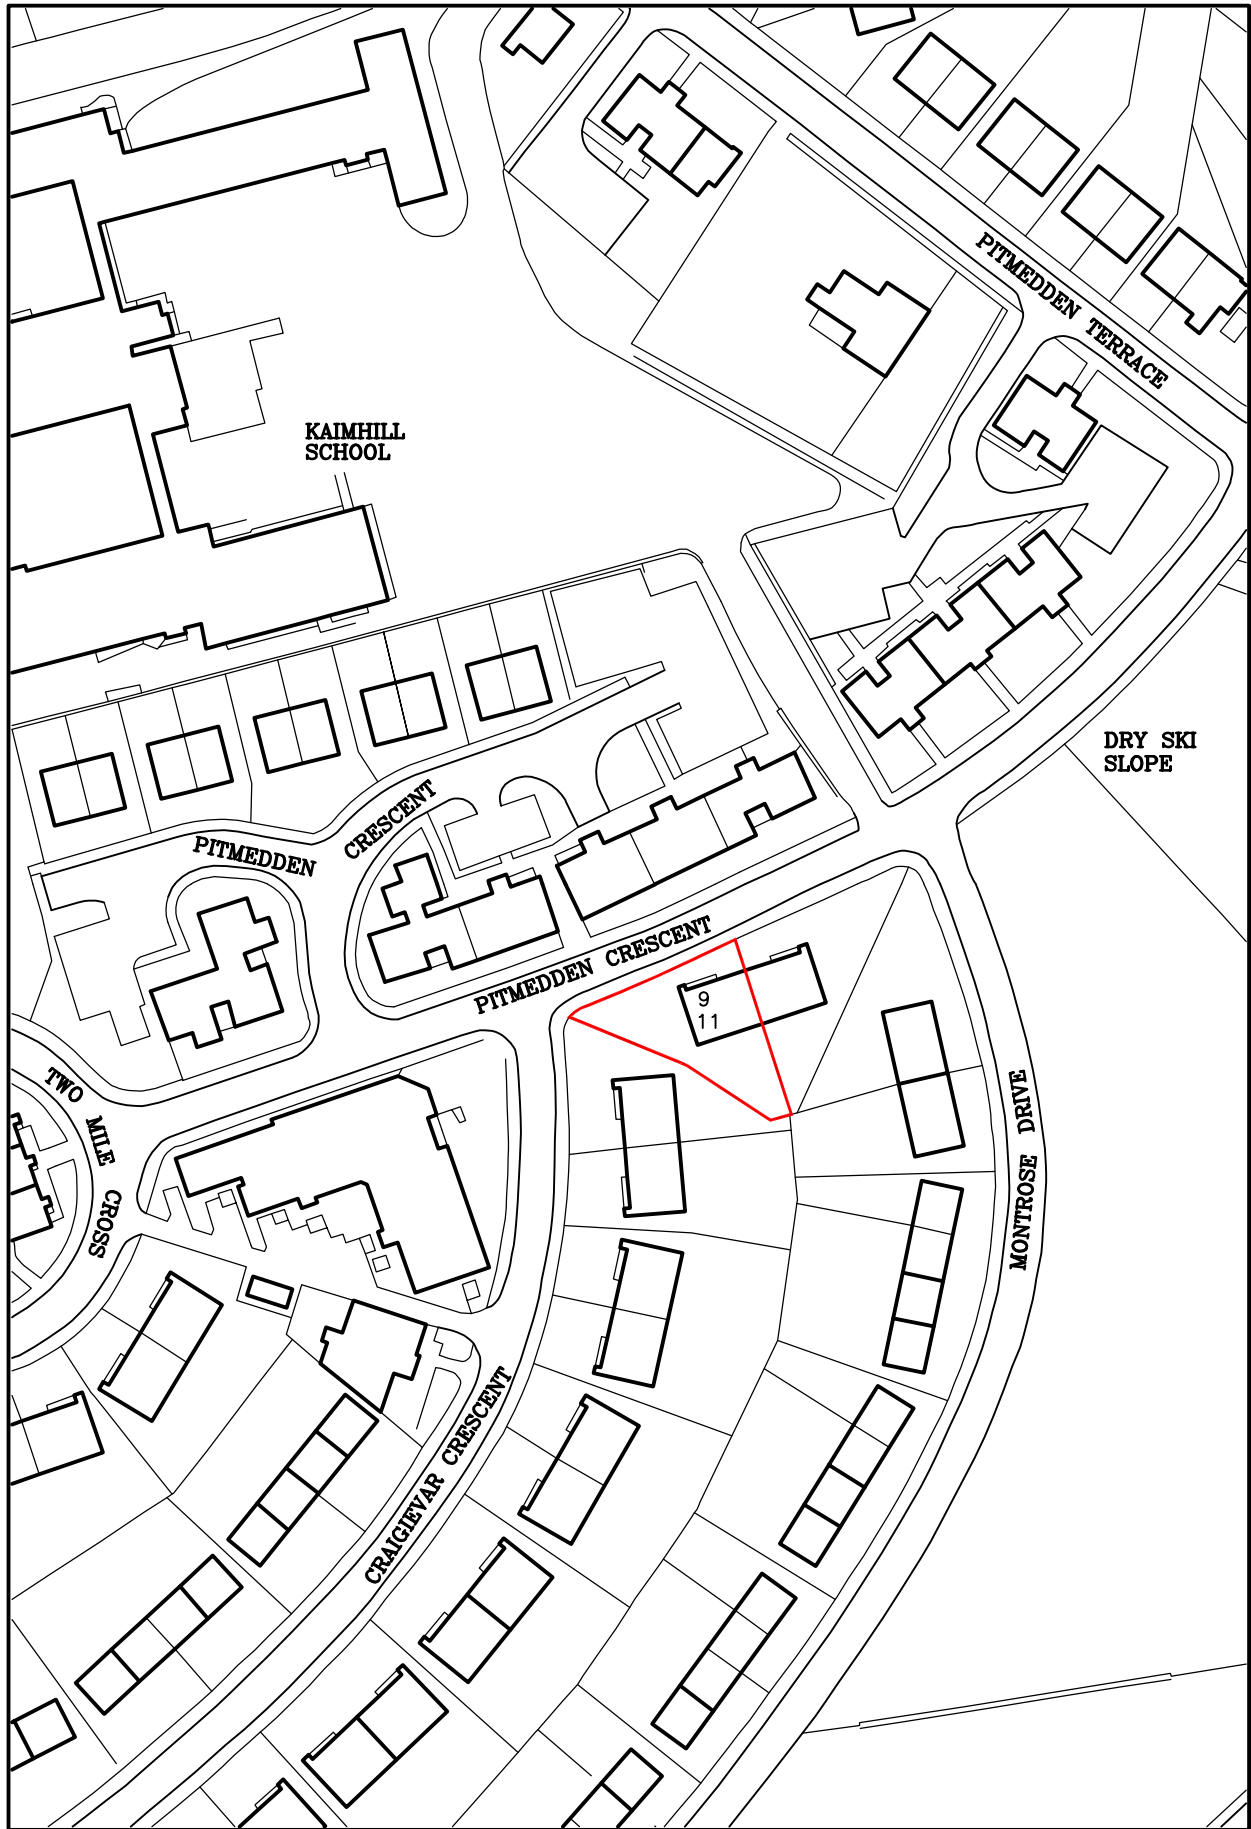

Chartered Institute of  
Architectural Technicians  
Registered Practice

CLIENT :  
Asha Assets Limited,  
5 Two Mile Cross.  
Aberdeen.  
AB10 7DL

Project:  
Proposed Change Of Use from  
Residential Flat to HMO At  
11 Pitmedden Crescent,  
Aberdeen. AB10 7DB

Description:  
Location Plan

Scale:  
1:1250

Date  
May 2024

Drawing No:  
23/18 003