




EXISTING ELEVATIONS 1:100  
 LOCATION PLAN 1:1000

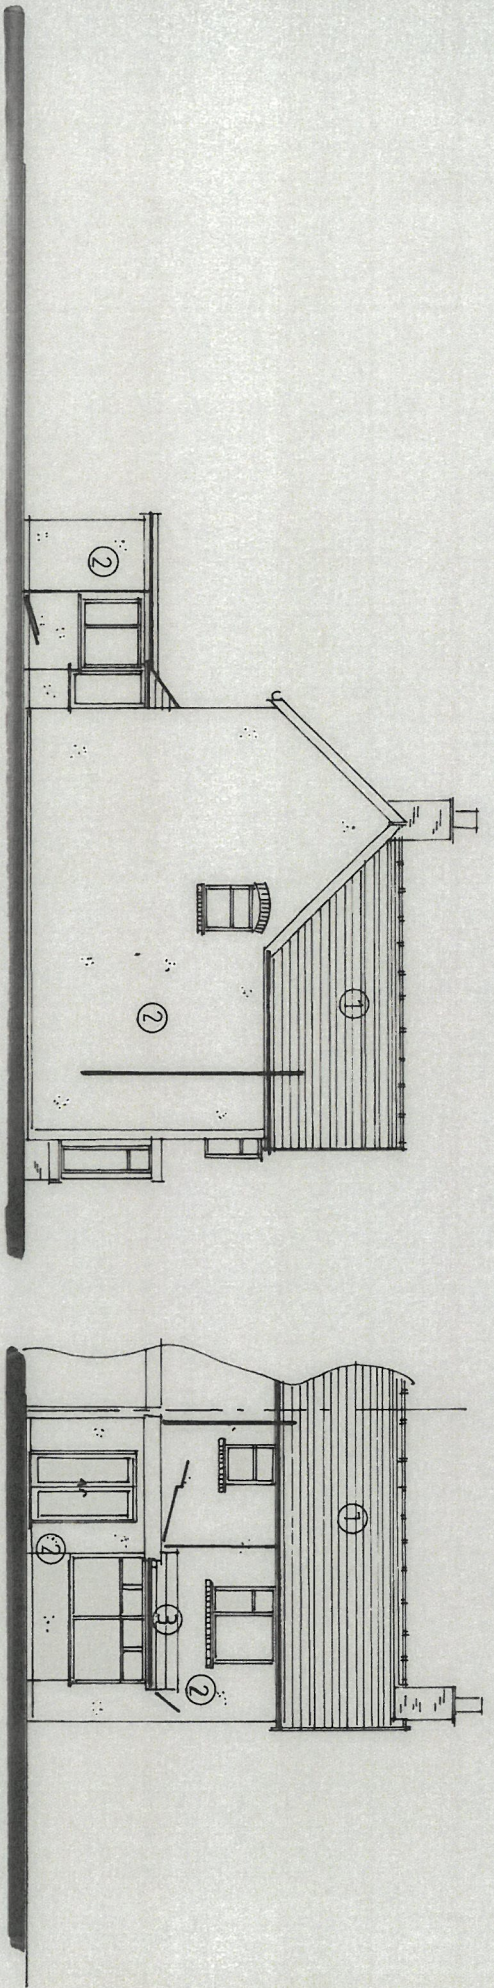

side

rear

- ① Rosemary tile (red)
- ② Dashed render
- ③ Slate

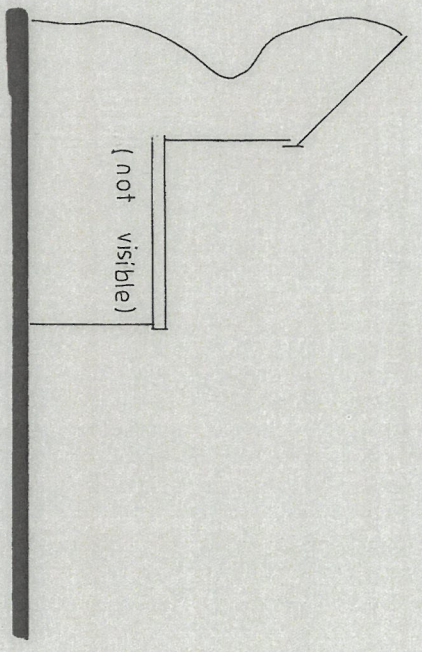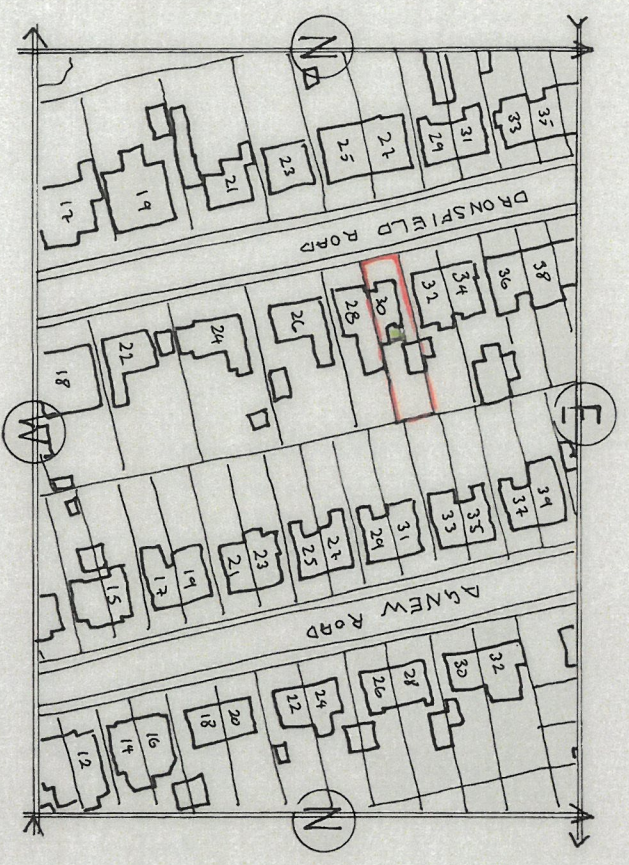

side