


SCALE BAR - 1:1250 (M)

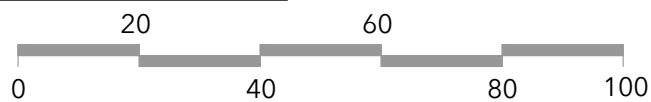

Client MR S. BURGESS & MS J. WARD

Project EXTENSION AND ALTERATIONS
SPRINGFIELD HOUSE, 2 WEST END, LUND, YO25 9TN

Title LOCATION PLAN



graham
binnington
architects

Prj No 23-144

Scale 1:1250@A4

23a North Bar Within Beverley HU17 8DB

Drg No 101

Date MARCH 2024

Tel 01482 867731

Revision -

Drawn JB

info@grahambinningtonarchitects.co.uk

©