



The Contractor is to check all dimensions on site and report any discrepancies to the Contract Administrator. This drawing is to be read in conjunction with all other standard documentation.

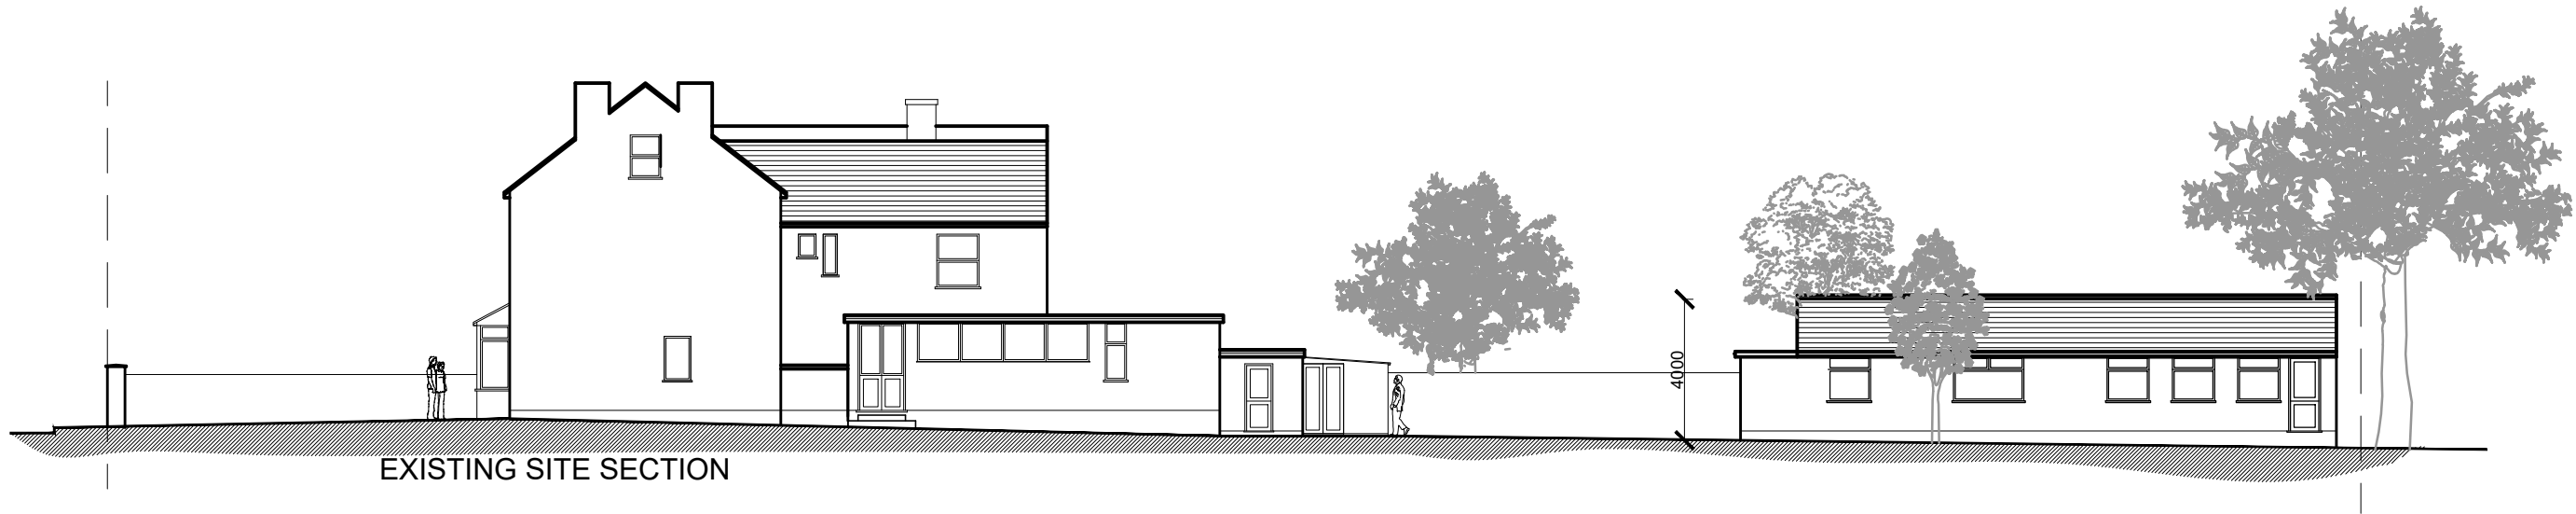

EXISTING SITE SECTION

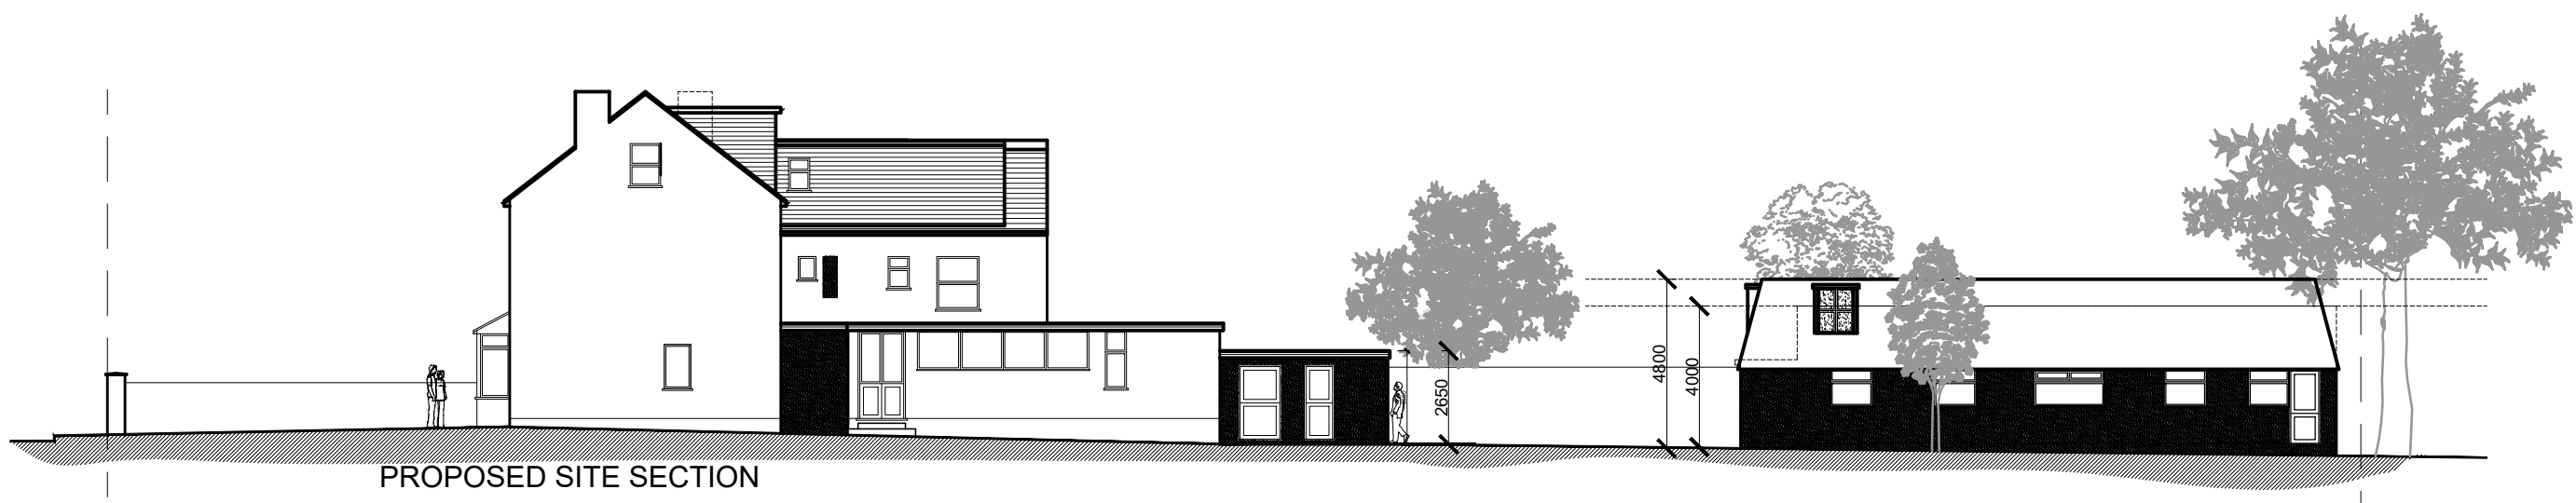

PROPOSED SITE SECTION

rev.	description	date	chkd.
------	-------------	------	-------



93 Cotmandene Crescent,  
Orpington, Kent BR5 2RA

020 3004 9238  
07931 931 035

s.nagpal@dapconsultants.co.uk  
www.dapconsultants.co.uk

project : **42 Enmore Road  
Croydon**

drawing title :

**Existing & Proposed Site Section**

drawn: SN	chkd: SS	date:20.03.2024
status: <b>Planning</b>		scale: 1:200@A3
proj no: <b>2490</b>	drg no: <b>04</b>	rev no: