




The Contractor is to check all dimensions on site and report any discrepancies to the Contract Administrator. This drawing is to be read in conjunction with all other standard documentation.

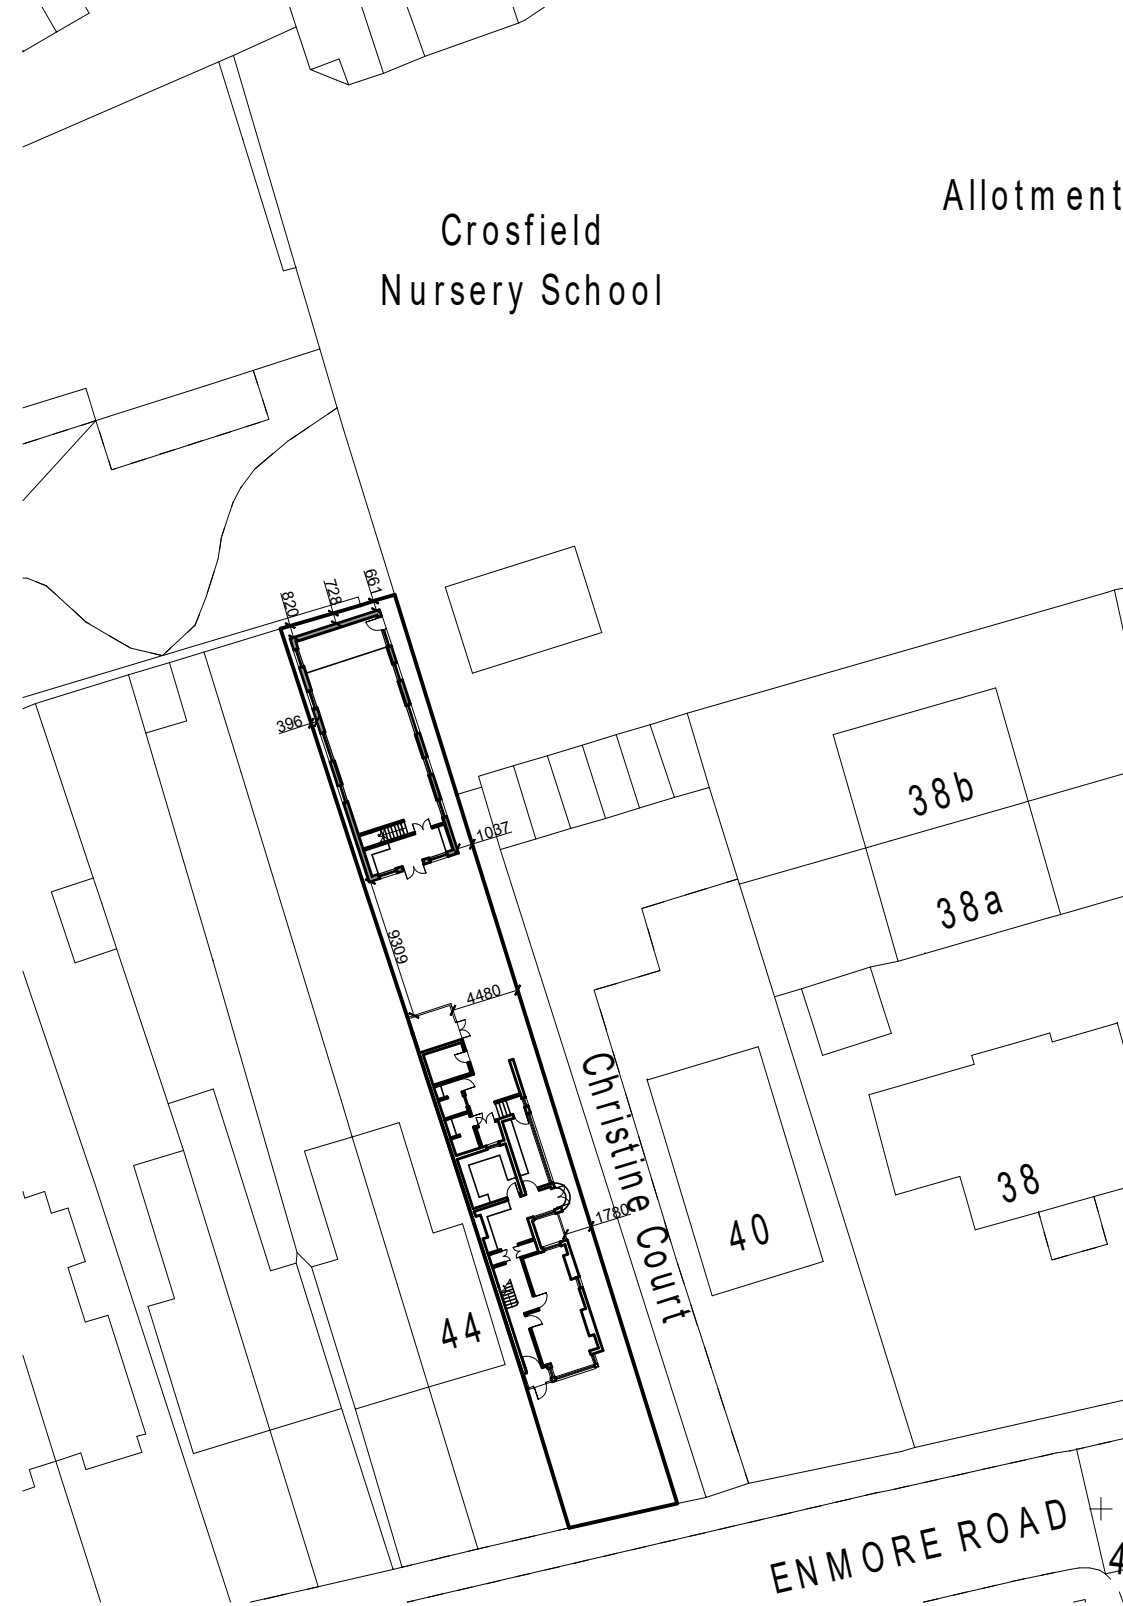

EXISTING BLOCK PLAN - SCALE 1:500

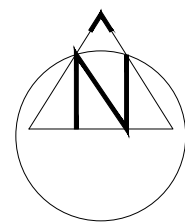

PROPOSED BLOCK PLAN - SCALE 1:500

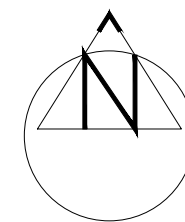

rev.	description	date	chkd.
------	-------------	------	-------



93 Cotmandene Crescent,
Orpington, Kent BR5 2RA

020 3004 9238
07931 931 035

s.nagpal@dapconsultants.co.uk
www.dapconsultants.co.uk

project : 42 Enmore Road
Croydon

drawing title :

Existing & Proposed Block Plans

drawn: SN | chkd: SS | date:20.03.2024

status: **Planning** | scale: 1:500@A3

proj no: 2490 | drg no: 05 | rev no: