


SCALE BAR FOR 1:500 DRAWINGS

North

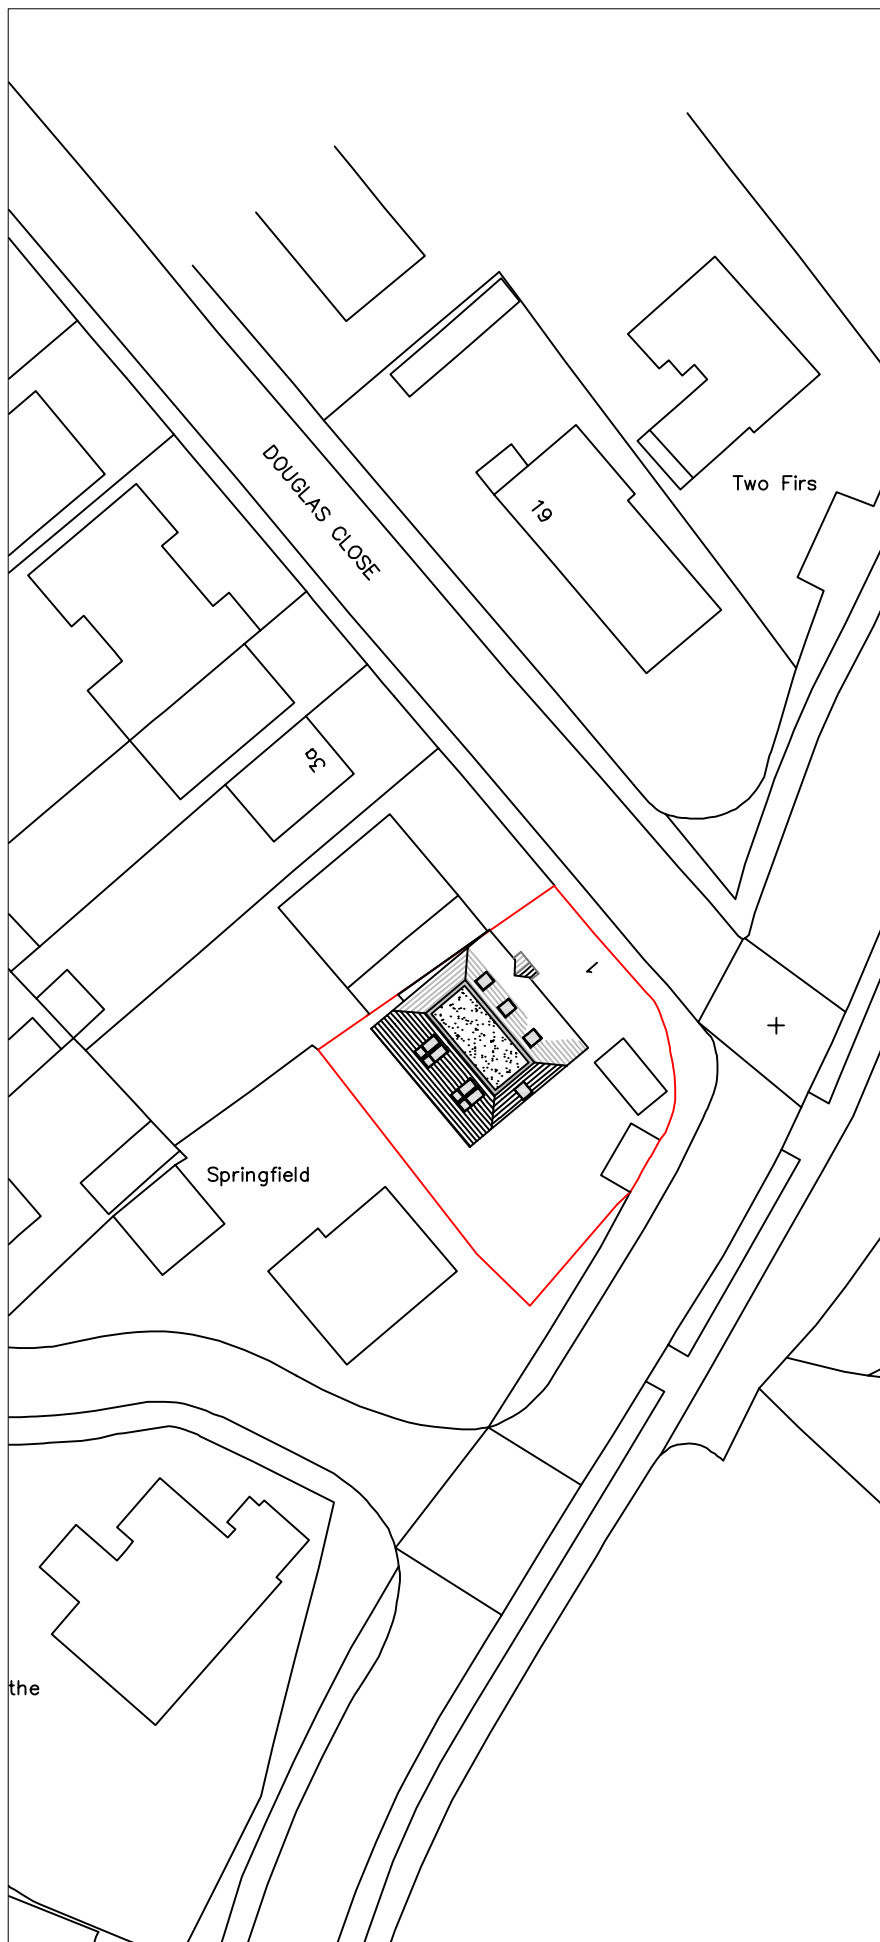

Do not scale this drawing or associated computer digital data, use figured dimensions only.

All dimensions are in millimetres and levels in metres unless noted otherwise. All dimensions should be checked on site prior to works commencing. Any discrepancies or items where dimensions cannot be determined should be reported to Keeps Architect Ltd. Revision clouds on drawing refer to changes against previous revision.

REVISIONS

A	11.03.24	PLANNING APPLICATION
B	10.05.24	PLANNING APPLICATION

GENERAL NOTES AND LEGEND



Keeps Architect

www.KeepsArchitect.com

Joaquin Gindre

07970 497 023

JG@KeepsArchitect.com

CLIENT

KHOMYCH

PROJECT

**1 Douglas Close,
Jacob's Well, Guildford,
Surrey GU4 7PB**

DRAWING TITLE

**Planning Application
Block Plan**

DRAWING DATA & REFERENCE

Scale	1:500	First Issue	11.03.24
-------	-------	-------------	----------

Sheet Format	@ A4	Revision	B
--------------	------	----------	---

Status

AS PROPOSED

Project Ref.	Stage	Series	Sequence
--------------	-------	--------	----------

23187 - BP - 02 - 01