
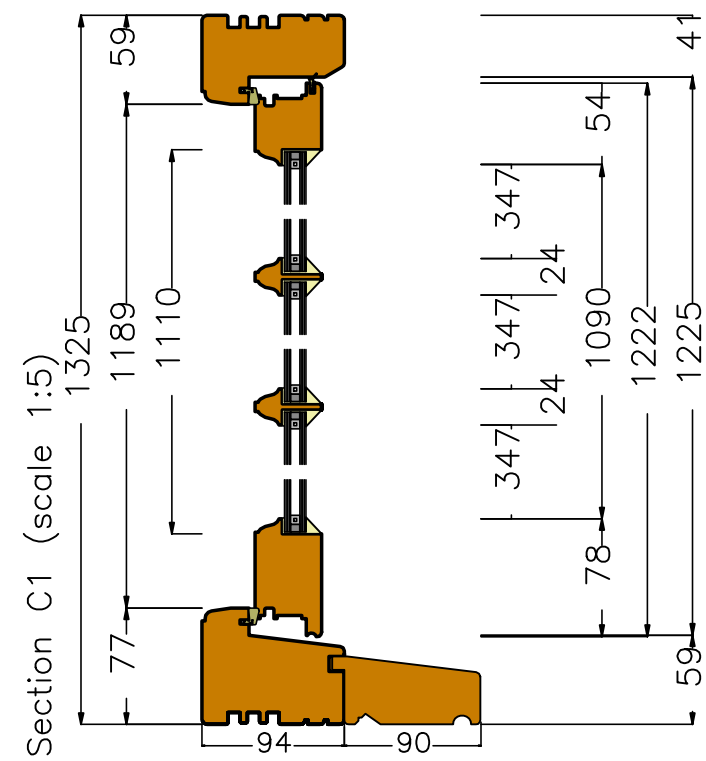



Comments

Customer: Duncan Wright,
 Timber Windows (UK) Ltd
 Sample drawing project for
 Timber Windows
 Ref: first floor

View from outside (scale 1:10)

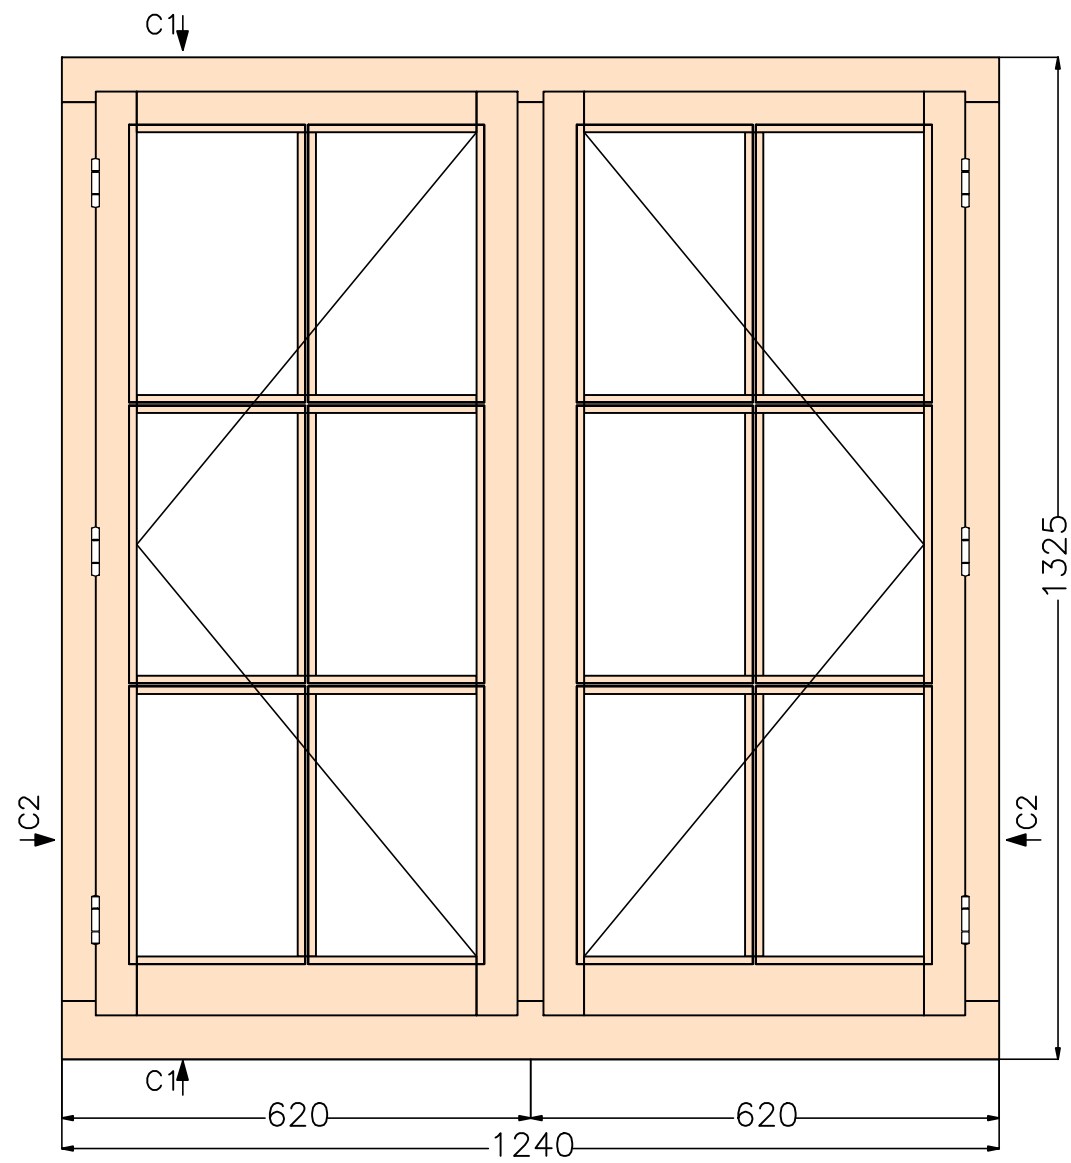

Section C2 (scale 1:5)

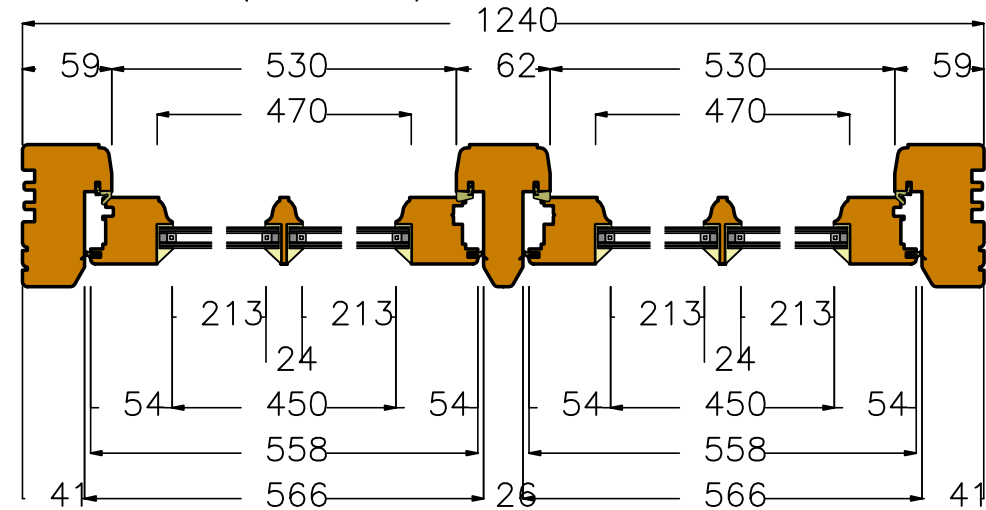

F/Sashes	
F/Ironmo	
Glaze	
P/O/B	

Revisions

Project - SWAIN

Drawing No	1
Scale	As shown on A3
Drawn by	Scott Harris
Date	11.04.2024

GEORGE BARNSDALE
 Est. 1884

High Street, Donington, Spalding, Lincs, PE11 4TA
 01775 82300
 www.georgebarnsdale.co.uk