

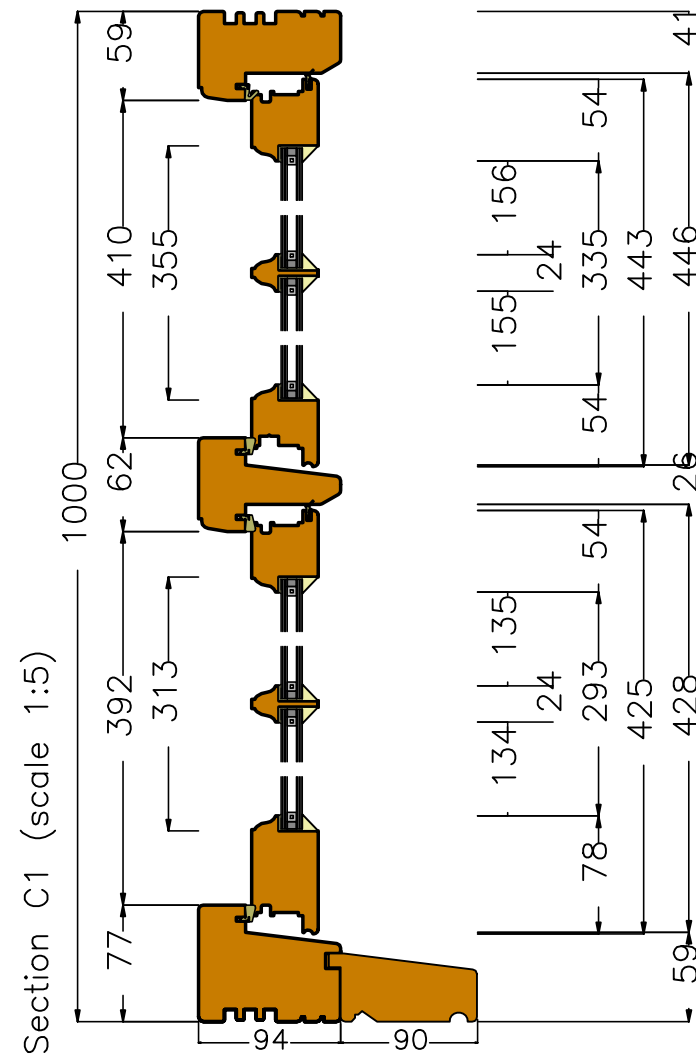


View from outside (scale 1:10)

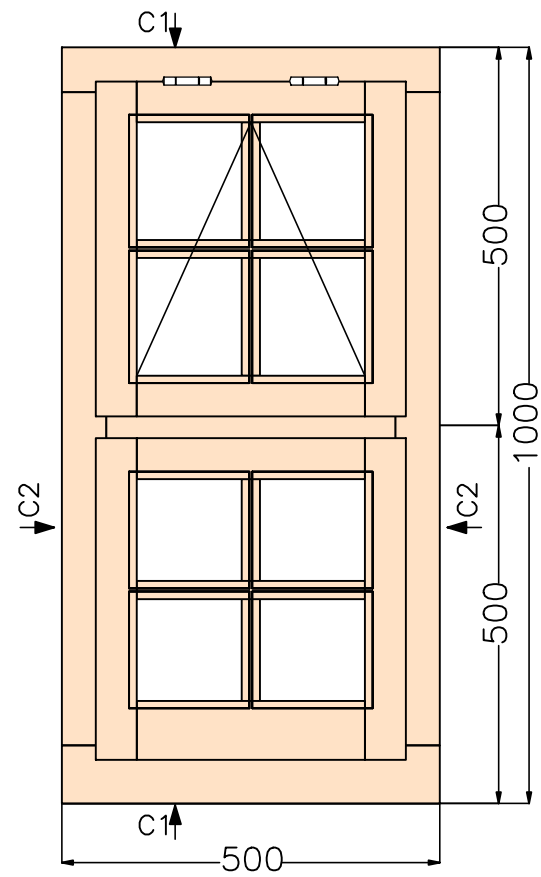

Section C2 (scale 1:5)

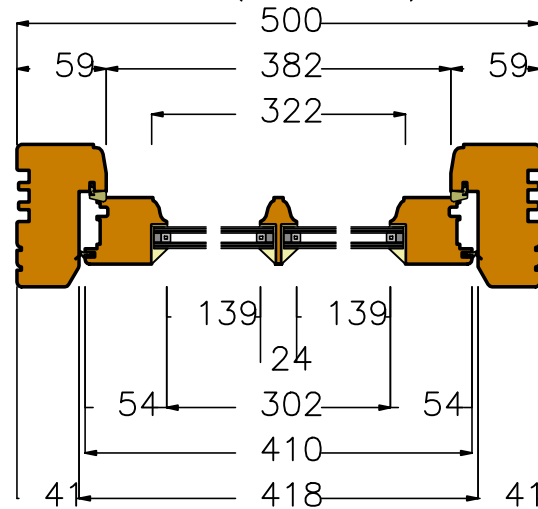

Comments

Customer: Duncan Wright,
Timber Windows (UK) Ltd
Sample drawing project for
Timber Windows
Ref: second floor

F/Sashes	
F/Ironmo	
Glaze	
P/O/B	

Revisions

Project - SWAIN

Drawing No	3
Scale	As shown on A3
Drawn by	Scott Harris
Date	23.04.2024

GEORGE BARNSDALE
Est. 1884

High Street, Donington, Spalding, Lincs, PE11 4TA
01775 82300
www.georgebarnsdale.co.uk

Structural opening/Brickwork

Rebate

Sash

Supplementary Dimensions

Dimensions refer to manufacturing sizes; ironmongery shown is only indicative to actual location