



FRONT

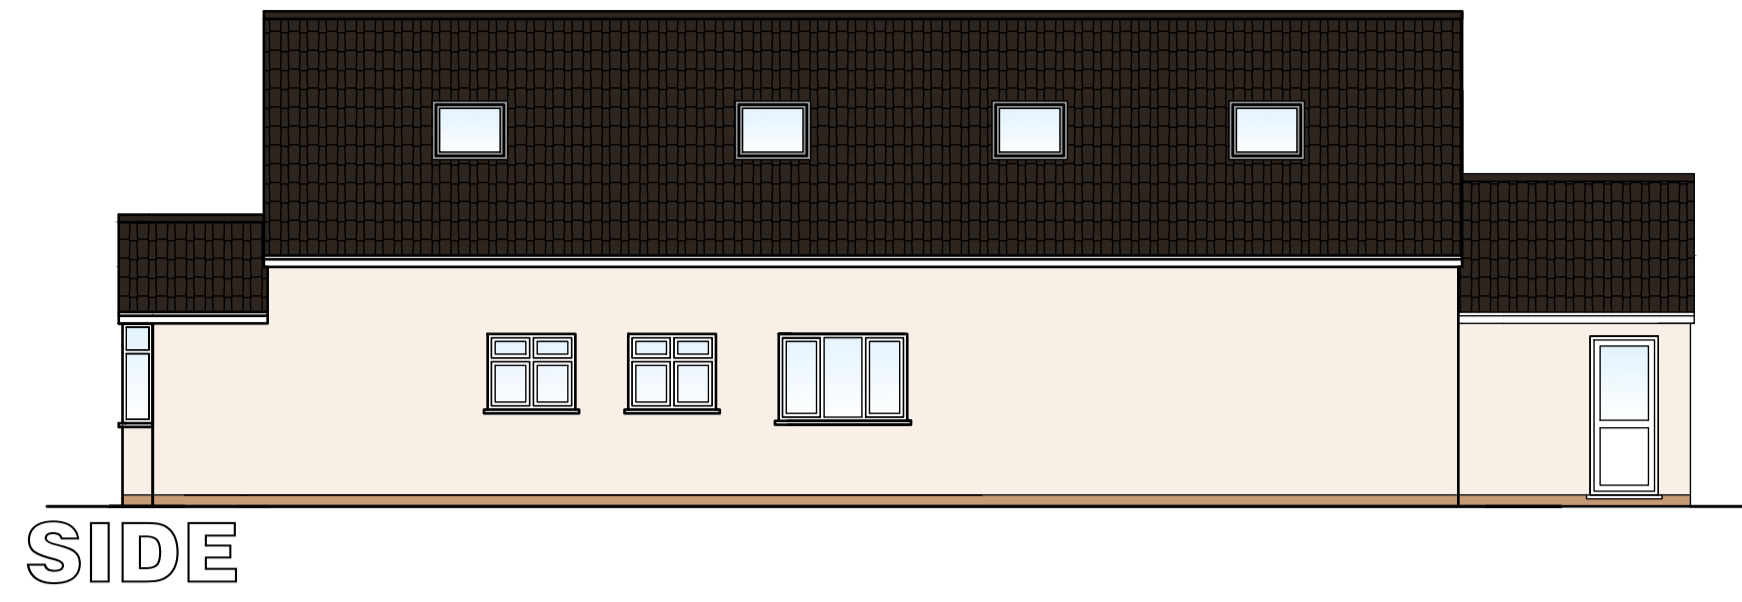


SIDE

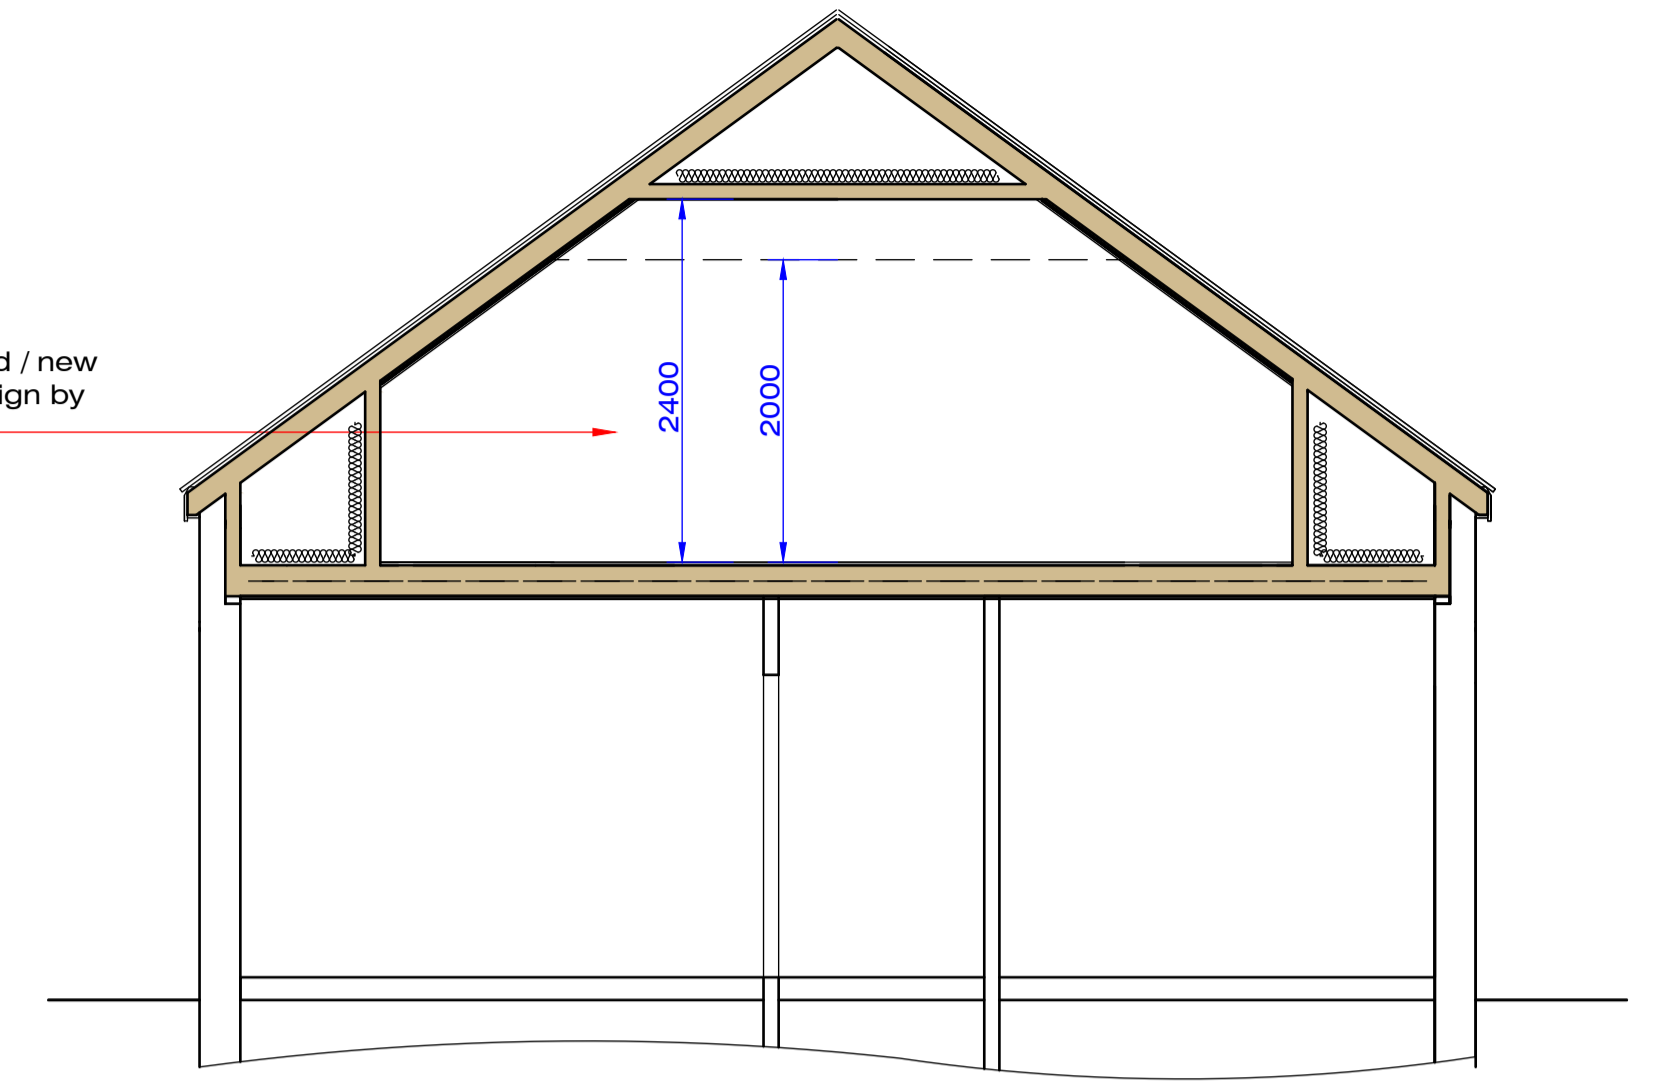


SECTION A-A




REAR

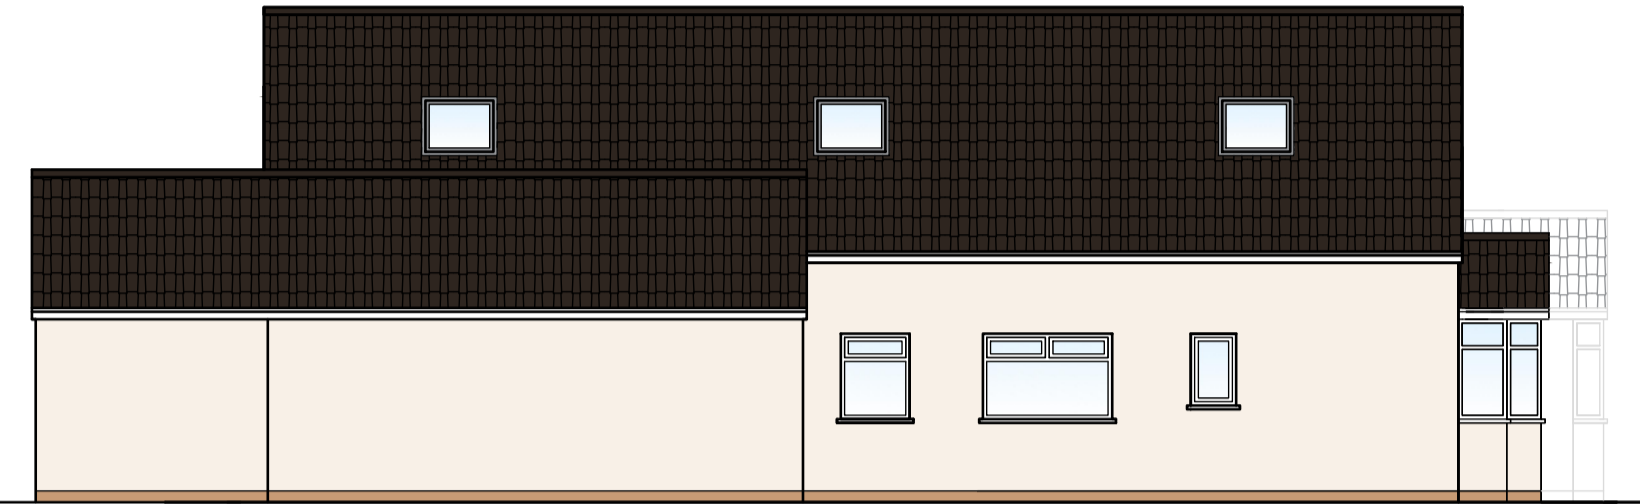

SIDE

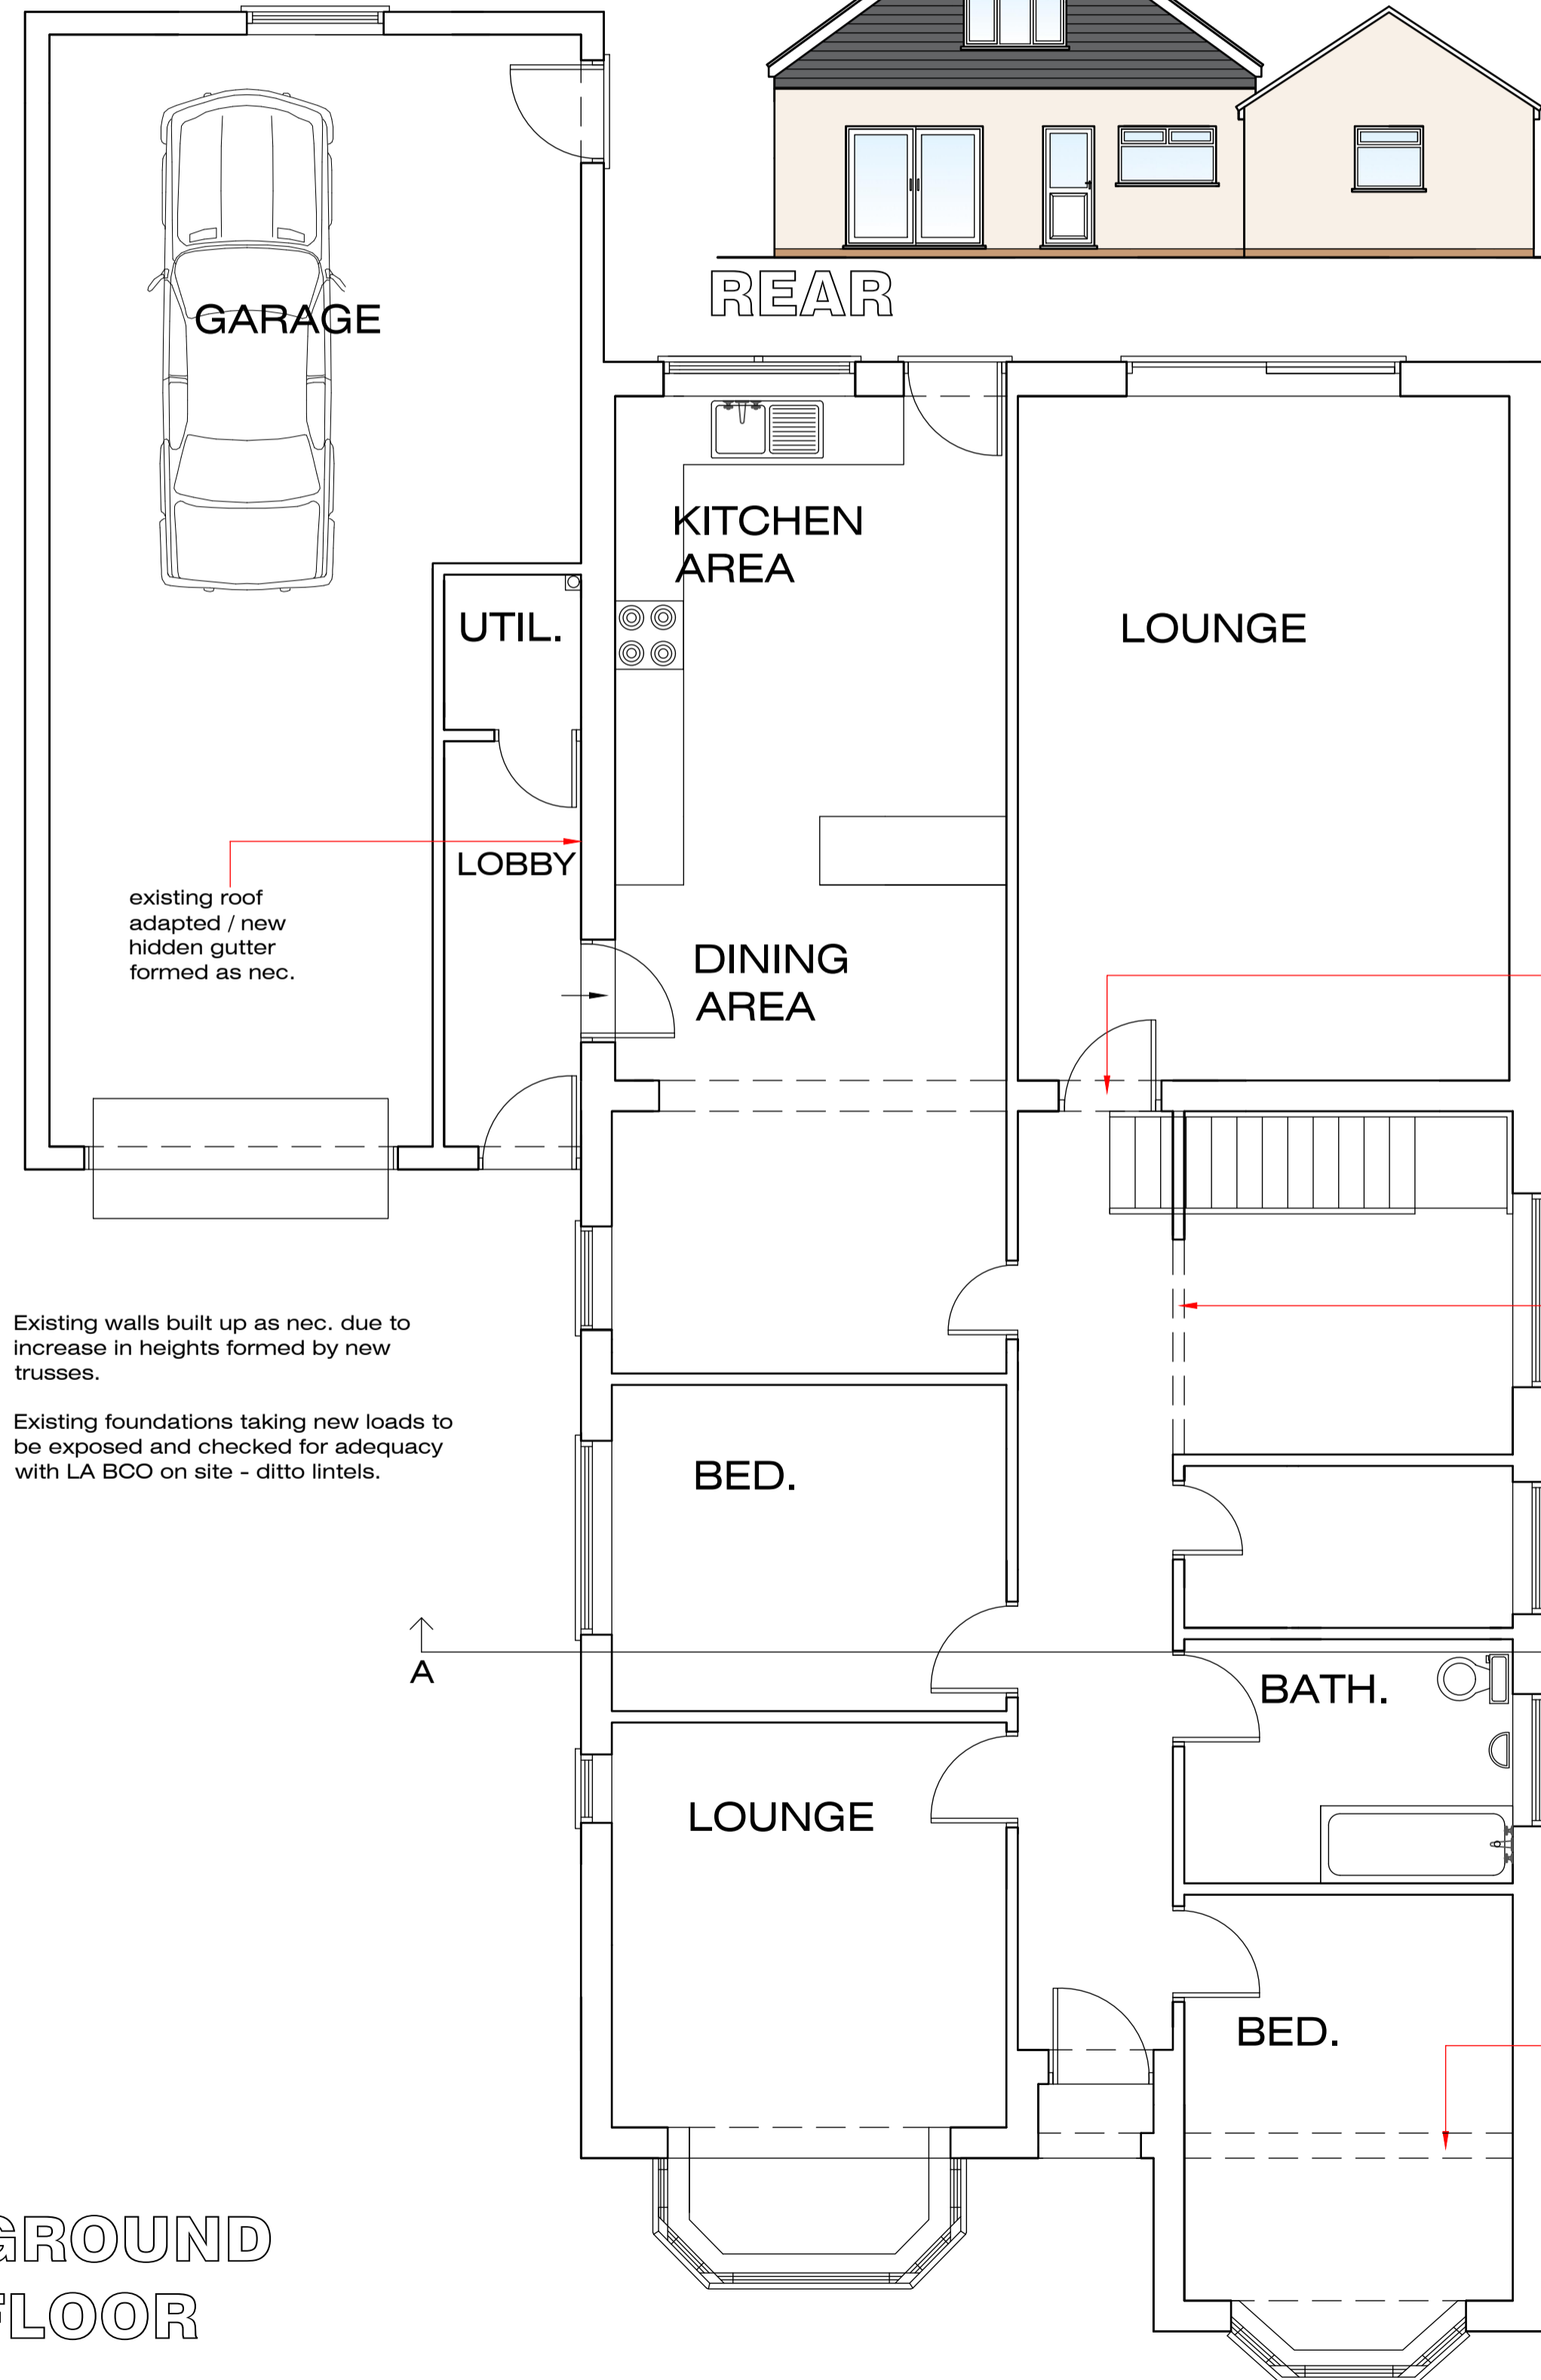

GROUND FLOOR

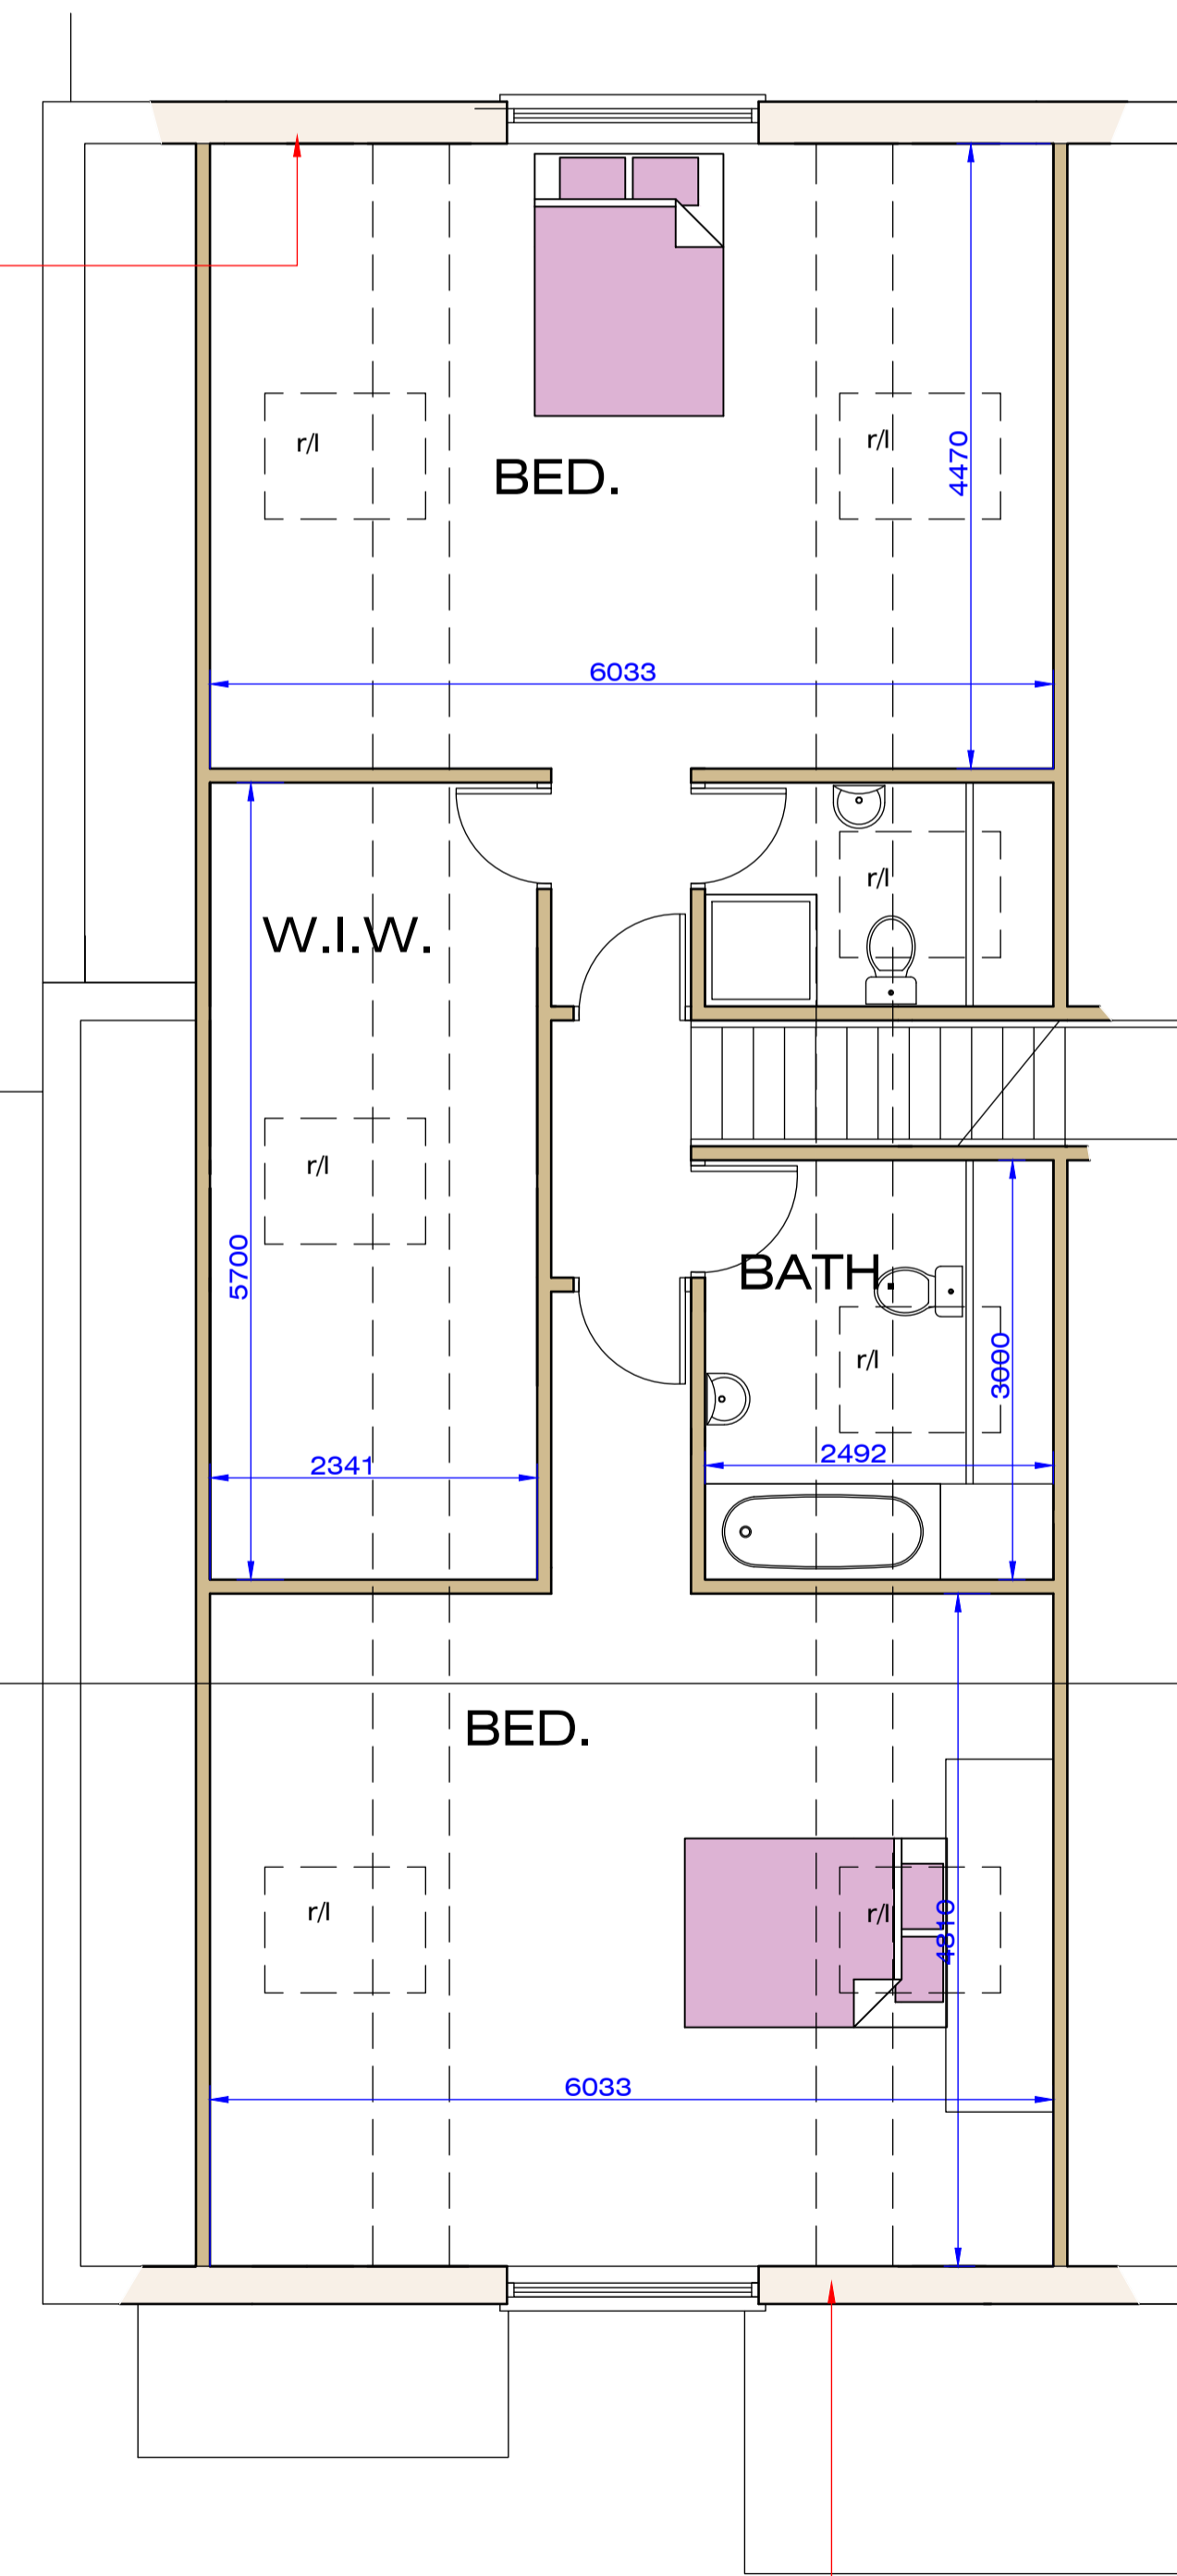

FIRST FLOOR



SITE LAYOUT



Greetwell Place - 2 Limekiln Way - Greetwell Road - Lincoln - LN2 4US

Project: NEW ROOF OVER DWELLING TO CREATE ACCOMMODATION IN ROOF SPACE

84, Grantham Rd., Bracebridge Heath, Lincoln.

Client: Mr. & Mrs. Wiblin.

Scale @ A1: 1:50 / 1:100 / 1:500 Date: Dec.18 Dwg No: 48/24/03/C

Plan: PROPOSED

Revised: Feb.19 A: Plan amended as discussed with client. July.20 B: Plan updated as discussed with client. May.24 C: Plan amended as discussed with client.