


Block Plan

Scale 1:500
0 20m

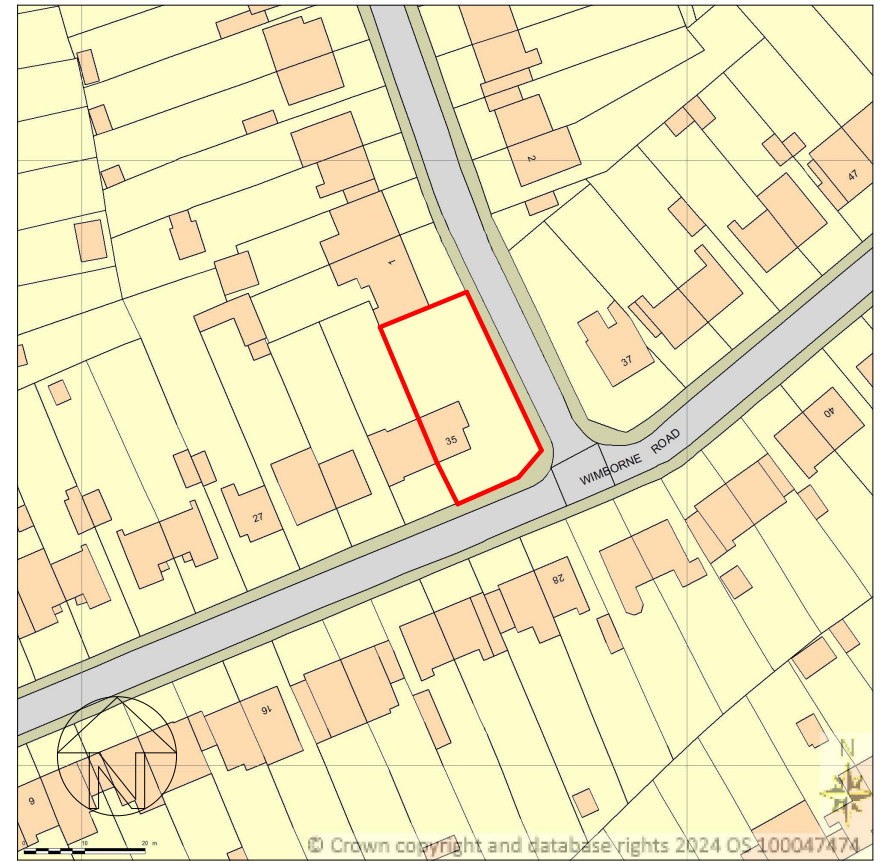

Location Plan

(For identification only)

Scale 1:1250
0 50m

Rev A: Size of the building reduced. 14/05/2024

| | |
|---|------------------|
| Drawing Title: Block Plan and Location Map | |
| Project: Erection of 4 bedroom dwelling adjacent to 35 Wimborne Road. Wolverhampton. WV10 0NW | Drg No: 10/24 BP |
| | Date: 28/02/2024 |
| | Drawn: JK |

Kalsi Building Designs Ltd
Building Designs & Technical Services

| | |
|----------------------------------------------------|---------------------------------------------------------------------|
| 2 Coalway Road Penn Wolverhampton WV3 7LR | Tel: 01902-620330 Mob: 07966435341 E-mail: tech@jkkalsi.co.uk |
|----------------------------------------------------|---------------------------------------------------------------------|