


BUILDING ELEVATION - D
scale 1:100



BUILDING ELEVATION - C
scale 1:100

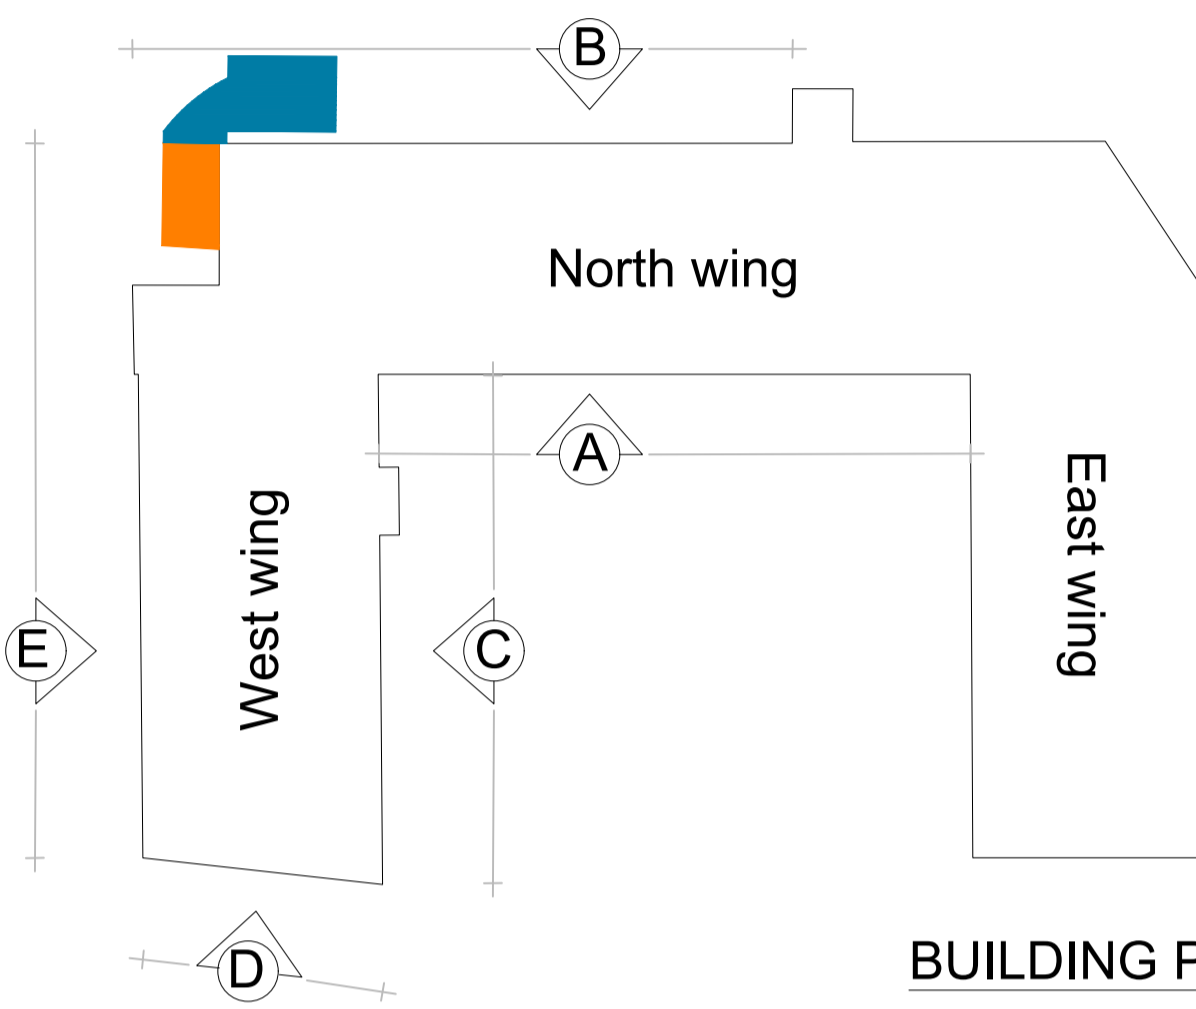


BUILDING PLAN
scale 1:500

KEY	
	Ventilation louver
	Proposed fencing area for condenser unit
	Existing plant space with timber fencing
	Proposed external plant space with timber fencing


- Notes**
- DURING THE CONSTRUCTION PHASE NO DIMENSIONS TO BE SCALED FROM THIS DRAWING.
 - THE CONTRACTOR SHALL VERIFY ALL LEVELS AND DIMENSIONS ON SITE.
 - ON SITE ALTERATIONS TO THE CONSTRUCTION OR FINISHES SHOWN OR IMPLIED ON THIS DRAWING MUST BE DRAWN TO THE ATTENTION OF THE ARCHITECT BEFORE SUCH WORK IS IMPLEMENTED.



BUILDING ELEVATION - E
scale 1:100

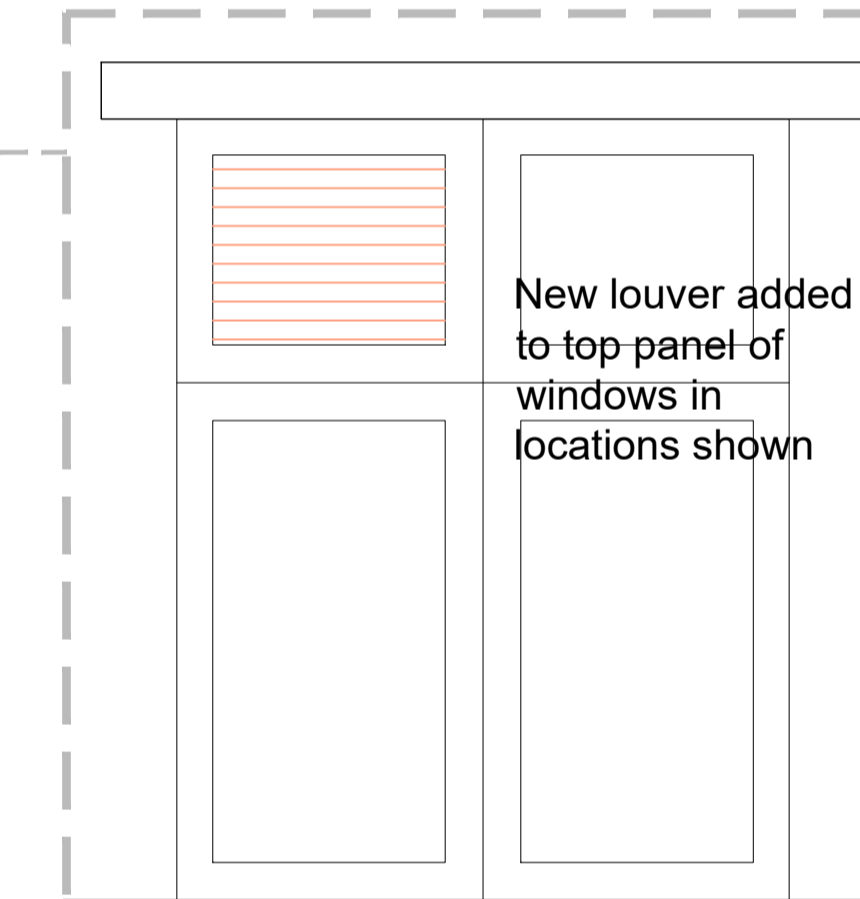

PROPOSED WINDOW ELEVATION - 3/F
scale 1:20

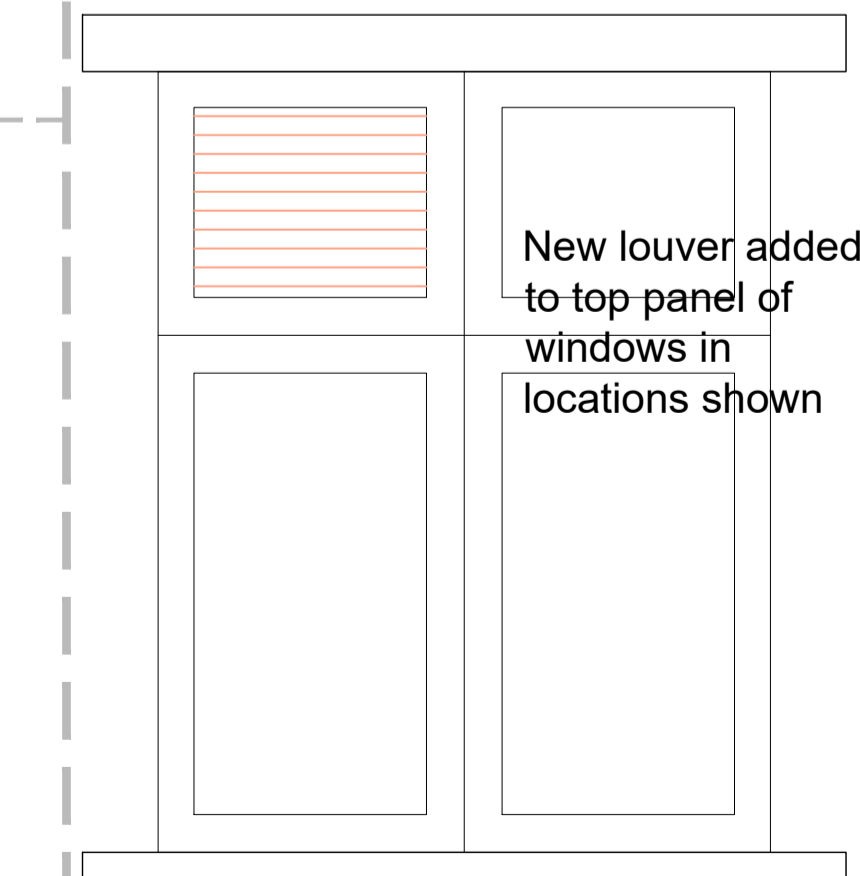

PROPOSED WINDOW ELEVATION - 2/F
scale 1:20

Revisions	Date	Sig.	Rev.



Rance Booth Smith Architects
 Architecture 11 Victoria Road
 Saltire
 Interiors Shipley
 BD18 3LA
 Sustainability T. 01274 587 327
 Conservation www.rbsarchitects.co.uk

Project: **Computershare Belle Vue Mill**

Client: **Computershare**

Drawing: **Existing Elevations Building West Wing**

Date: 26th Jan 24 Scale: 1:100@A1

Drawn By: OC

RBS Job no.	Project	Originator	Volume	Level	Type	Role	Subsidiary	Number	Rev.
14669	XXX	XXX	XX	XX	XX	X	XX	301	X

Please note not fully measured dimensions above Ground Floor