




VISUAL SCALE 1:1250 @ A3

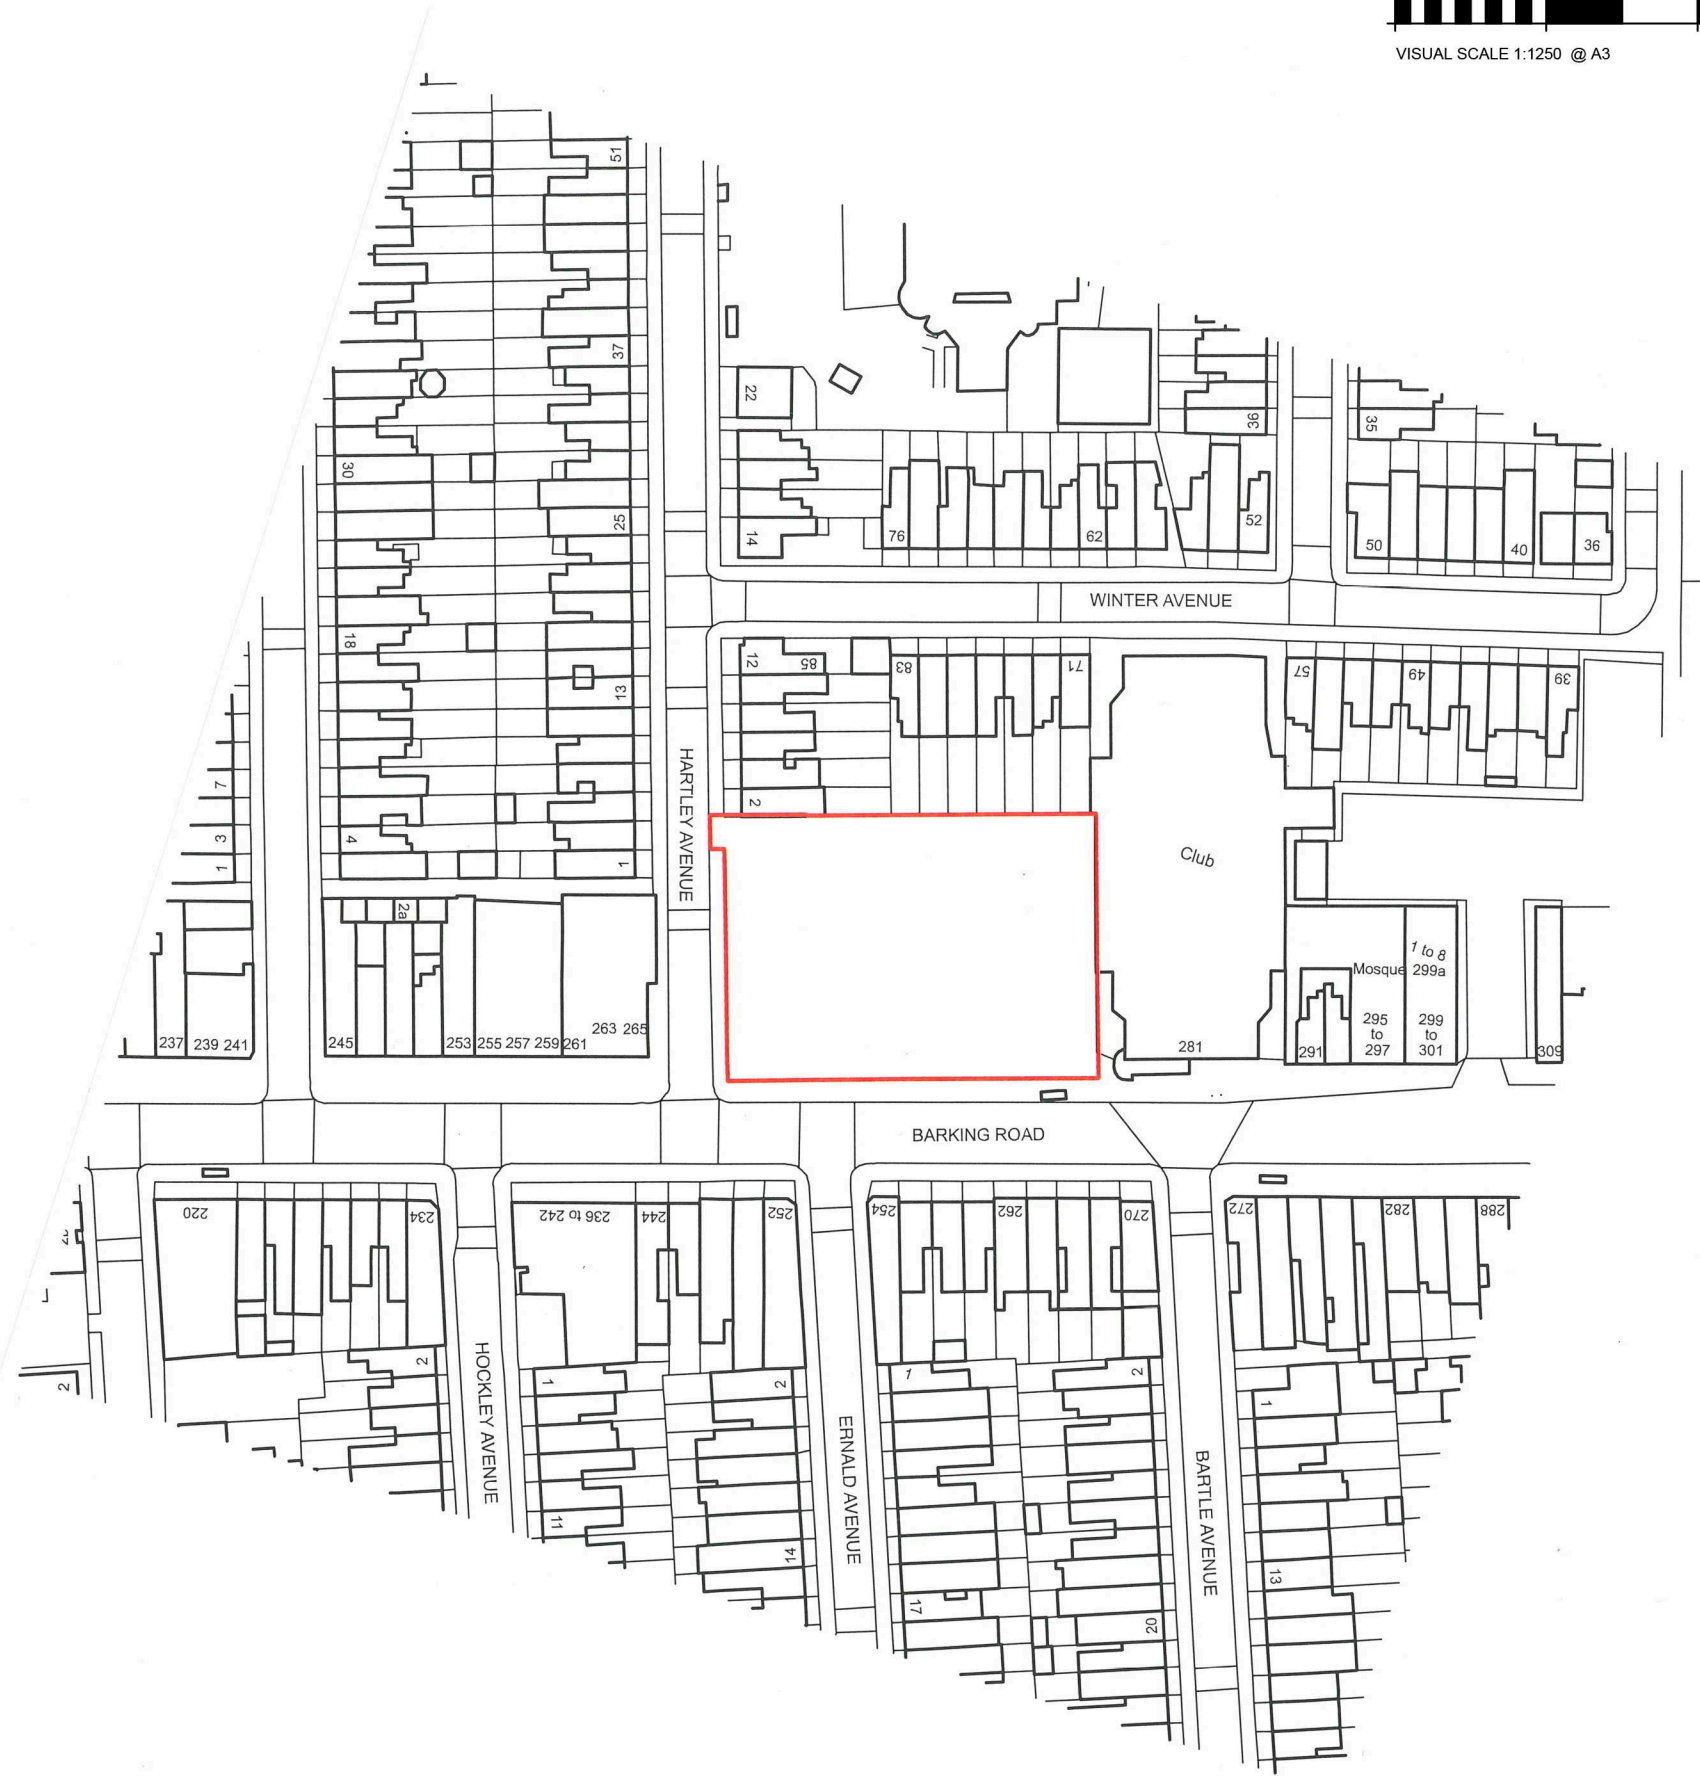

The contractor is to check all dimensions on site and report any discrepancies to the Architect.
All rights described in chapter IV of the copyright, designs and patents act 1988 have been generally asserted.

Notes



Fulcrum
2 Sidney Street
Sheffield S1 4RH
Telephone +44(0)114 2761651
Website www.jeffersonsheard.com



Project
1865 - Hartley Health Centre

Drawing

Proposed Site Location Plan

Scale 1:1250	Drawn JDY	Date Feb 2024
Drawing Purpose FOR CONSTRUCTION	Status A	Rev.
Ref 1865-JSA-XX-XX-DR-A-00100		

1:1250@A3