


The contractor is to check all dimensions on site and report any discrepancies to the architect.  
All rights described in chapter IV of the copyright, designs and patents act 1988 have been generally asserted.



**Signage Type A Specification**

Description: Individual brushed steel letters and aluminium lozenge sign.  
Material: Grade 316 stainless steel with grade 1050 aluminium  
Depth: 30mm  
Height: Varies  
Width: Varies  
Thickness: 4mm  
Finish: Brushed stainless steel & powder coated aluminium  
Fixing: Letters screw fixed to 20mm thick solid plastic backing plates plugged and screwed into substrate behind. NHS lozenge to be screw fixed to powder coated aluminium sub-frame plugged and screwed into substrate behind.  
Additional Information: Acrylic sealant to exposed edges.

**1 | 1:20 Main Centre Signage (Type A)**

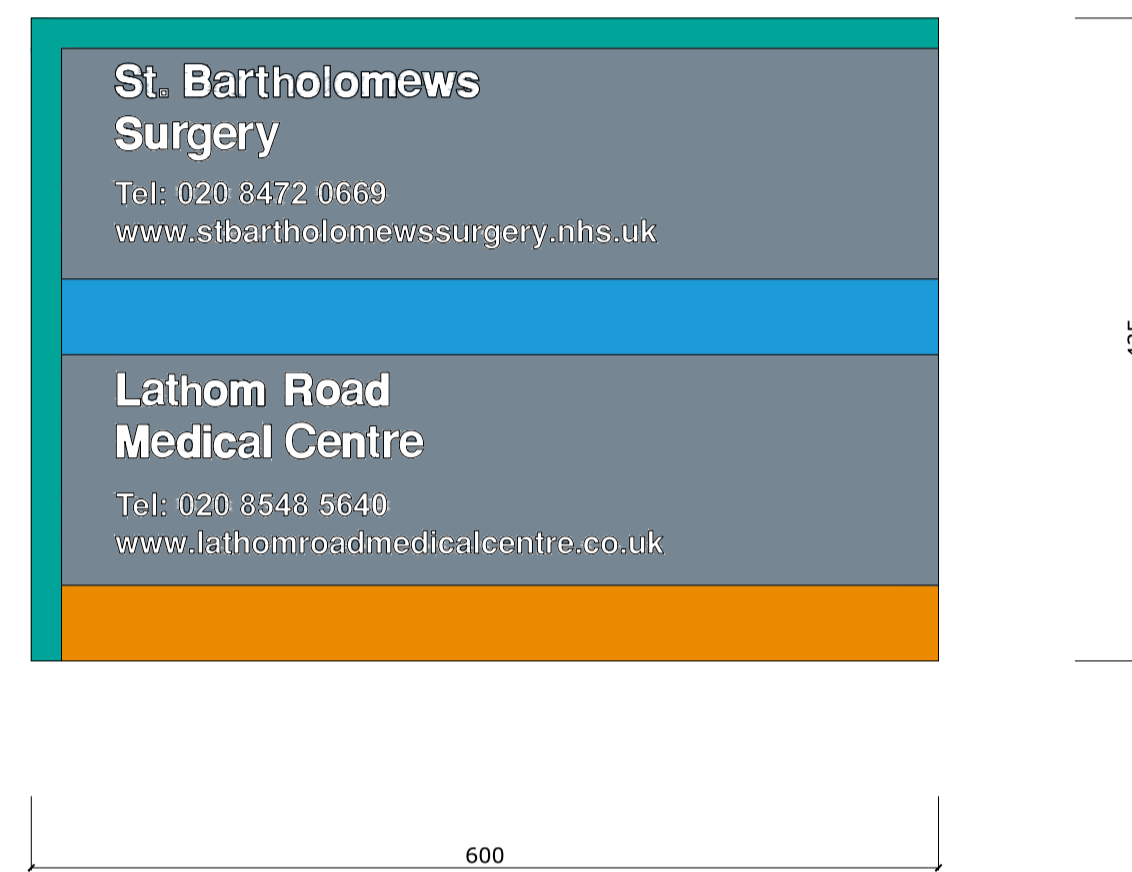

**Signage Type B Specification**

Description: Aluminium tray sign with vinyl artwork applied to face by specialist signage sub-contractors.  
Material: Grade 1050 aluminium  
Depth: 30mm  
Height: 425mm  
Width: 600mm  
Thickness: 4mm  
Finish: Powder Coated aluminium with vinyl artwork  
Fixing: Screw fixed to powder coated aluminium sub-frame plugged and screwed into substrate behind.  
Additional Information: Acrylic Sealant to exposed edges.


**2 | 1:5 Main Entrance Practice Signage (Type B)**



**4 | 1:5 Staff Entrance Signage (Type D)**

**Signage Type D and E Specification**


Description: Aluminium tray sign with vinyl artwork applied to face by specialist signage sub-contractors.  
Material: Grade 1050 aluminium  
Depth: 30mm  
Height: 400mm  
Width: 500mm  
Thickness: 4mm  
Finish: Powder Coated aluminium with vinyl artwork  
Fixing: Screw fixed to powder coated aluminium sub-frame plugged and screwed into substrate behind.  
Additional Information: Acrylic Sealant to exposed edges.

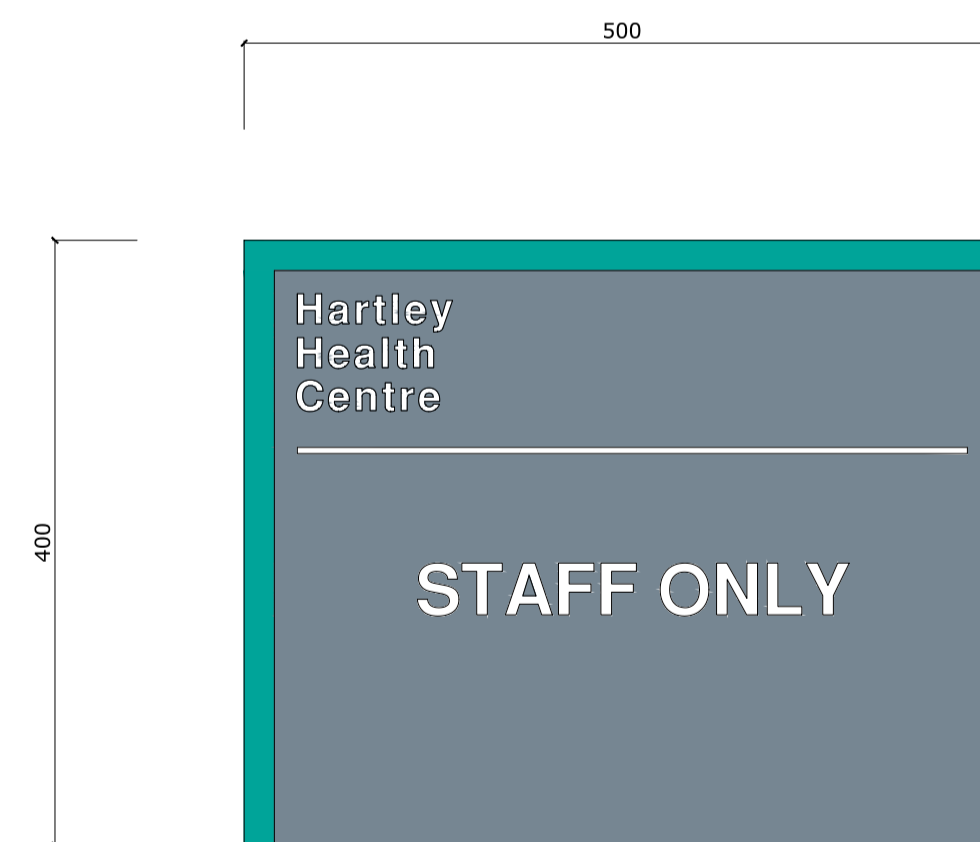

**5 | 1:5 Plant Enclosure Staff Only (Type E)**

**Signage Type D and E Specification**

Description: Aluminium tray sign with vinyl artwork applied to face by specialist signage sub-contractors.  
Material: Grade 1050 aluminium  
Depth: 30mm  
Height: 400mm  
Width: 500mm  
Thickness: 4mm  
Finish: Powder Coated aluminium with vinyl artwork  
Fixing: Screw fixed to powder coated aluminium sub-frame plugged and screwed into substrate behind.  
Additional Information: Acrylic Sealant to exposed edges.

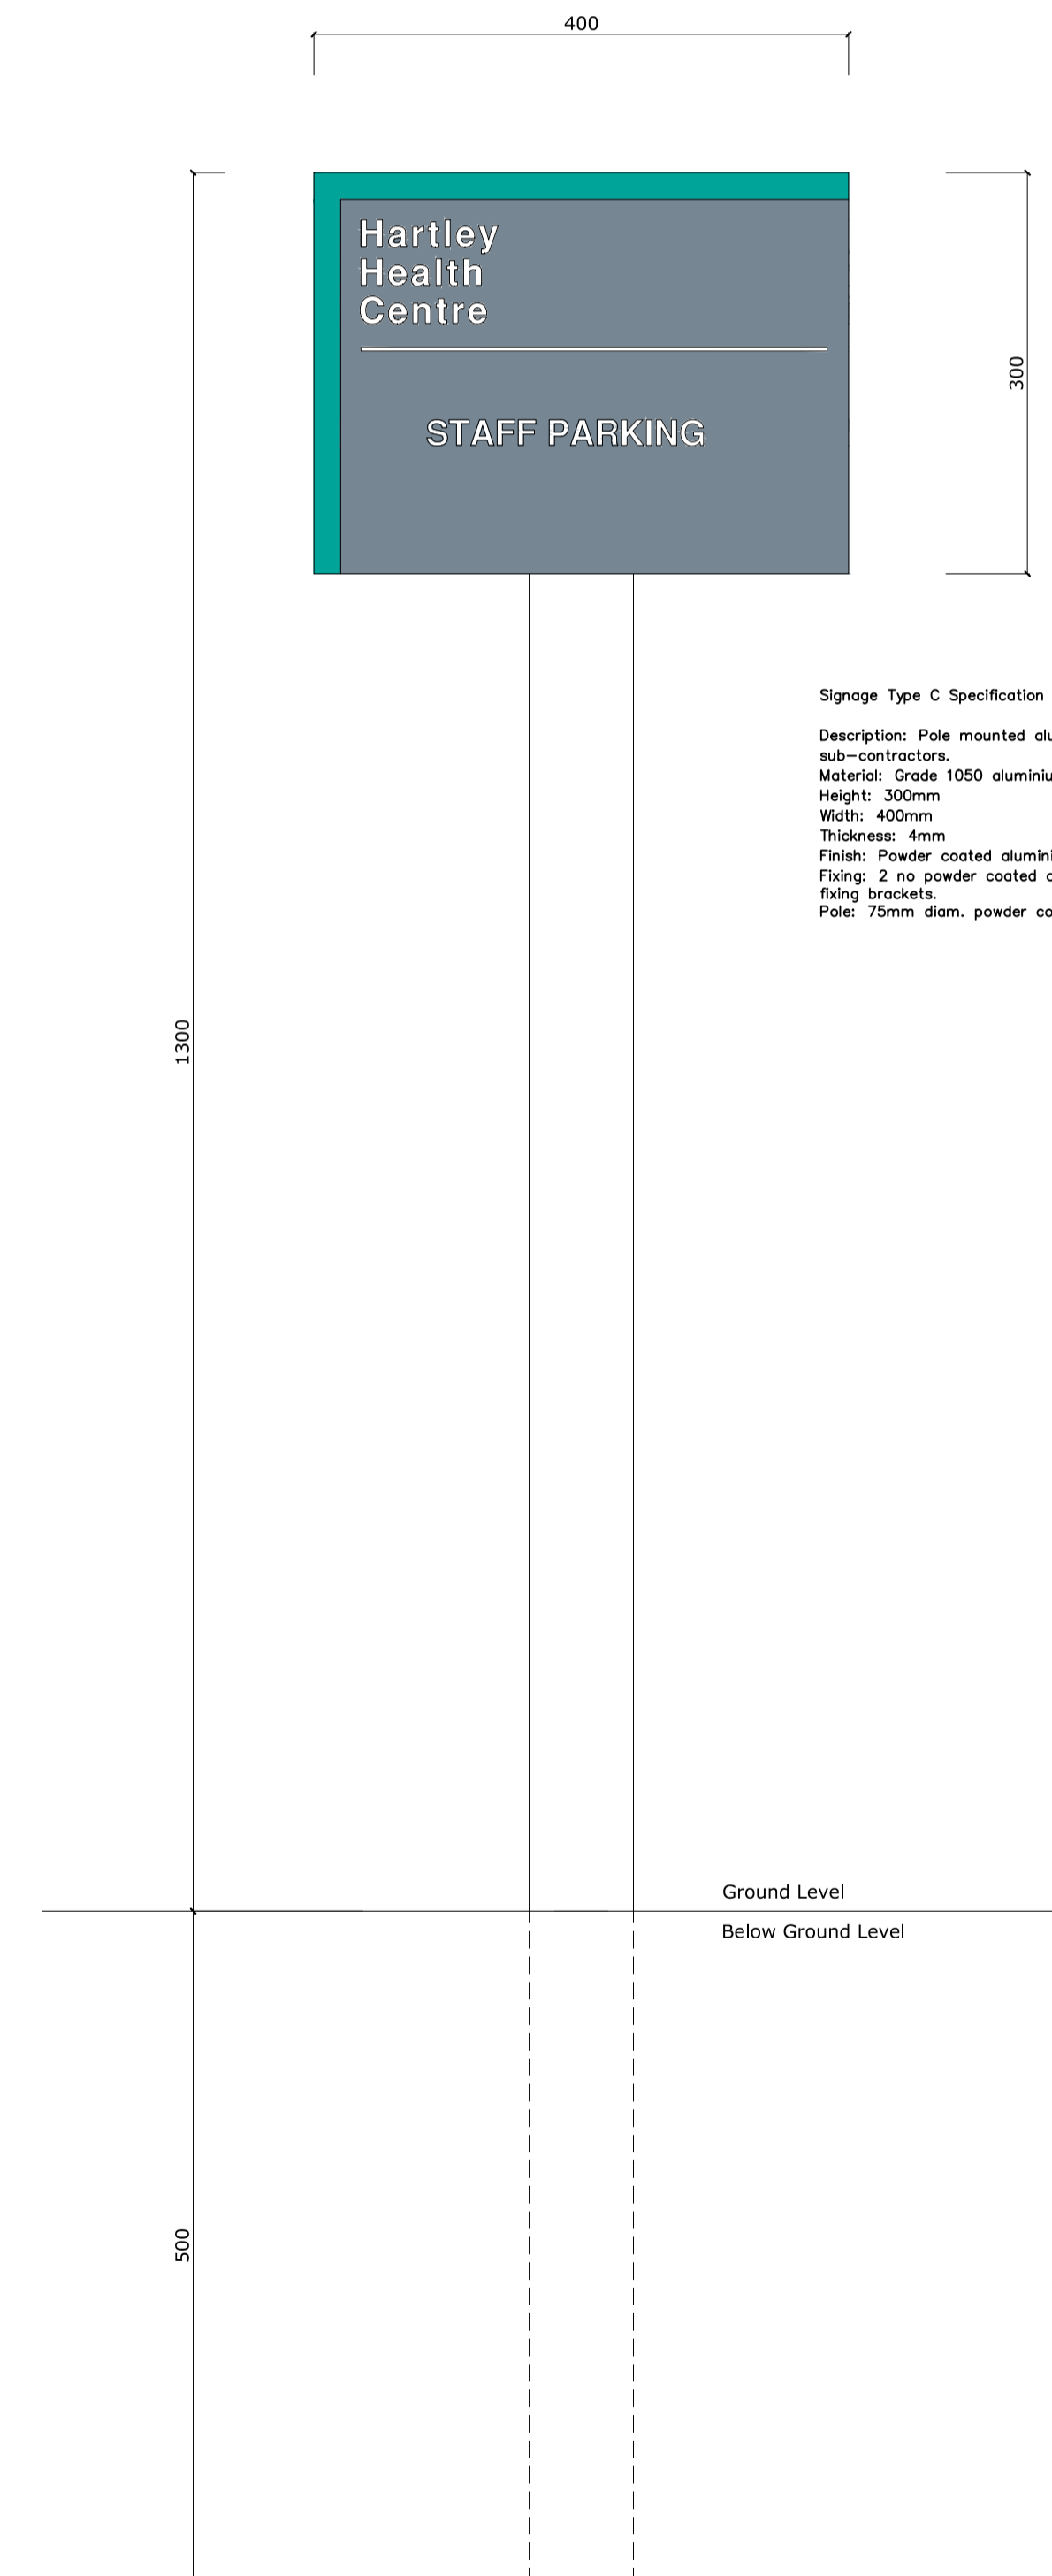

**Signage Type C Specification**

Description: Pole mounted aluminium panel sign with vinyl artwork applied to face by specialist signage sub-contractors.  
Material: Grade 1050 aluminium.  
Height: 300mm  
Width: 400mm  
Thickness: 4mm  
Finish: Powder coated aluminium with vinyl artwork  
Fixing: 2 no powder coated aluminium channels to be riveted to rear of panel to receive purpose made pole fixing brackets.  
Pole: 75mm diam. powder coated steel pole.

**3 | 1:5 Staff Parking Signage (Type C)**

P2	Drawing updated to suit LPAe comments.	14/05/24	BJC	HD
P1	Initial Issue	22/02/24	BJC	HD
Rev	Description	Date	By	Chk

Fulcrum  
2 Sidney Street  
Sheffield S1 4RH  
Telephone +44(0)1142761651  
Website www.jeffersonsheard.com



Project  
1865 - Hartley Health Centre

Drawing  
Proposed Exterior Signage Details

Scale 1:5@A1	Drawn BJC	Date 22/02/24	Status S5
Drawing Purpose PLANNING SUBMISSION		Rev. P2	
Ref 1865-JSA-XX-XX-DR-A-90202		Job No. Origin_Zone_Level_Type_Dis_Number	