




Ordnance Survey  
UKmapcentre.com

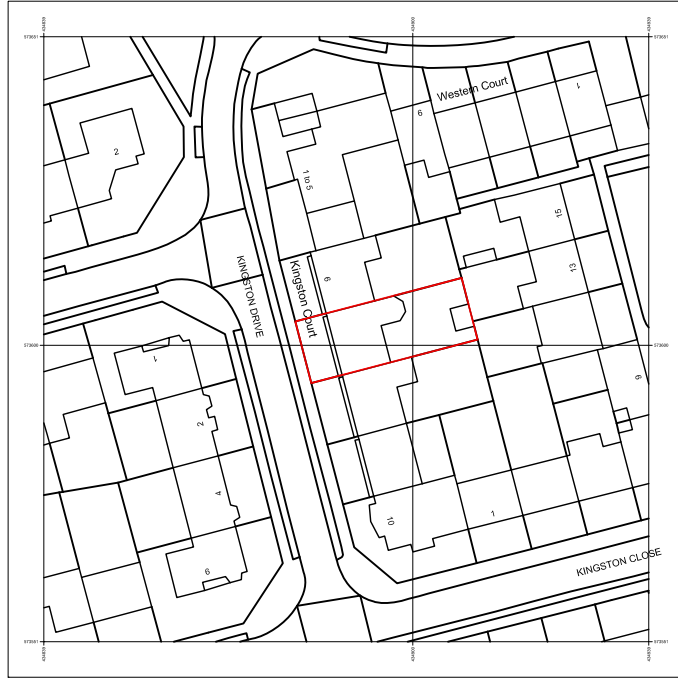

Serial number: 286318  
© Crown copyright and database right 2024  
Ordnance Survey licence AC0000848283  
Reproduction in whole or in part is prohibited  
without the prior permission of Ordnance Survey.

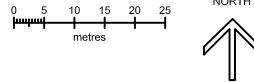

## SITE LOCATION PLAN

 14-16 Bridge Street, Amble, Northumberland, NE65 0DR Tel (01665) 711 336 Email <a href="mailto:info@kbsurveying.co.uk">info@kbsurveying.co.uk</a>	Title <b>PROPOSED GARDEN ROOM 7 KINGSTON COURT NE26 1JP</b>		
	Drawn KB	Scale 1:1250@A4	Date 10.05.24
	Drawing No. <b>4059/013</b>		