



Ordnance Survey (c) Crown Copyright 2024. All rights reserved. Licence number 100022432

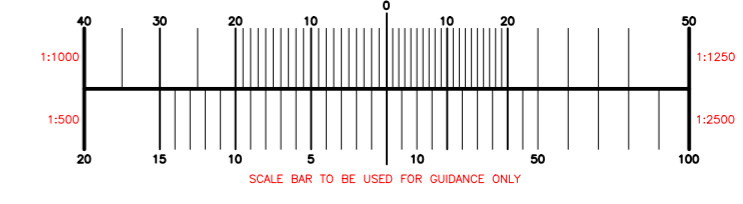


Application Site Boundary (red)  
Existing Dwelling

Location Plan - Existing - 1:1250

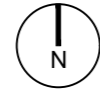

© Copyright of this drawing is reserved by Grid Design Ltd

Ordnance Survey (c) Crown Copyright 2024. All rights reserved. Licence number 100022432

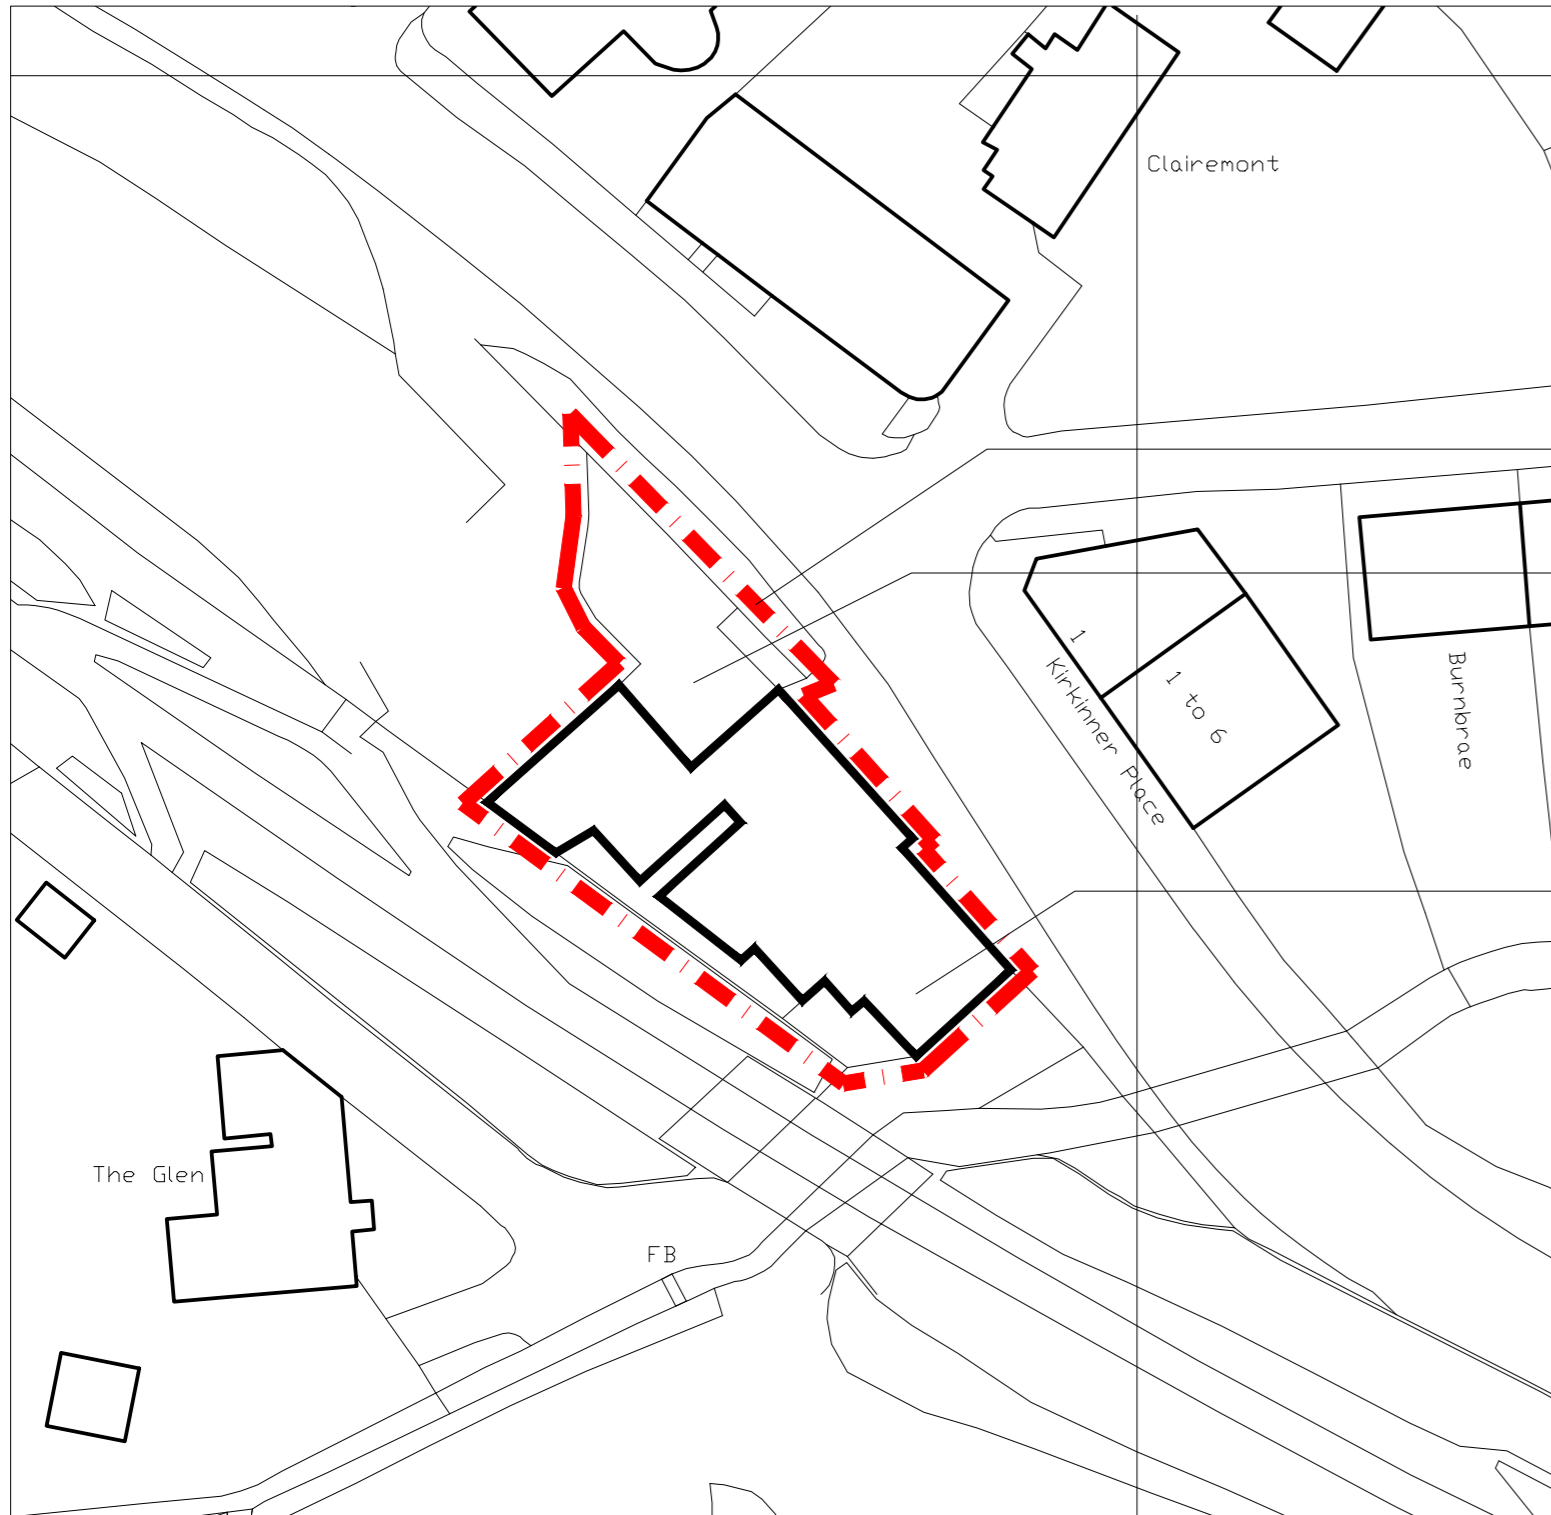


Application Site Boundary (red)  
Existing Patio Area  
Existing Dwelling

Block Plan - Existing - 1:500



Ordnance Survey (c) Crown Copyright 2024. All rights reserved. Licence number 100022432

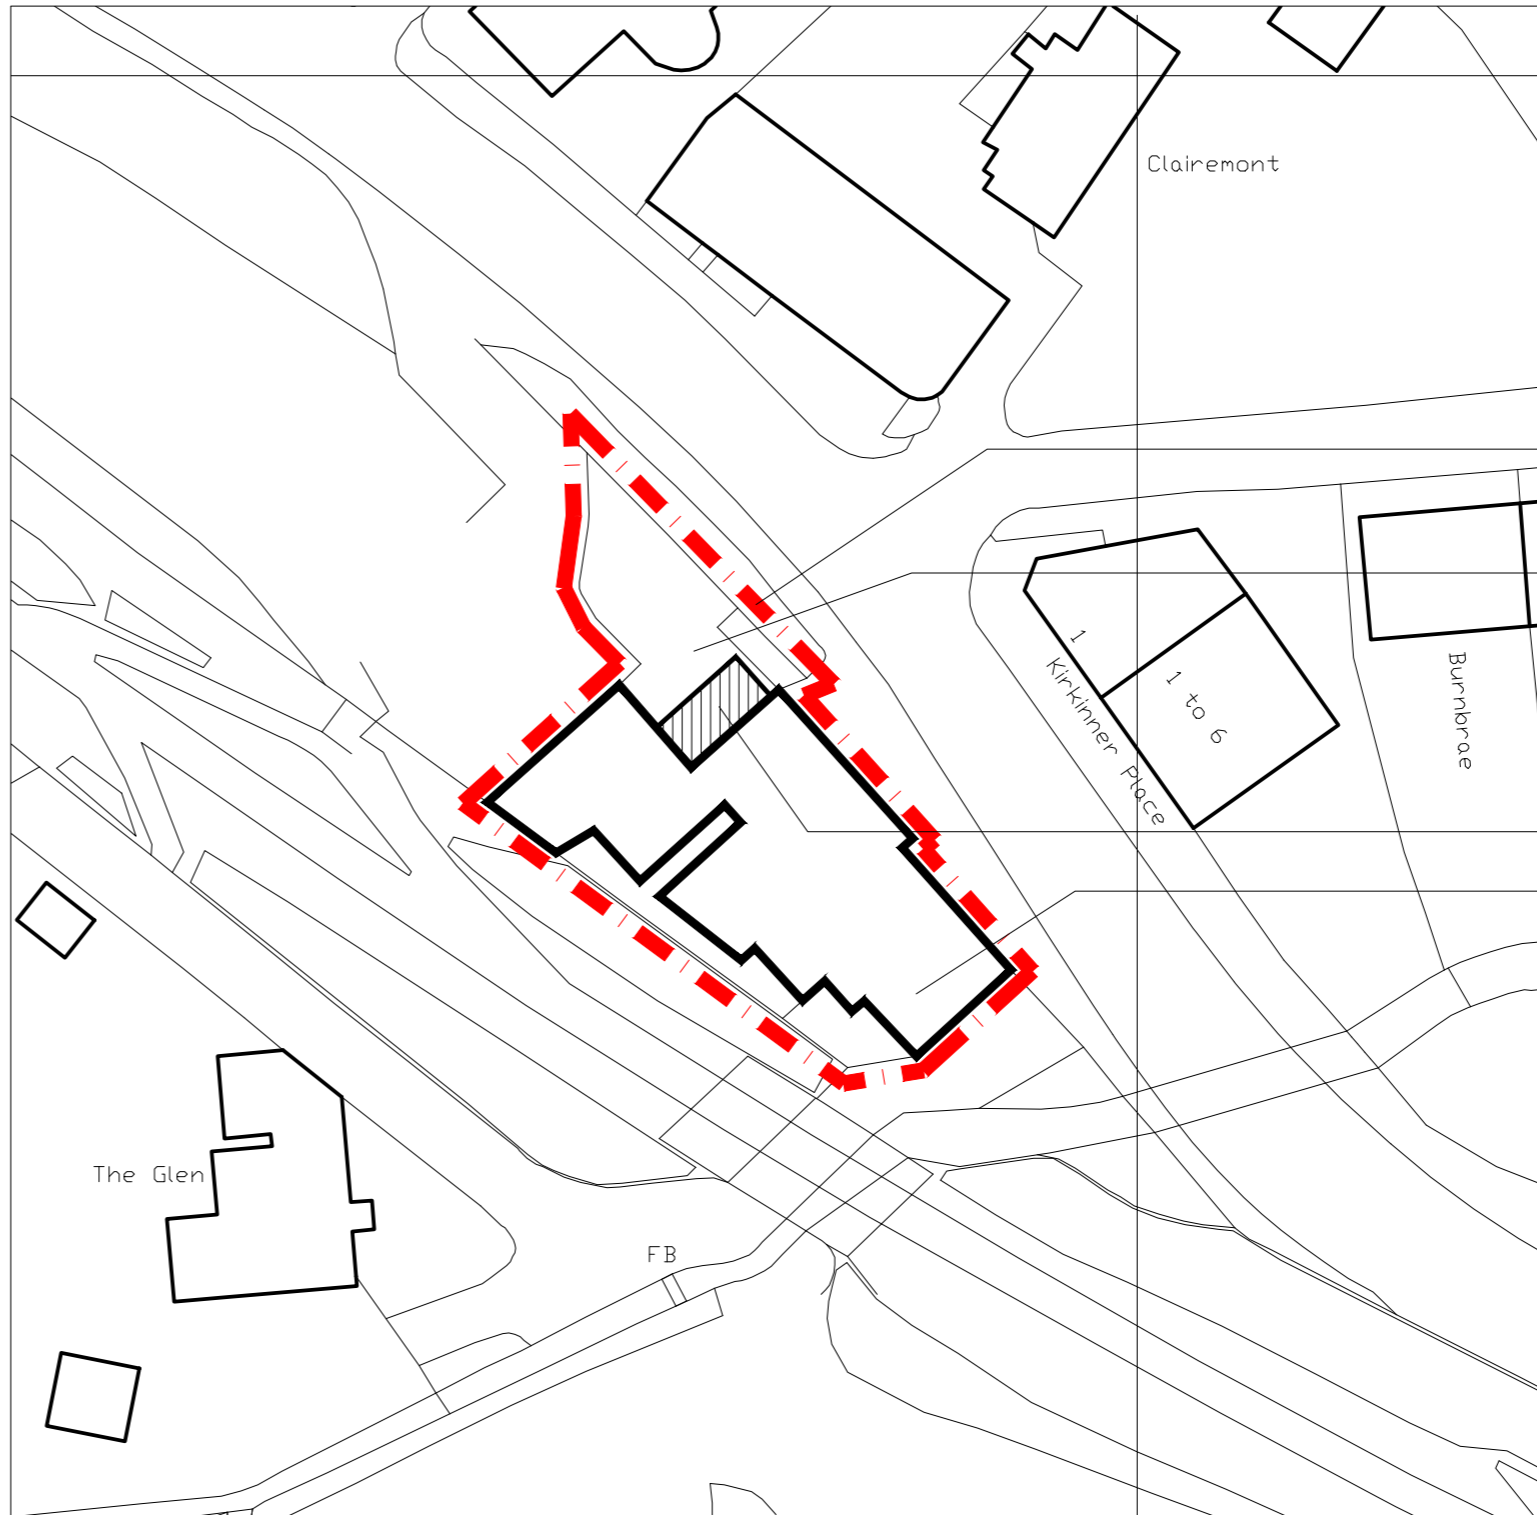

Application Site Boundary (red)  
Existing Patio Area  
Proposed Pergola - 6.5m approx x 3.5m  
Existing Dwelling

Block Plan - Proposed - 1:500



Rev	Date	Description	dwn	chk
-	Apr 24	Application for Detailed Planning Approval		

Client  
Carlo DiCiacca  
Project  
Timber Pergola at:  
Amaretto, 60 Main Street,  
Bridge of Weir, PA11 3AB  
Drawing Title  
Location and Block Plan : Existing  
and Block Plan : Proposed  
Drawing Status  
PLANNING

**GRID DESIGN**

28 Balgonie Avenue,  
Paisley, Renfrewshire, PA2 9LP  
T: 07751 64 25 21  
E: mail@griddesignltd.com  
W: www.griddesignltd.com

Job no.	Drawing no.	Rev.	Scale
A621	(PL) 01	-	Var@A2