




Contractors must check all dimensions on site.  
Only figured dimensions are to be worked from.  
Discrepancies are to be reported immediately.

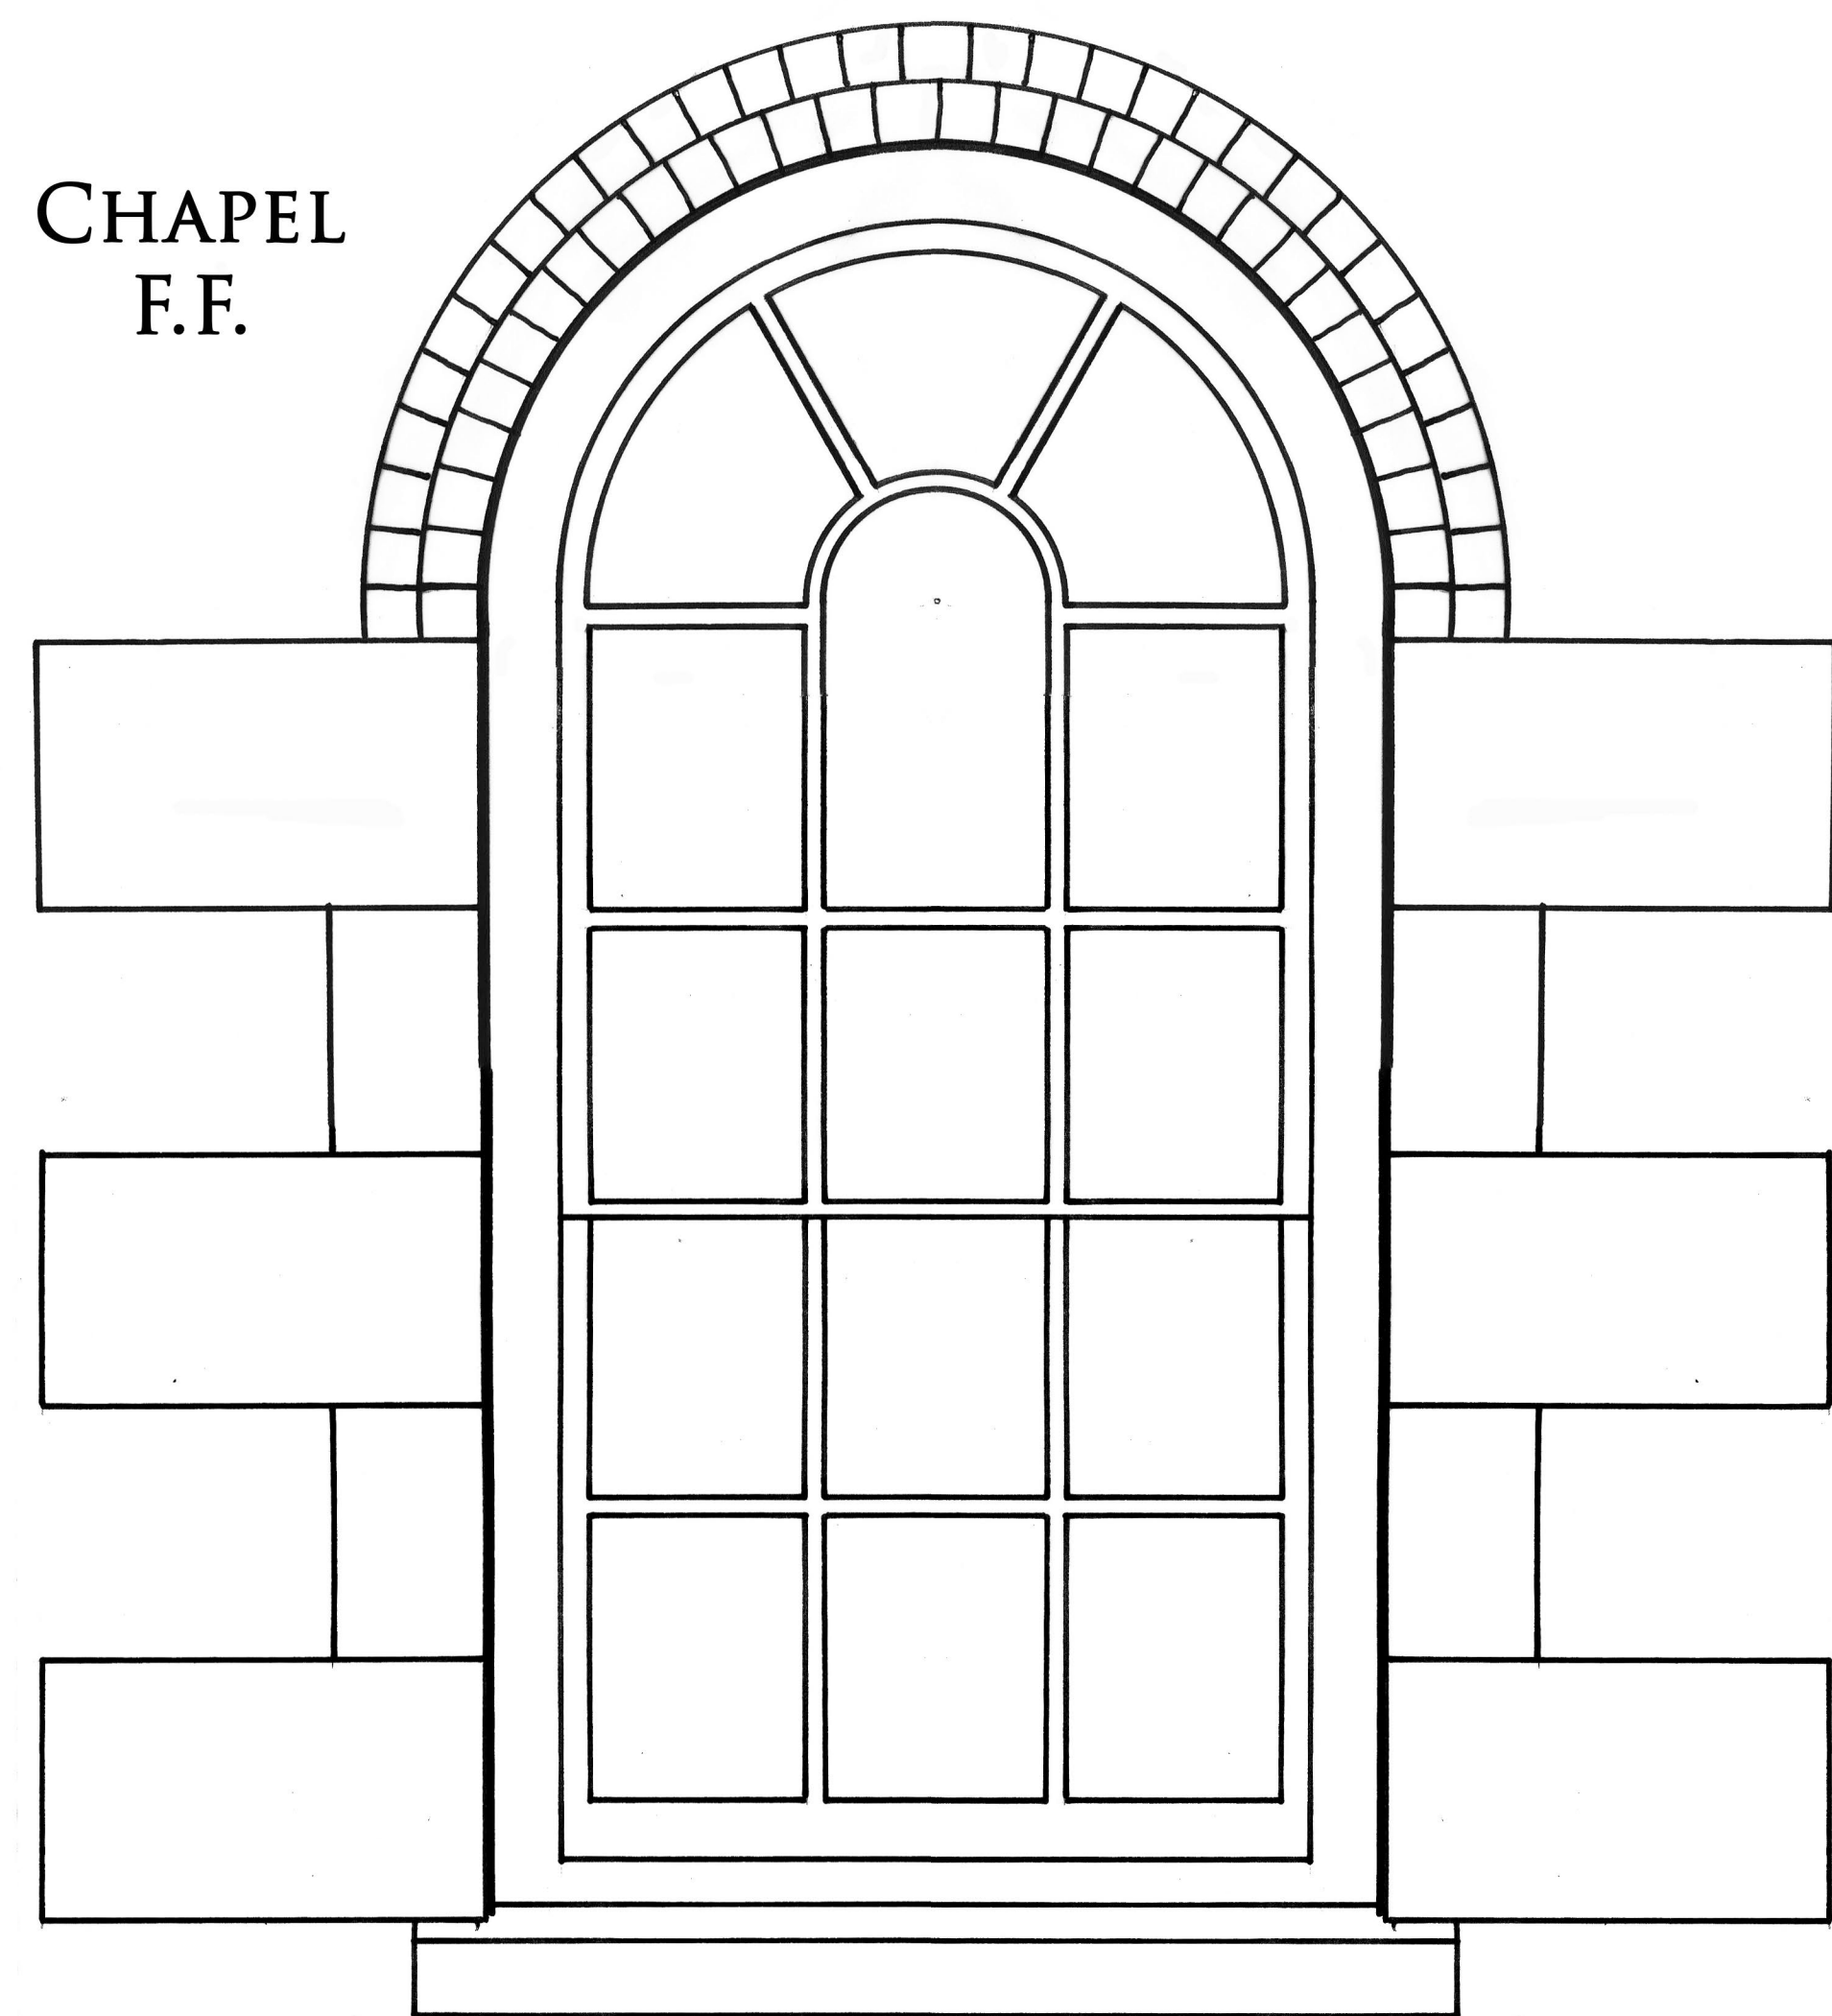


CHAPEL  
F.F.

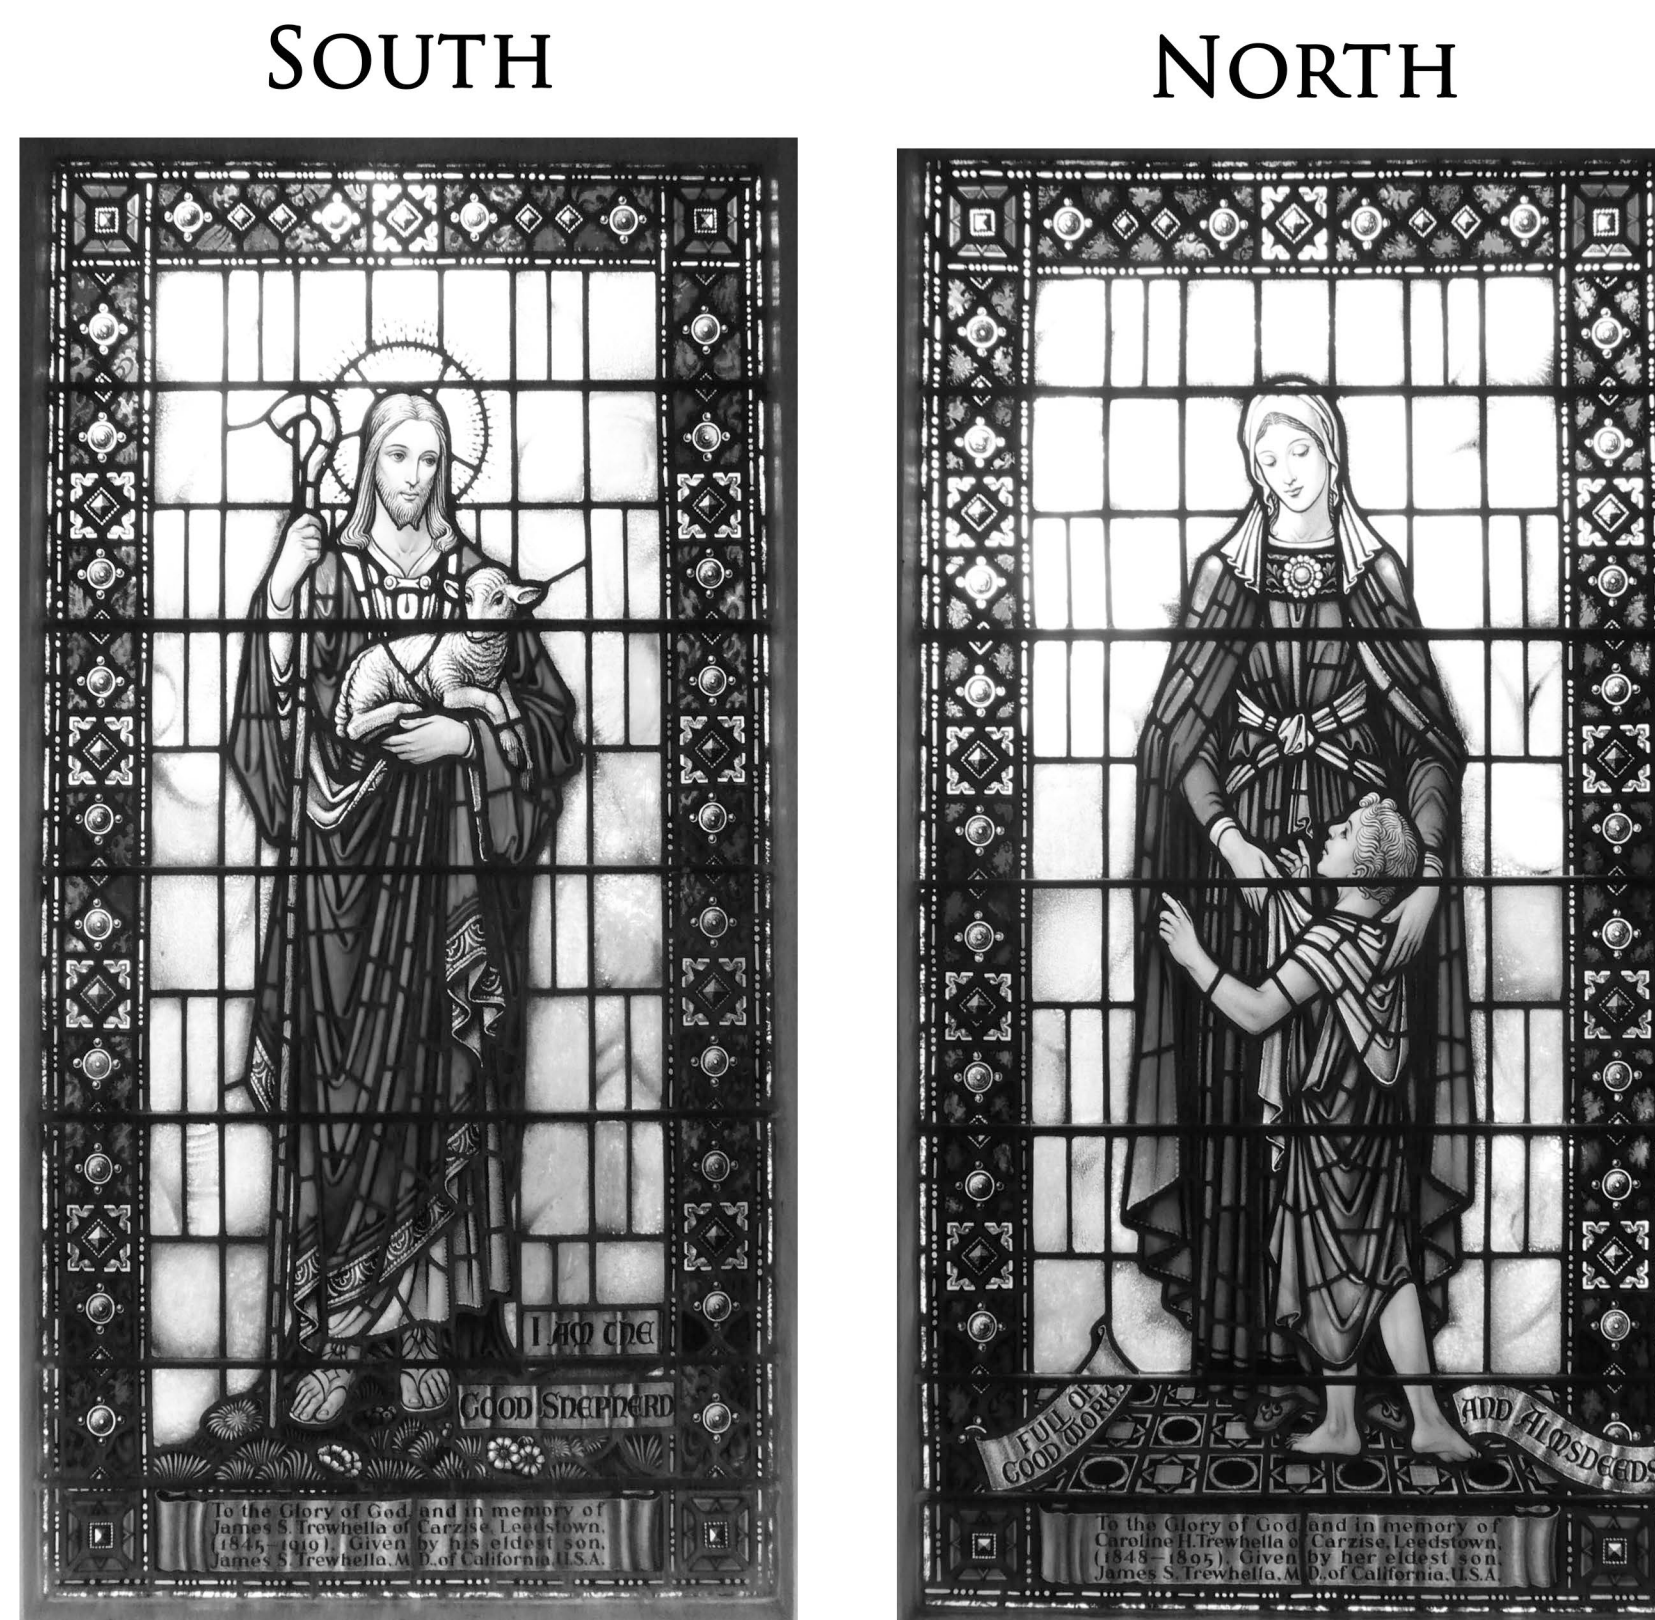


CHAPEL STAINED  
GLASS

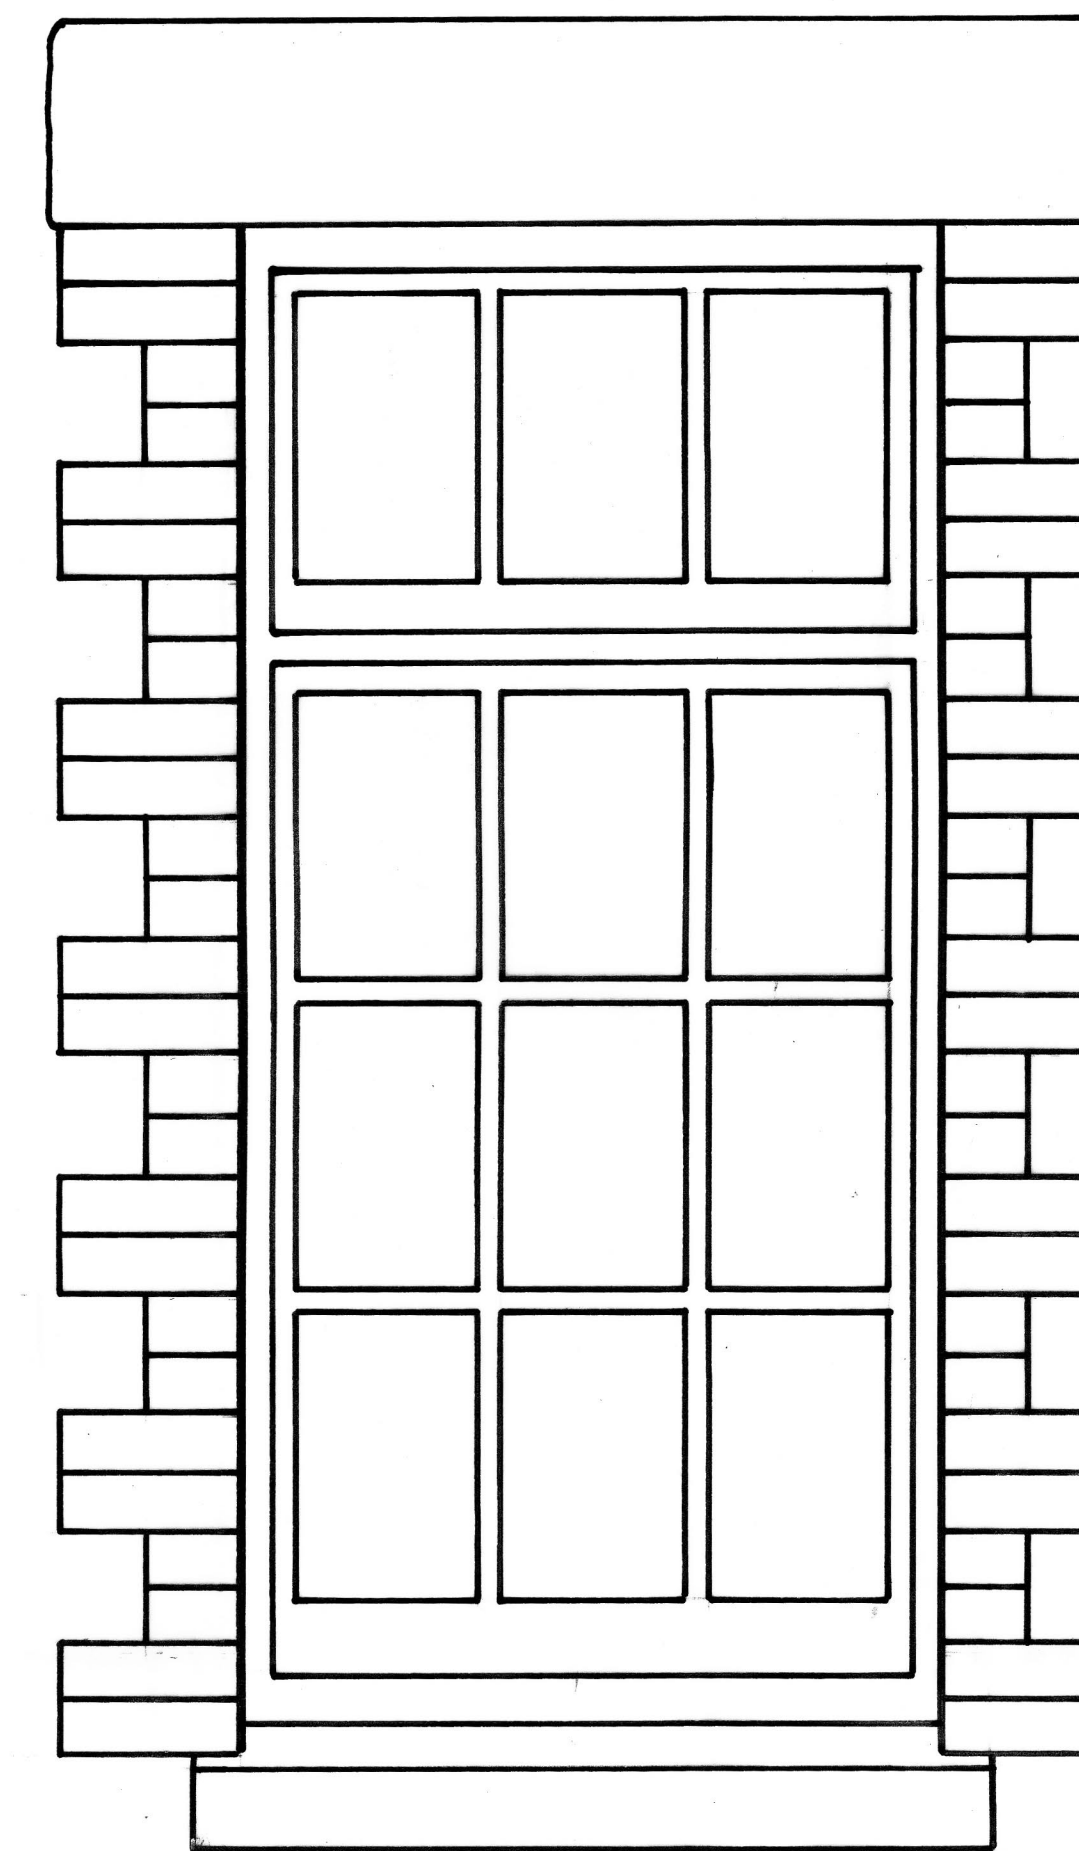


HALL  
WINDOW  
*Kitchen window*

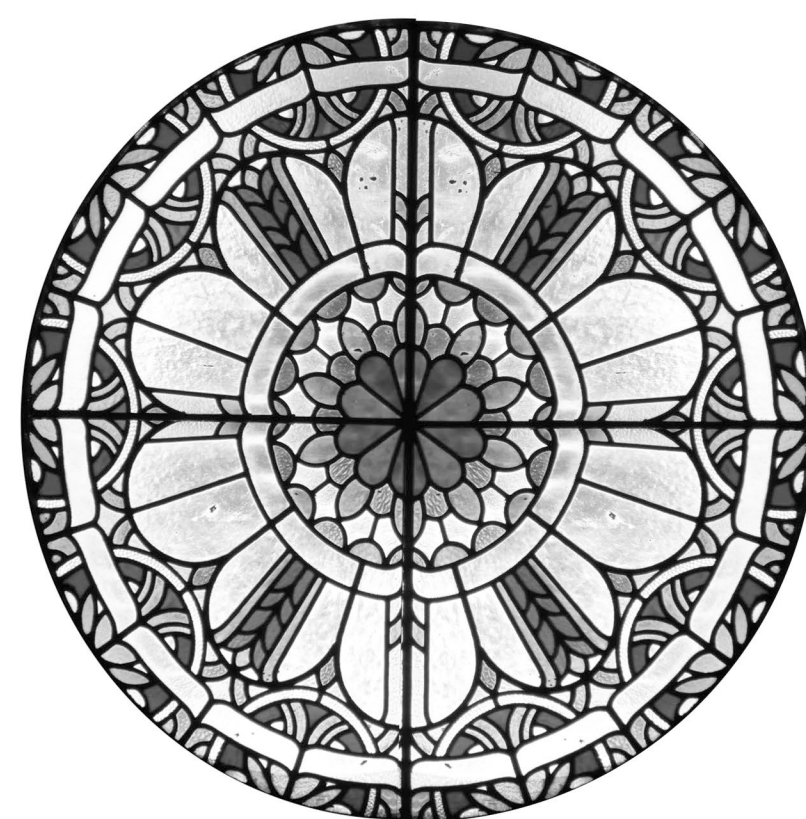

REAR

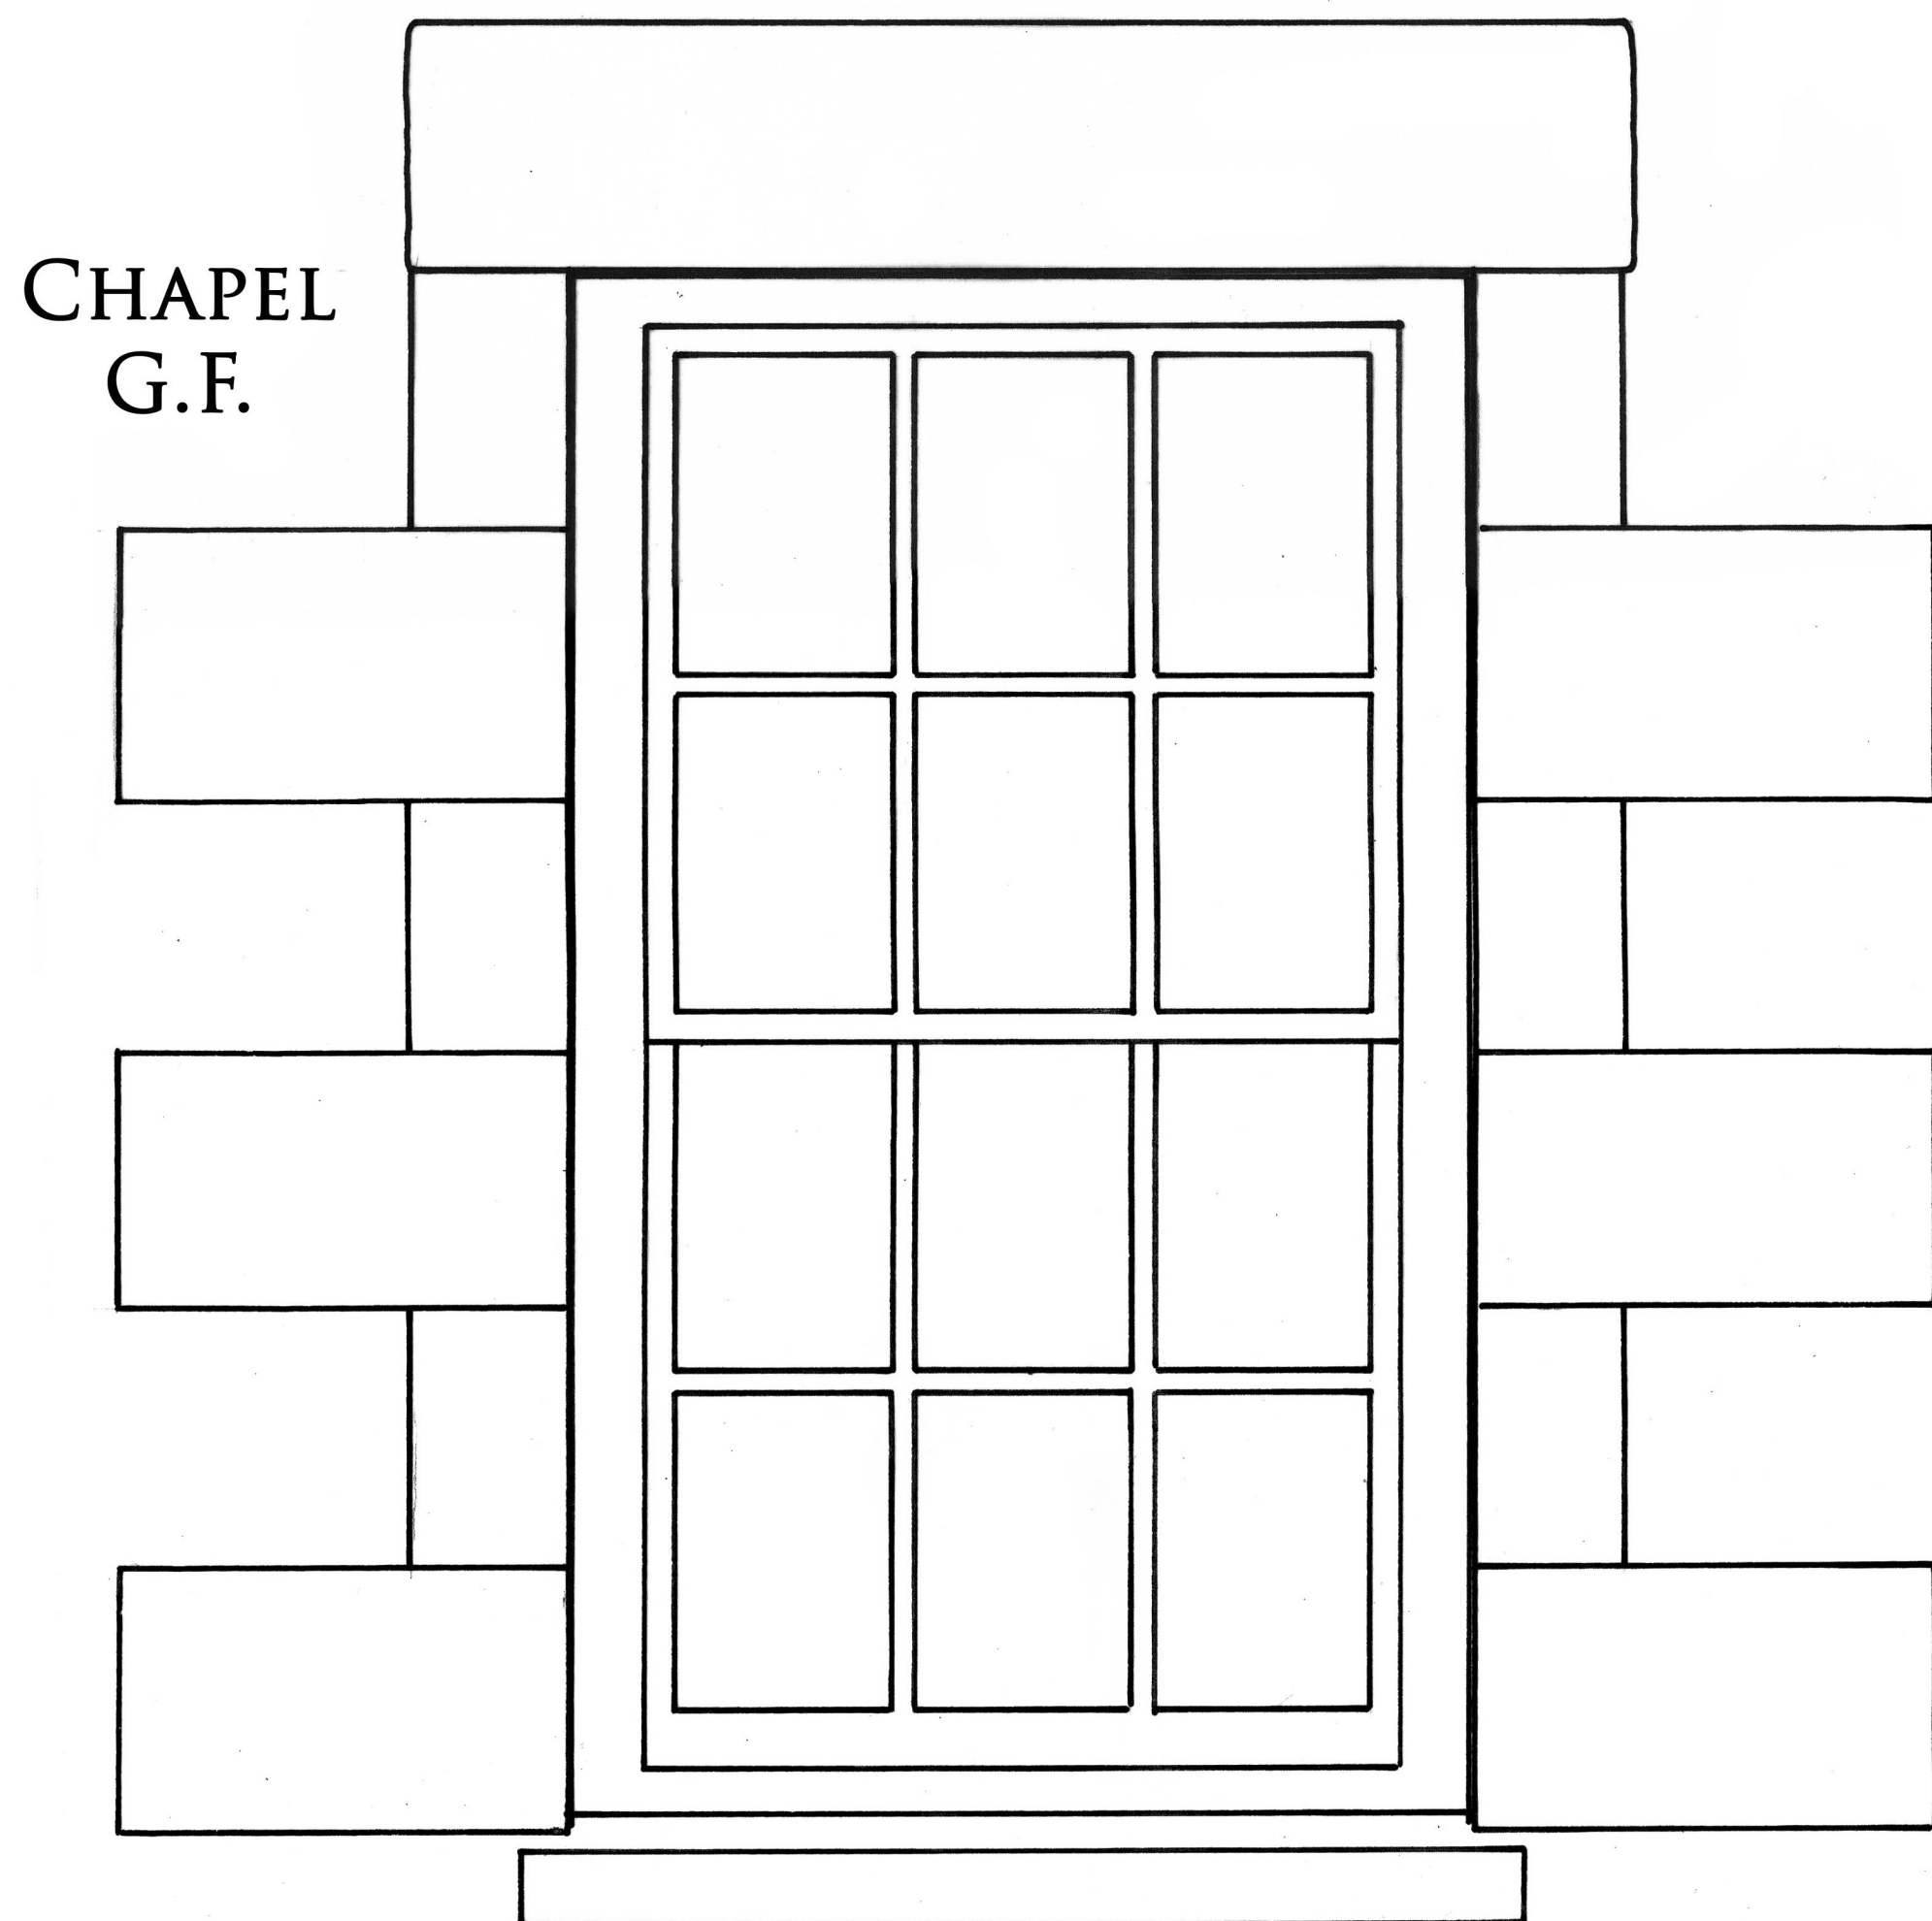

CHAPEL  
G.F.

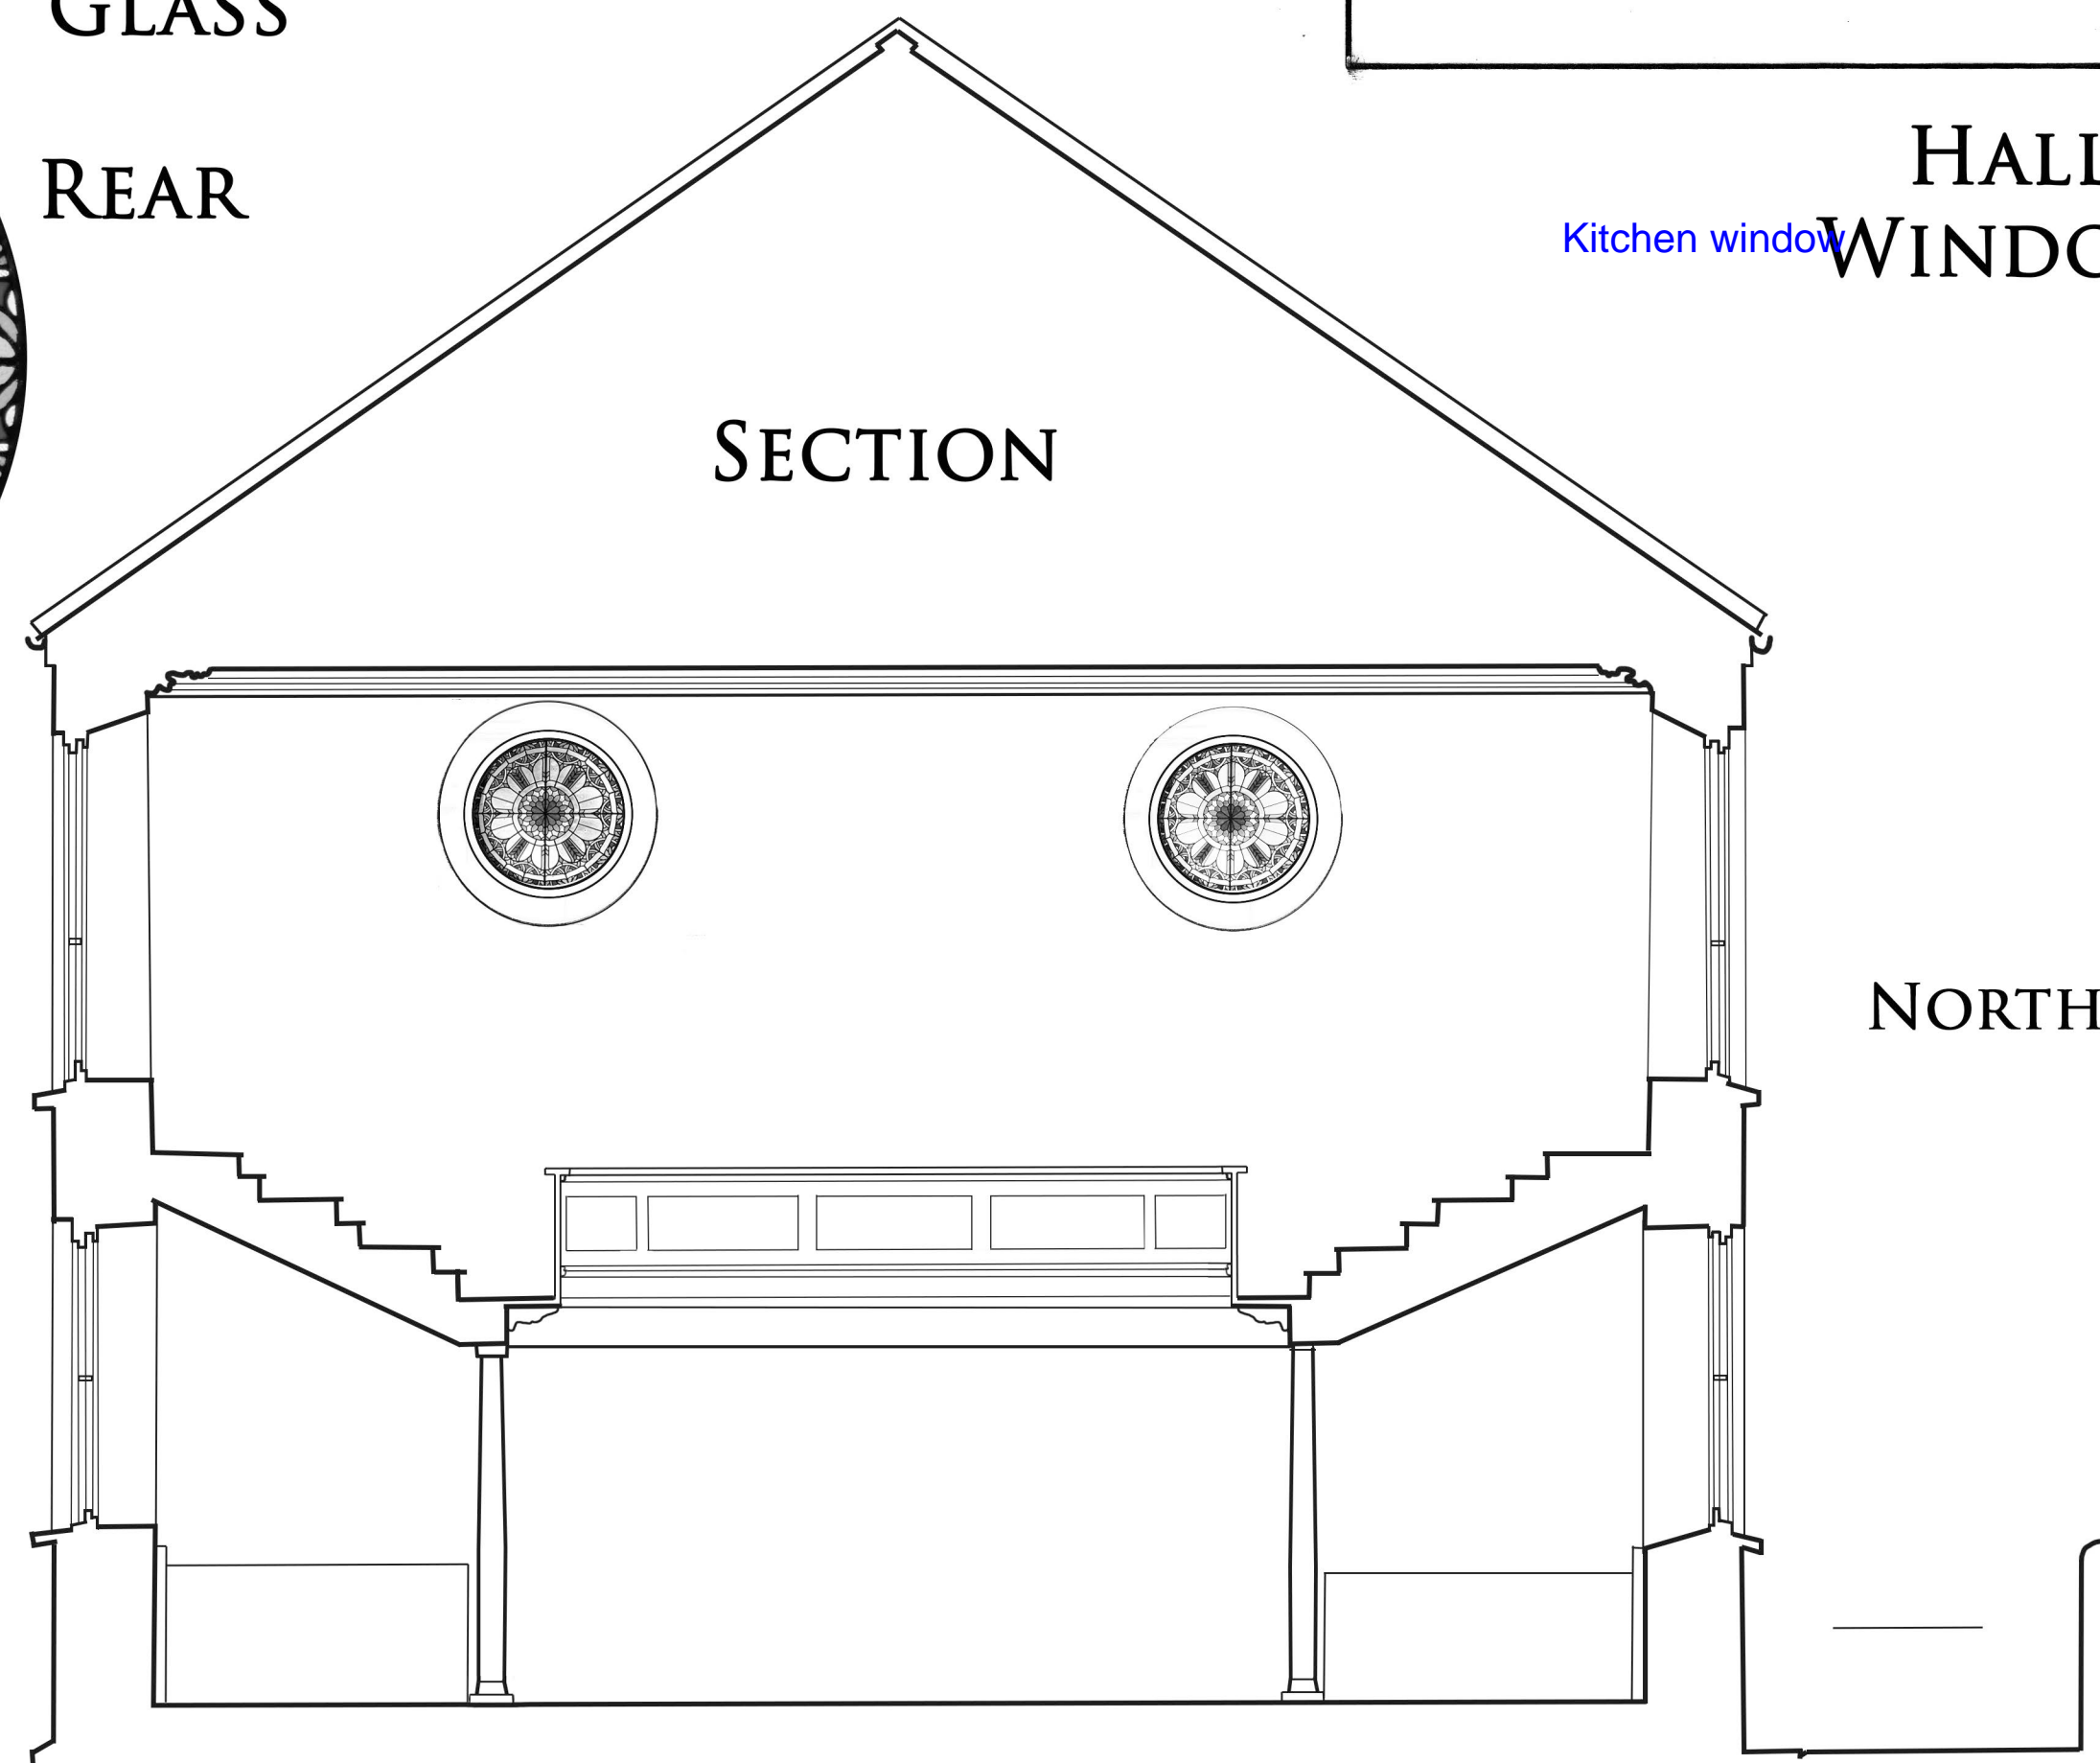

SECTION

SOUTH

NORTH



A	Date	Revision



Chartered Surveyors and  
Historic Building Consultants,  
3, Lemon Villas,  
Truro,  
Cornwall,  
TR1 2NX.  
Tel: 01872 263939  
Email: enquiries@scottandco-buildingconservation.co.uk

Client LEEDSTOWN CHAPEL  
C/O MS RUTH WILLIAMS  
Project  
**LEEDSTOWN  
CHAPEL**  
NR HAYLE

Drawing Title  
**SECTION &  
WINDOW DETAILING**  
AS EXISTING

Scale 1:50 1:10  
Drg. No. S: 882- 07  
File No. 7774

Designed by Drawn by *Shops*  
Date APRIL 2017 RES. 300 PIX/INCH

© This drawing is the Copyright of Scott & Company.