


2. All sizes to be checked on site prior to construction.
 3. This drawing is the copyright of the author.

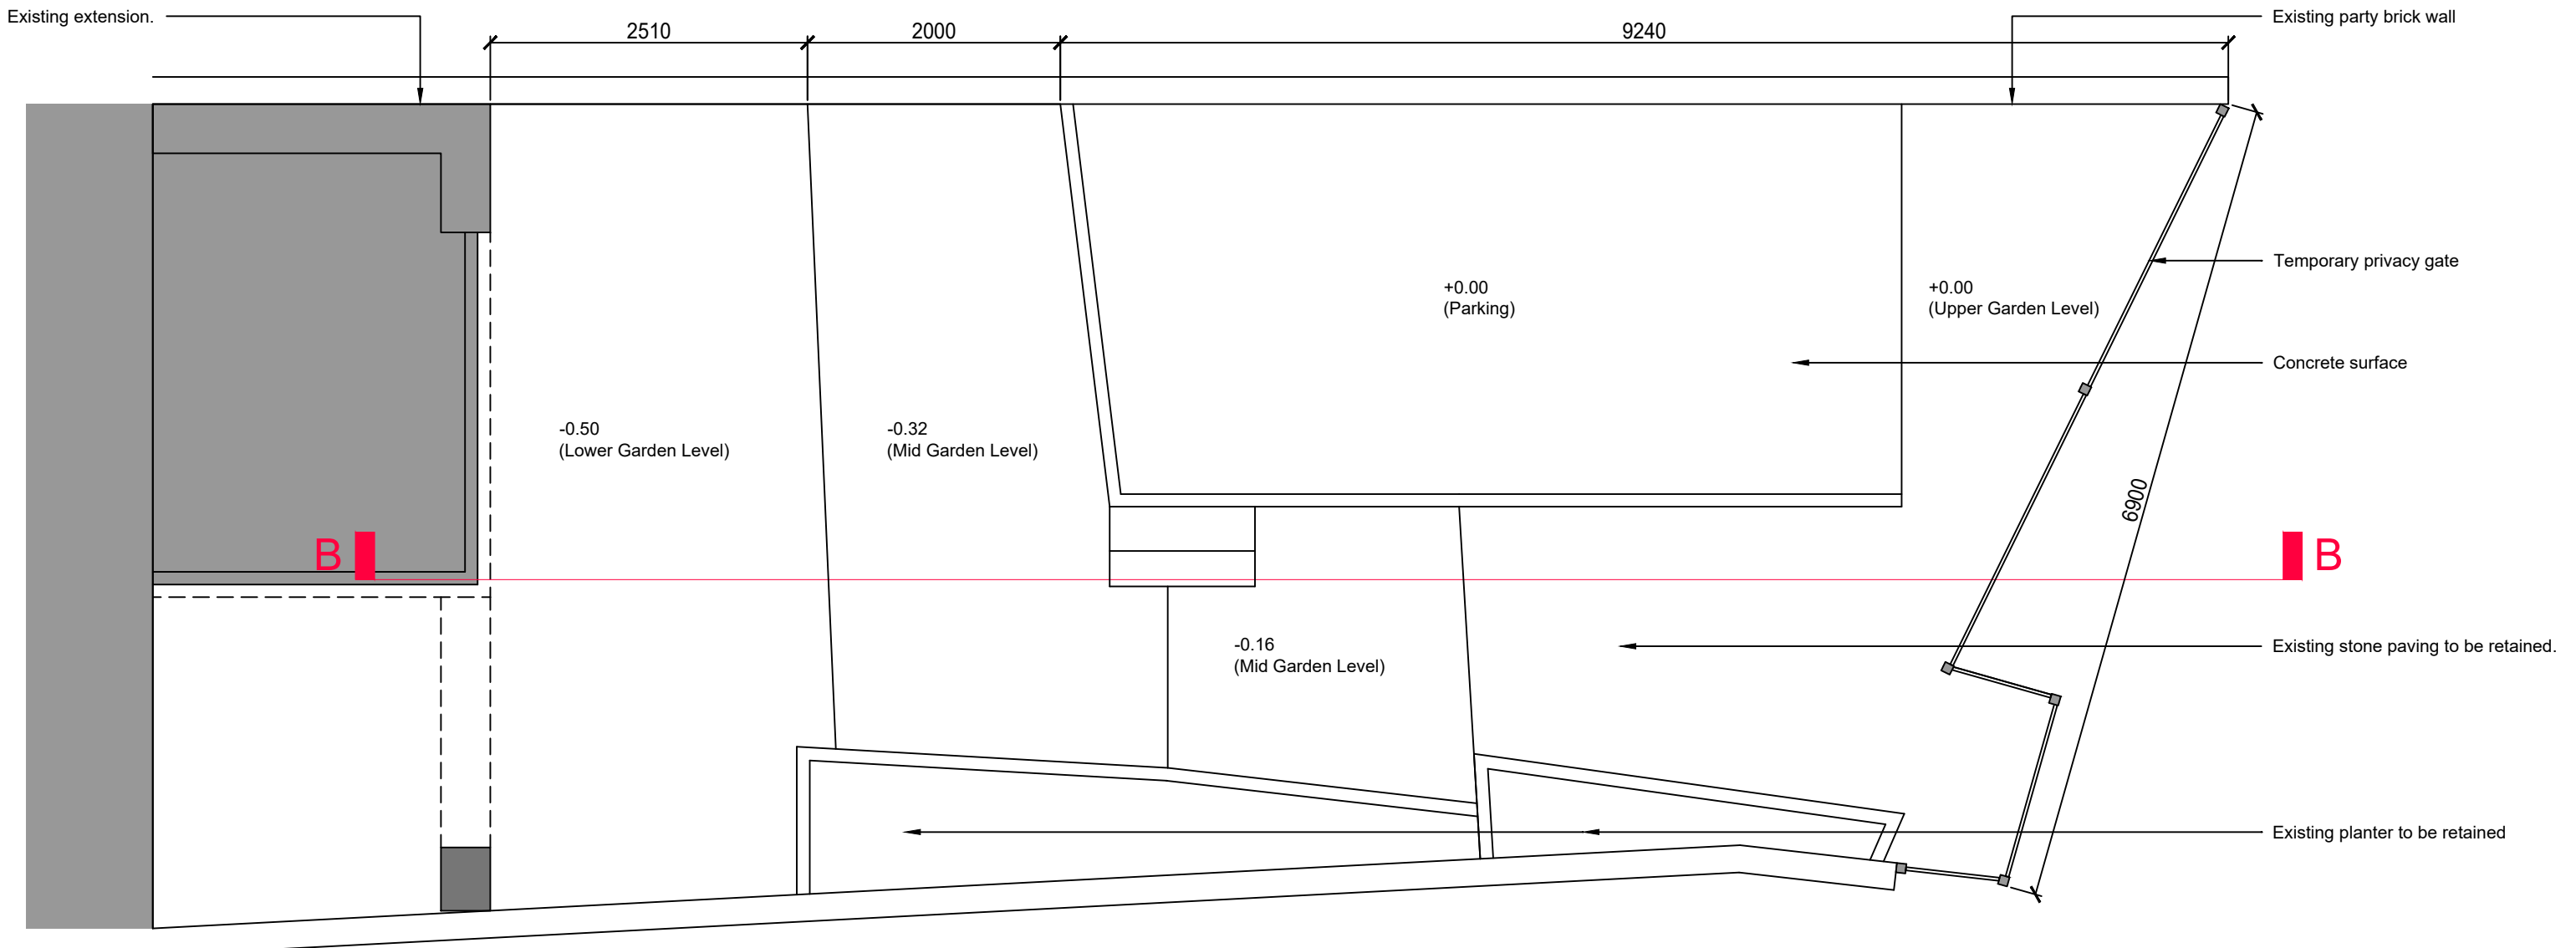

EXISTING GARDEN LAYOUT




EXISTING GARDEN



EXISTING DECAYING PARTY WALL



EXISTING DECAYING PARTY WALL

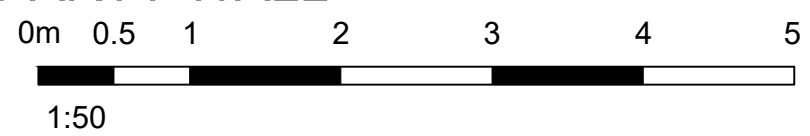

2	01.05.2024	PLANNING ISSUE	KL
1	23.09.2023	PLANNING ISSUE	KL

LEE STUDIO
 shooloong@me.com

28 Salmons Street, Glasgow, G22 5NZ. 07766 163 130
 drawing original size

16 WESTBOURNE GARDENS
 Existing Garden Layout A3

scale 1:50 drawn KL

date 23.09.2023 checked -

status PLANNING passed -

job no.	drawing no.	revision
2023-05	AL(0)021	2