



2. All sizes to be checked on site prior to construction.
 3. This drawing is the copyright of the author.

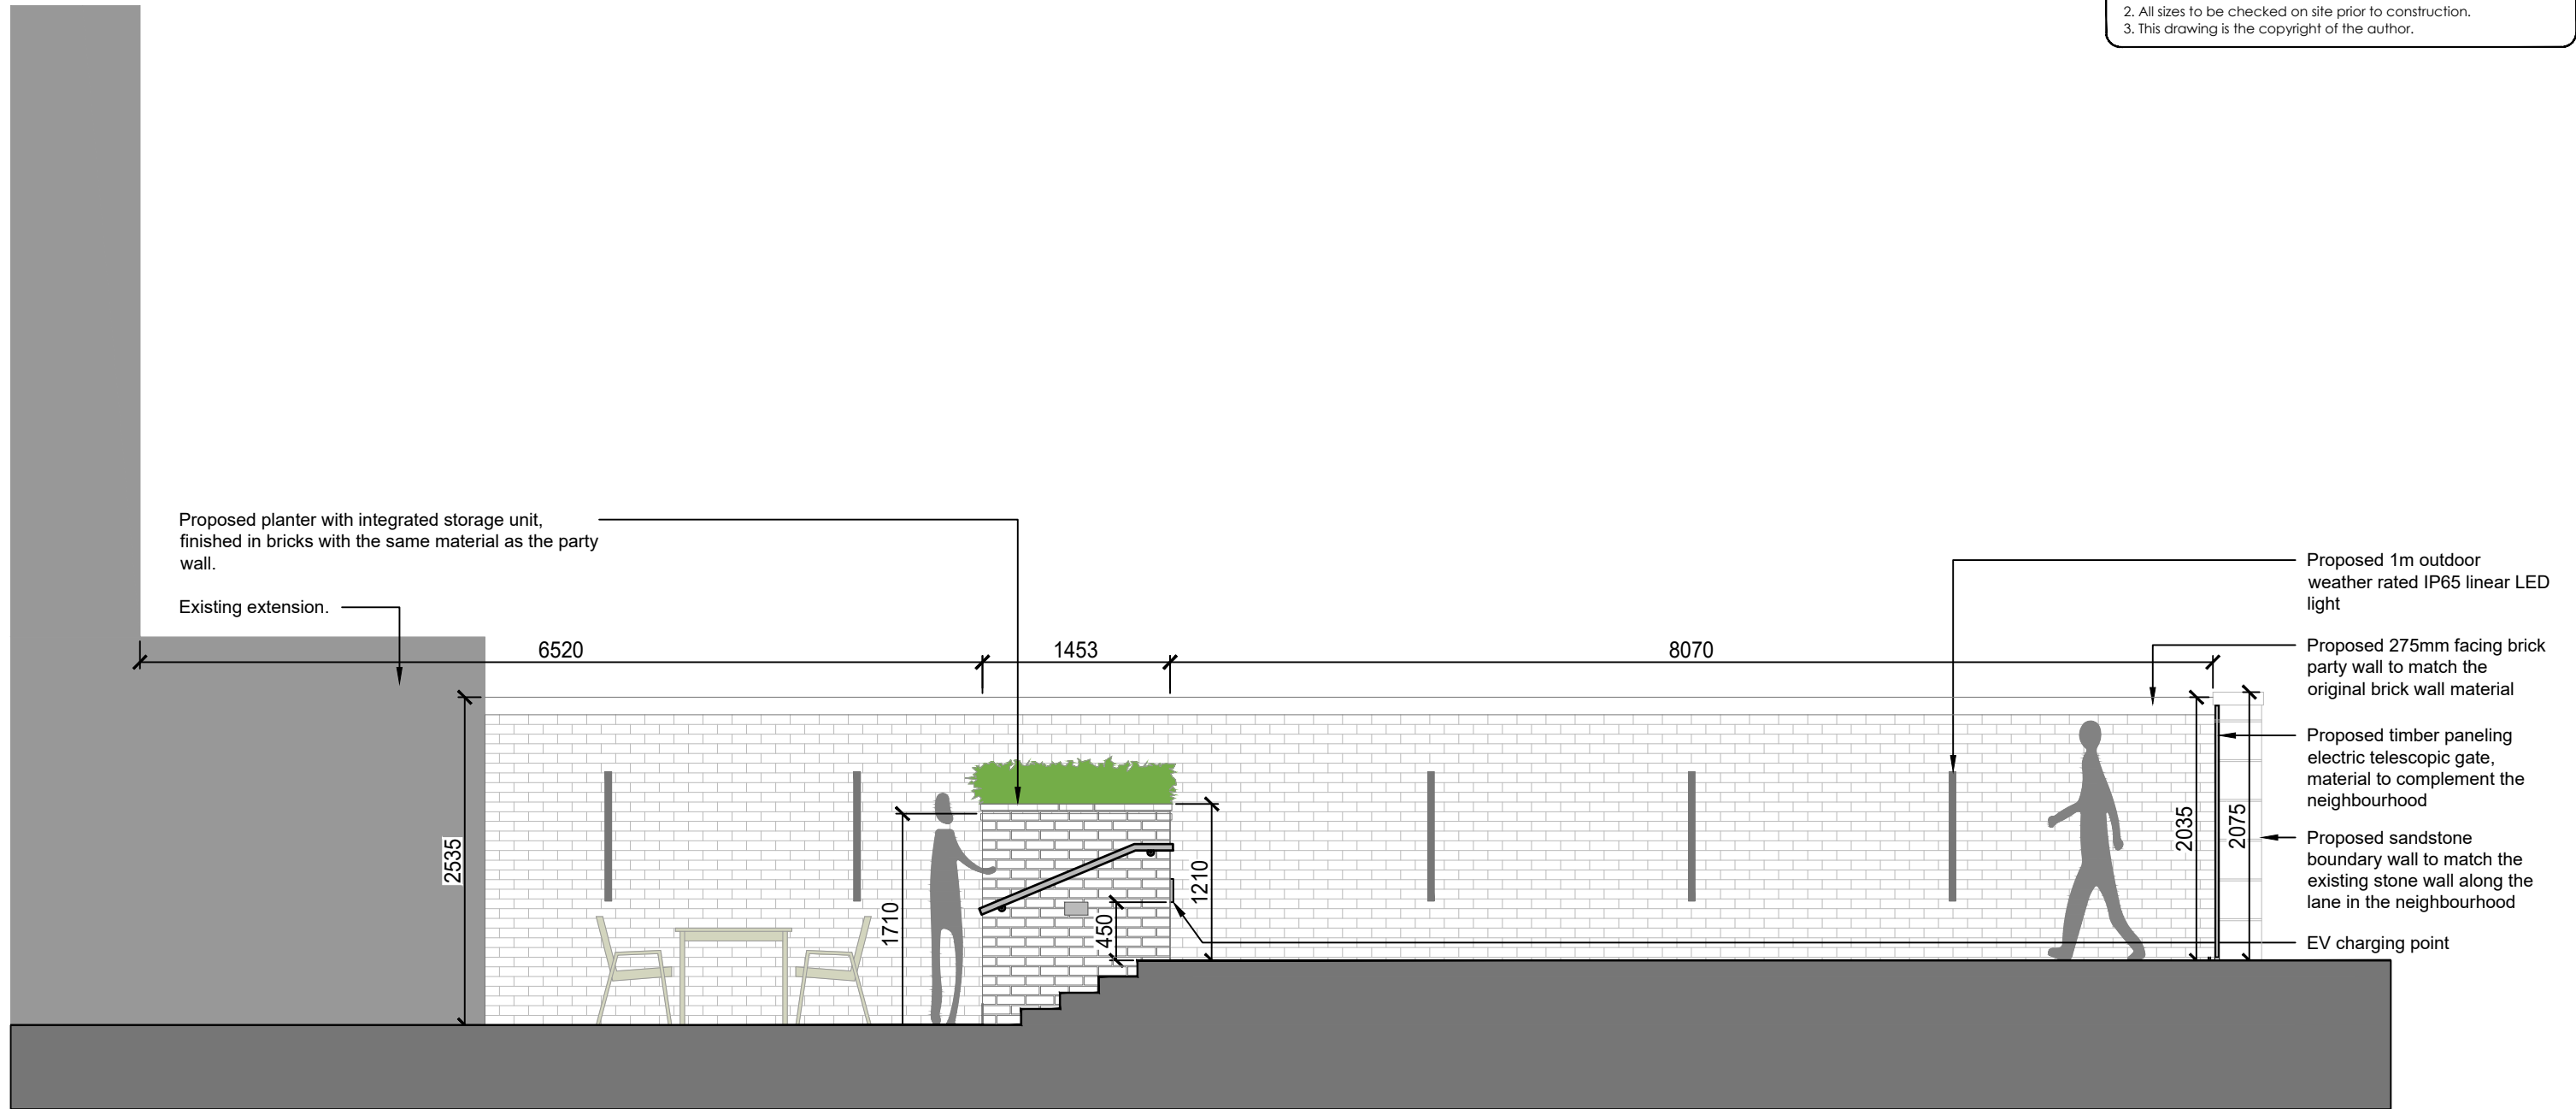

PROPOSED GARDEN SECTION A-A

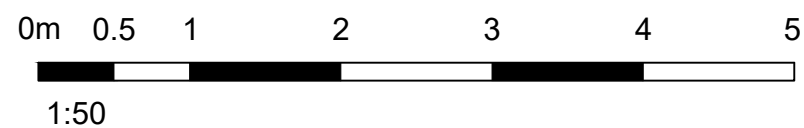

| | | | |
|---|------------|---|----|
| 5 | 01.05.2024 | PLANNING ISSUE | KL |
| 4 | 25.04.2024 | Proposed steps updated. Handrail added. | KL |
| 3 | 23.04.2024 | TENDER ISSUE | KL |
| 2 | 28.10.2023 | Louvered roof canopy note updated. | KL |
| 1 | 26.08.2023 | PLANNING ISSUE | KL |

LEE STUDIO

shooloong@me.com

28 Salmons Street, Glasgow, G22 5NZ. 07766 163 130

drawing original size
 16 WESTBOURNE GARDENS A3
 Proposed Garden Section

scale drawn
 1:50 KL

date checked
 26.08.2023 -

status passed
 PLANNING -

| | | |
|---------|-------------|----------|
| job no. | drawing no. | revision |
| 2023-05 | AL(0)006 | 5 |