



2. All sizes to be checked on site prior to construction.
3. This drawing is the copyright of the author.

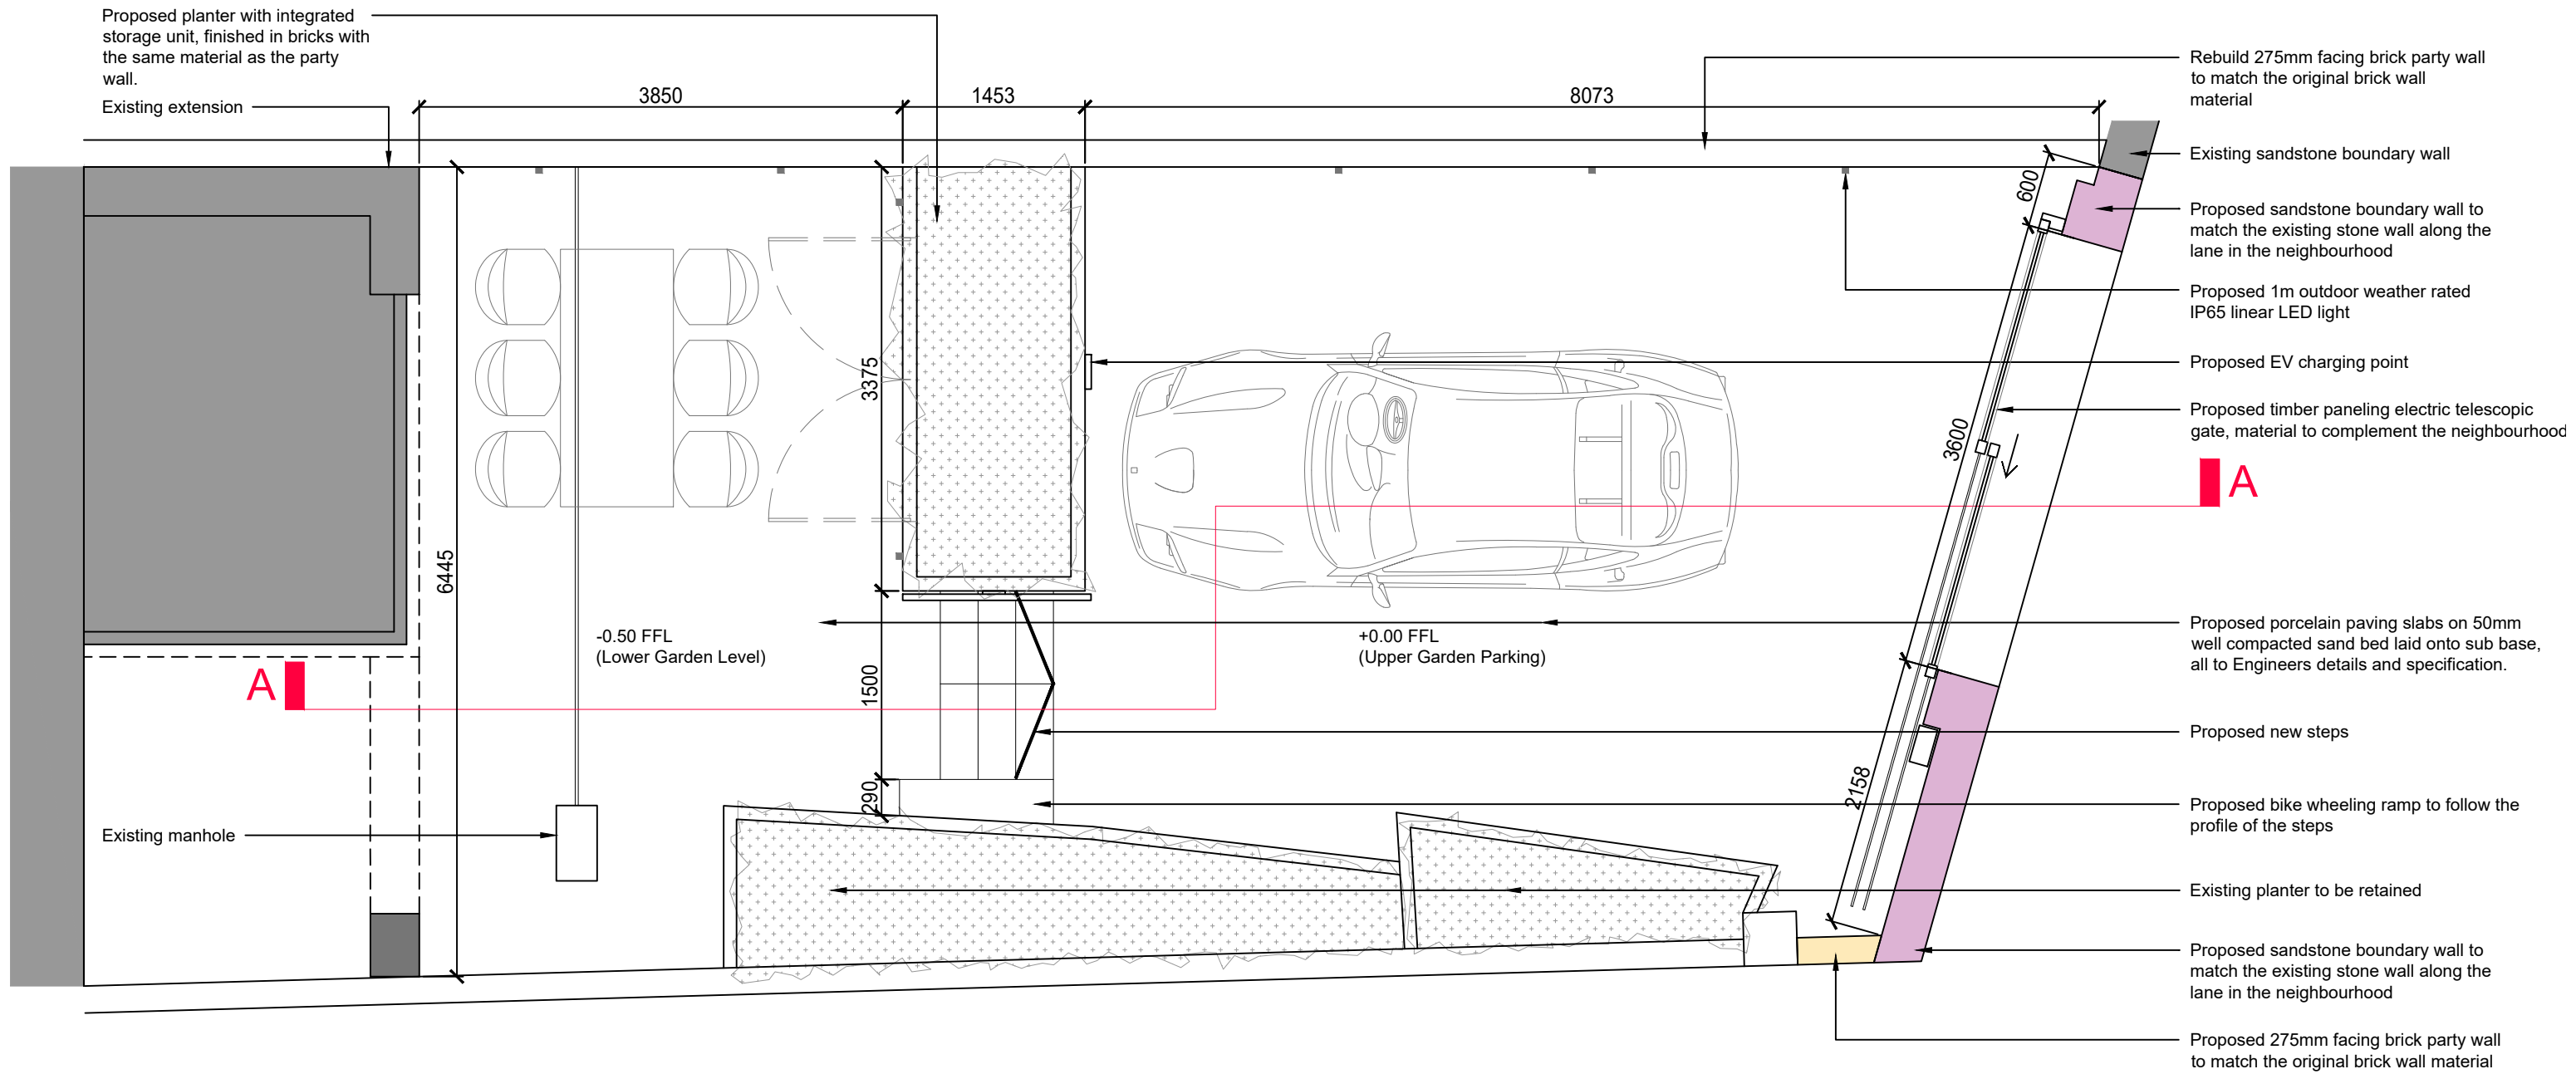


PROPOSED GARDEN LAYOUT

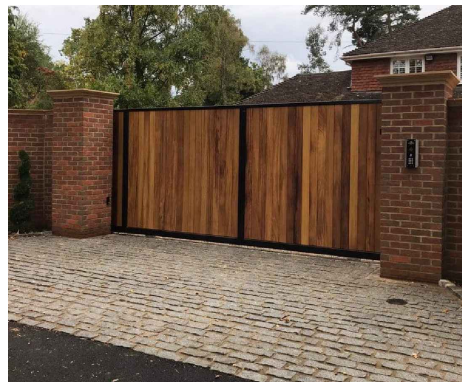


PROPOSED TIMBER PANELING ELECTRIC GATE



PROPOSED SANDSTONE BOUNDARY WALL

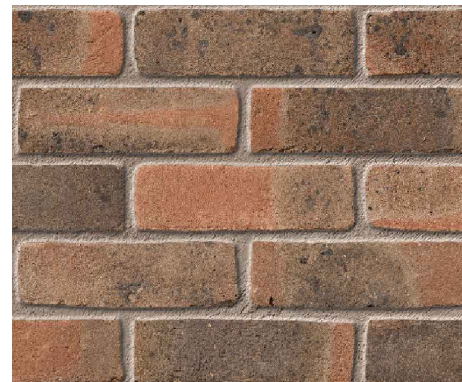

PROPOSED FACING BRICK PARTY WALL / PLANTER

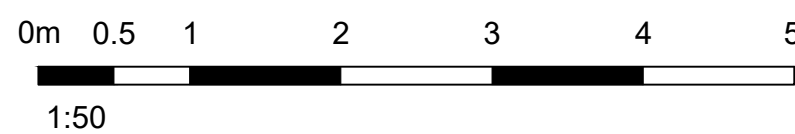

5	01.05.2024	PLANNING ISSUE	KL
4	25.04.2024	Proposed steps updated.	KL
3	23.04.2024	TENDER ISSUE	KL
2	28.10.2023	Louvered roof canopy note updated.	KL
1	26.08.2023	PLANNING ISSUE	KL

LEE STUDIO
shooloong@me.com

28 Salmons Street, Glasgow, G22 5NZ. 07766 163 130

16 WESTBOURNE GARDENS
Proposed Garden Layout

scale 1:50
date 26.08.2023
status PLANNING

job no. 2023-05
drawing no. AL(0)004
revision 5